



8 HERBERT ROAD, WIMBLEDON, SW19 3SH

PROJECT TITLE

PROPOSED HOUSEHOLDER APPLICATION
 Erection of a part single, part two storey rear/side extensions and porch addition with alterations to existing roof to create a habitable second floor with a rear dormer, roof light additions and alterations to existing fenestration

SITE ADDRESS

64 BOILEAU ROAD, LONDON SW13 9BL, UK

INTELLECTUAL PROPERTY RIGHTS

The Planning Documents and other documents prepared by Design Professional (or prepared by Construction Manager / General Contractor or its Trade Contractors under a performance specification) pursuant to this Contract are the property of the Owner. Neither CM/GC nor any Subcontractor shall own or claim a copyright in such drawings, specifications, and other similar related documents; Owner shall retain all common law, statutory, and other intellectual property rights with respect thereto. All models are property of the owner.

DESIGNED BY : CHP

DRAWN BY : CHP

CHECKED BY : PC

DATE : 09.11.2024

ISSUED FOR :

PLANNING

REVISIONS


REV. NO.	DESCRIPTION	DATE	BY

CONTENTS

PROPOSED BLOCK PLAN

SCALE SHEET NO. SCOPE

AS SHOWN 2 of 8 A

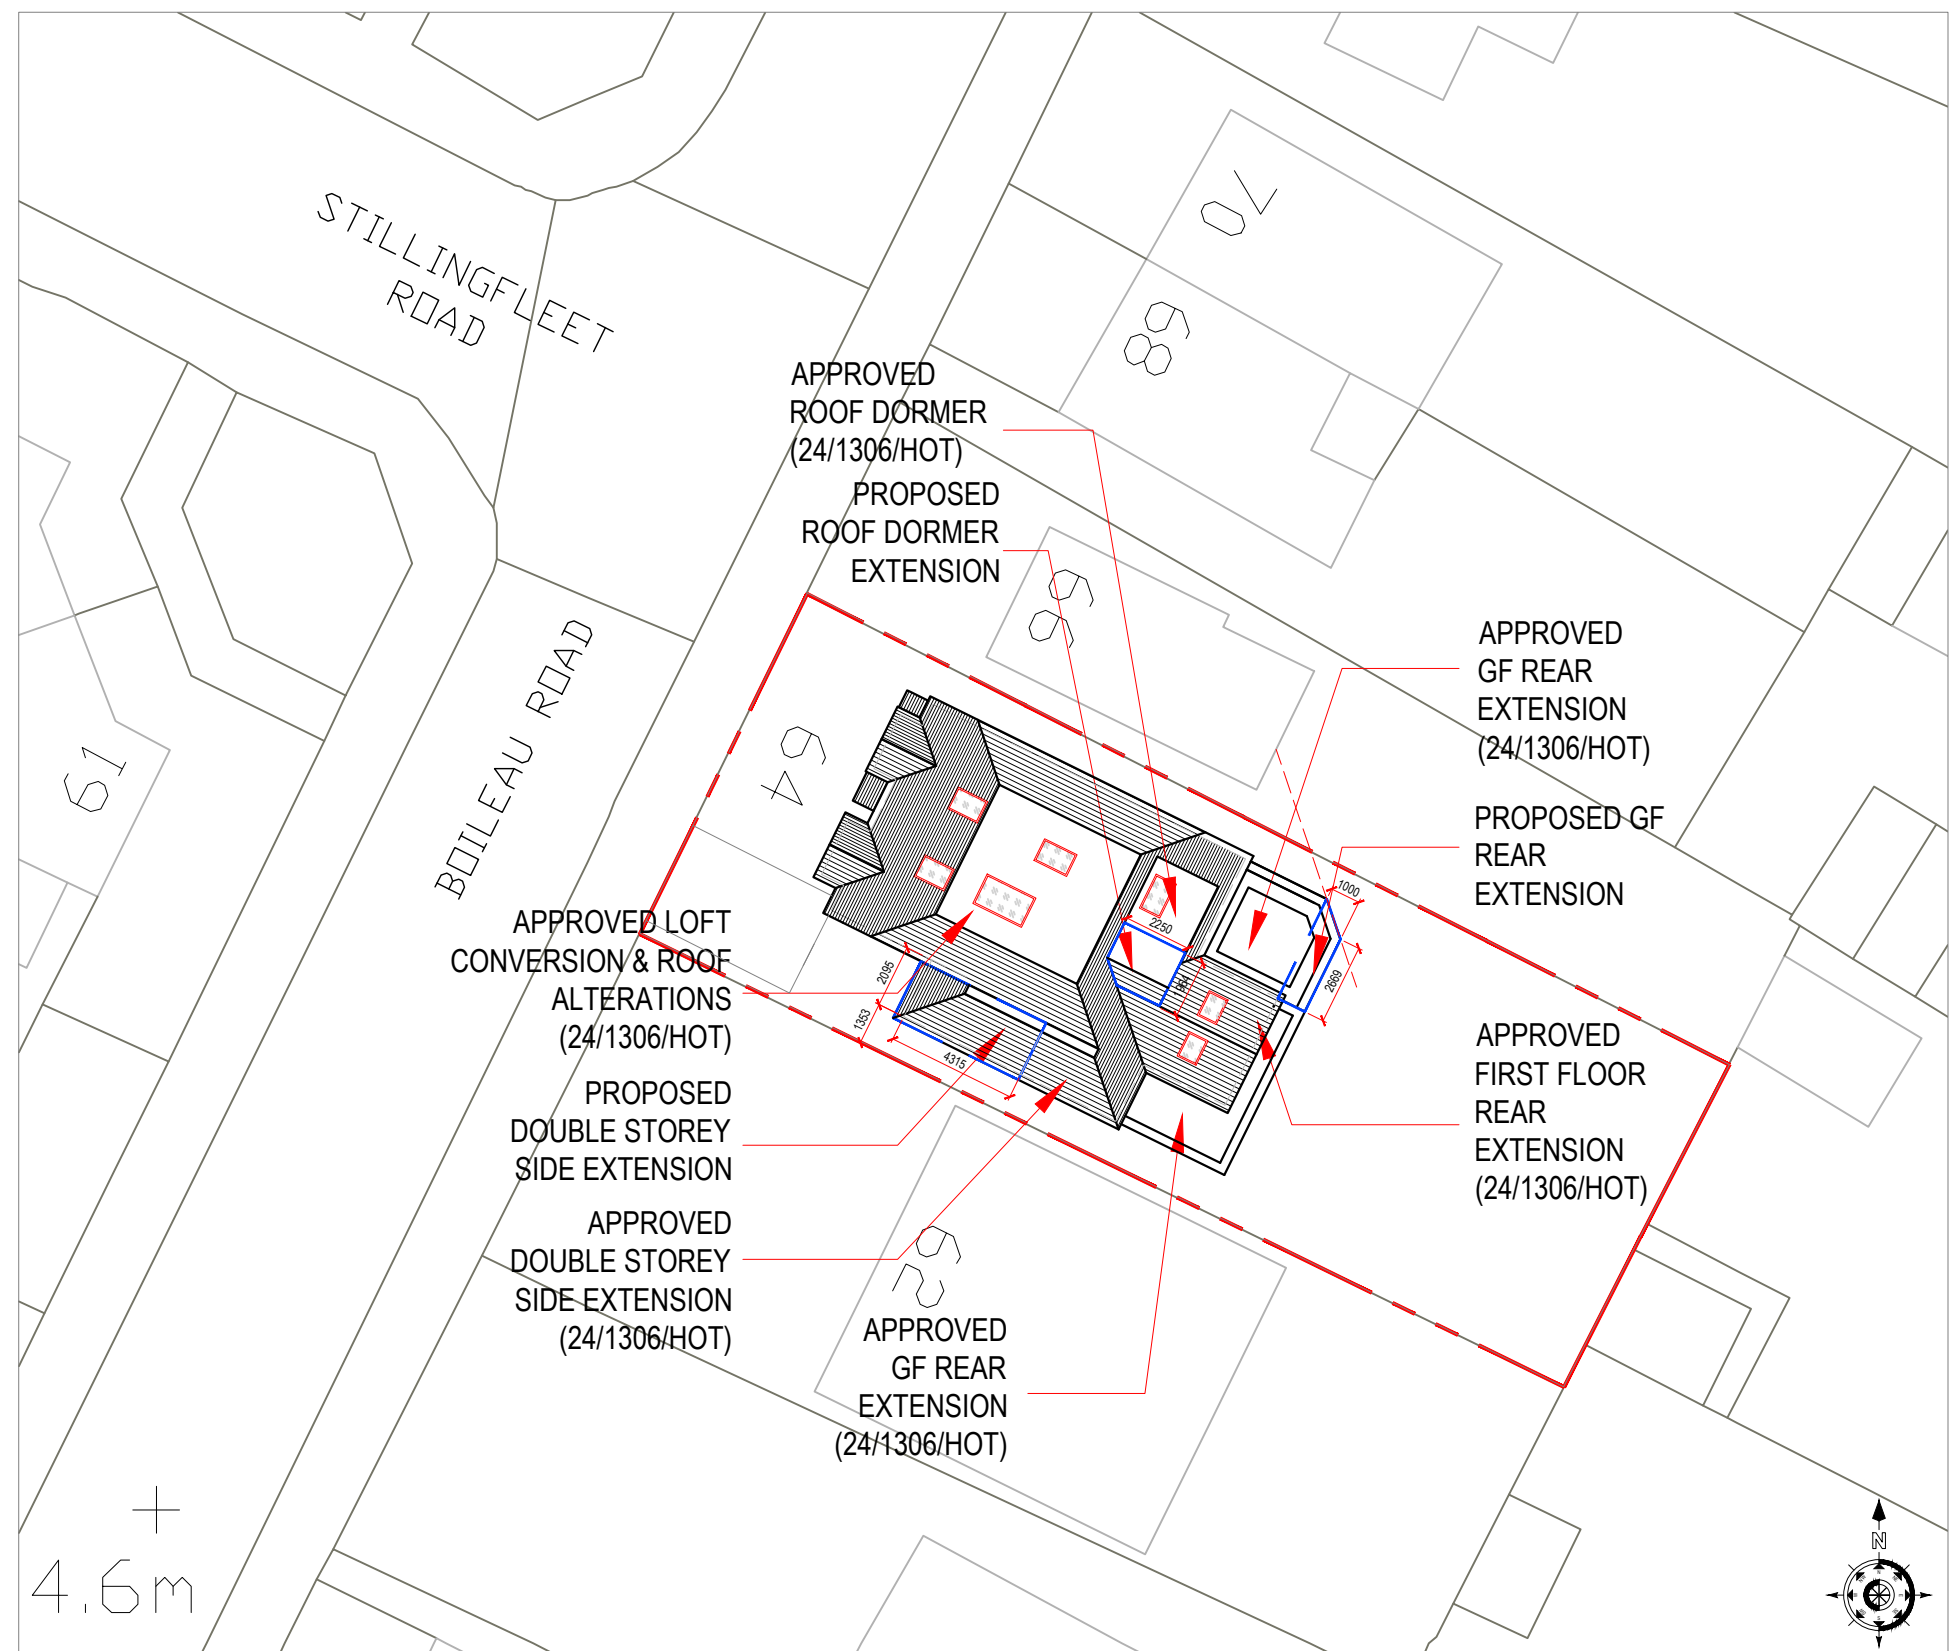

PROPOSED BLOCK PLAN
 SCALE 1:250 MTS