


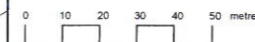

Waterside apartments plot boundary



20/10/20 FULL  
ADD DEC

**PLANNING**


Rev	Date	Info

NOTES:  
Permission is granted to scale from this drawing for Local Authority Planning Approval purposes only. Refer to title block for original printed paper size.

**FORM** design architecture  
 1 Bermondsey Exchange client: Mizen Design Build LTD drawing: Location Plan  
 179-181 Bermondsey Street London SE1 3UW project: Ralshead Road  
 020 7407 3336 Isleworth TW7 7DG  
 020 7407 3340 Fax  
 drawn: TG check: JL date: 08.04.20 scale: 1:1000@A1 no: 859-001 rev: A



Six new proposed units.

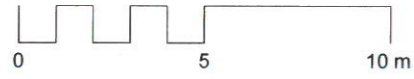

**PLANNING**

Rev	Date	Info

NOTES:  
Permission is granted to scale from this drawing for  
Local Authority Planning Approval purposes only.  
Refer to title block for original printed paper size.


**FORM** design architecture  
1 Bermondsey Exchange  
179-181 Bermondsey Street  
London SE1 3JW  
020 7407 3336  
020 7407 3340 Fax

client Railshead Commercial Limited  
project Railshead Road  
Isleworth TW7 7DG

drawing Proposed First Floor Plan

drawn TG check date 08.04.20 scale 1:100 @ A1 no. 859-02-024 rev.



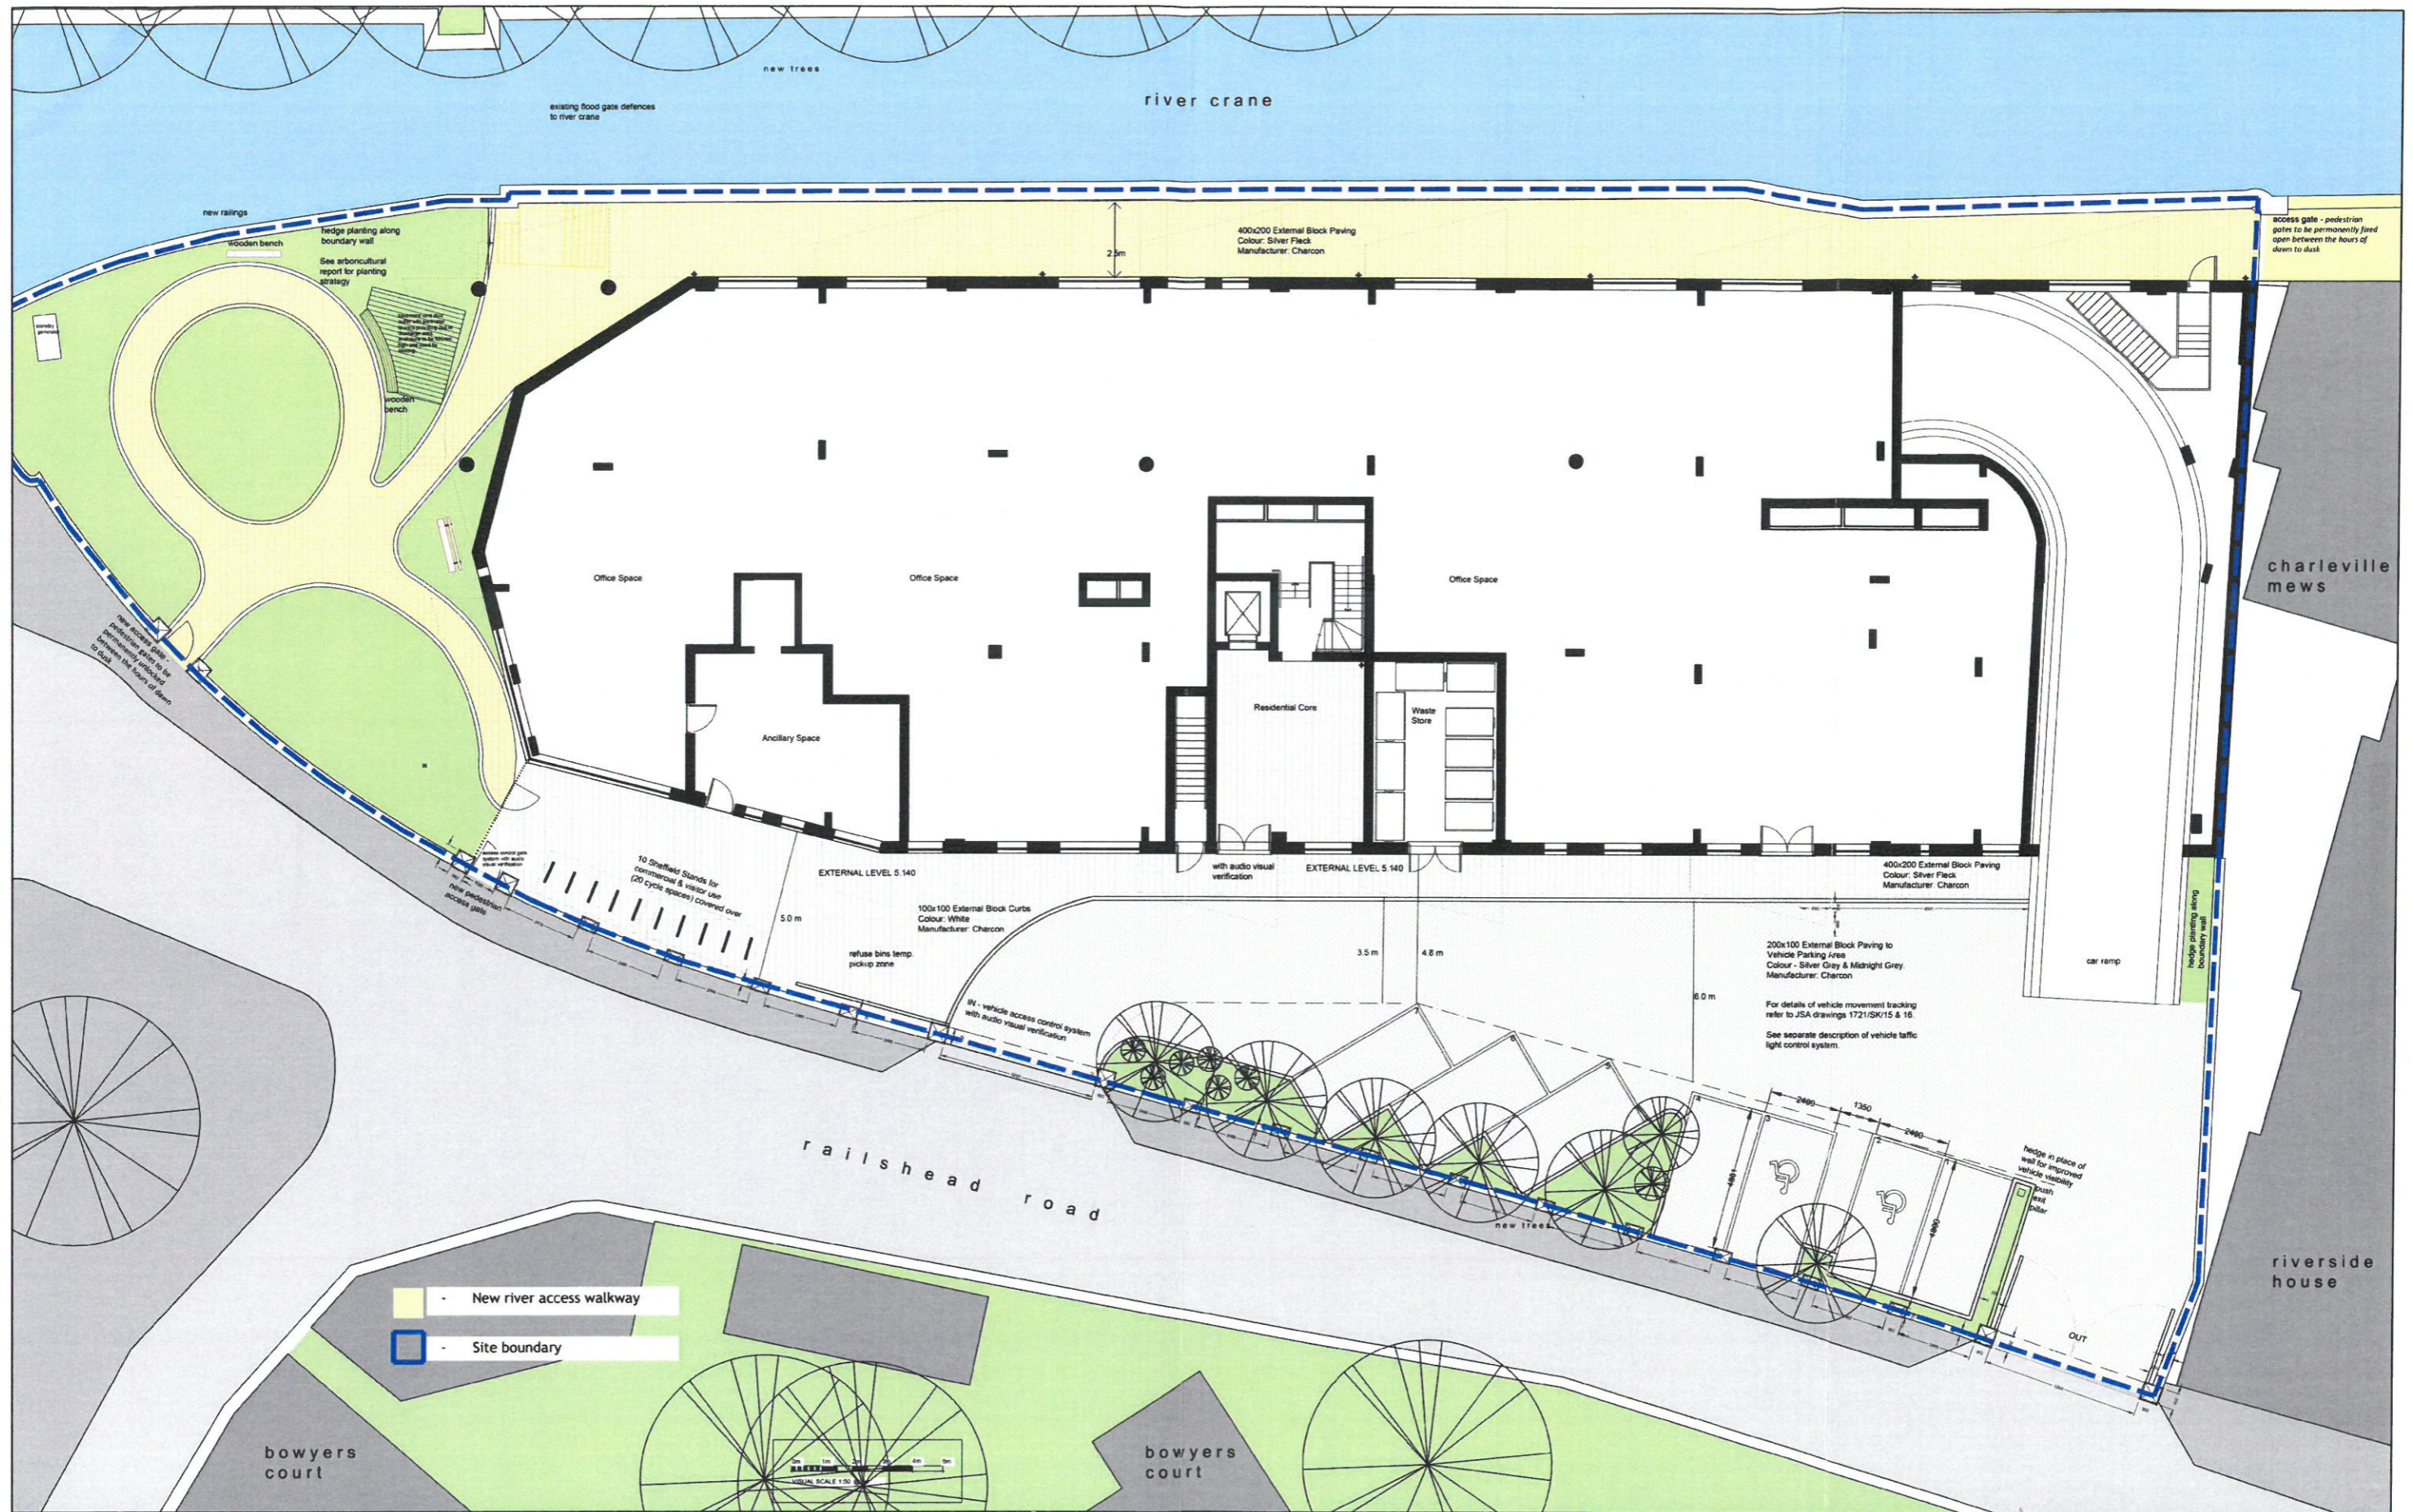

20/1870/FUL  
APP. 01  
**PLANNING**

**FORM** design architecture  
 1 Bermondsey Exchange  
 179-181 Bermondsey Street  
 London SE1 3JW  
 020 7407 3336  
 020 7407 3340 Fax

client Railshead Commercial Limited  
 project Railshead Road  
 Isleworth TW7 7DG

drawing Proposed Ground Floor Plan  
 date 08.04.20 scale 1:100@A1 no. 859-02-022 rev.

Rev	Date	Info
A	14.05.20	Commercial refuse removed and additional bin added to waste store

NOTES:  
 Permission is granted to scale from this drawing for  
 Local Authority Planning Approval purposes only.  
 Refer to title block for original printed paper size.