




NOTES
 DO NOT SCALE. WORK TO FIGURED DIMENSIONS ONLY.
 CONTRACTOR TO CHECK ALL DIMENSIONS.
 ALL ERRORS AND OMISSIONS TO BE REPORTED TO THE ARCHITECT.

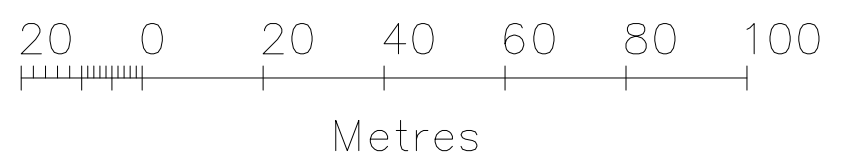

The Site

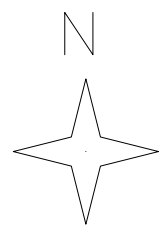

Revisions

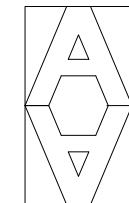

ARTHUR ARCHITECTS
 RIBA Chartered Architect
 84 Manor Grove, Richmond TW9 4QF
 tel: 07765 956 421 fax: 020 8288 1410
 email: design@arthur-architects.com

Project
 Extensions & Alterations
 7 Clive Road, Twickenham TW1 4SQ

Title
 Site Location Plan

Scale 1:1250 @ A3	Date Nov 2021	Drawn by RA
Job Number 1034	Drawing Number 000	Revision