

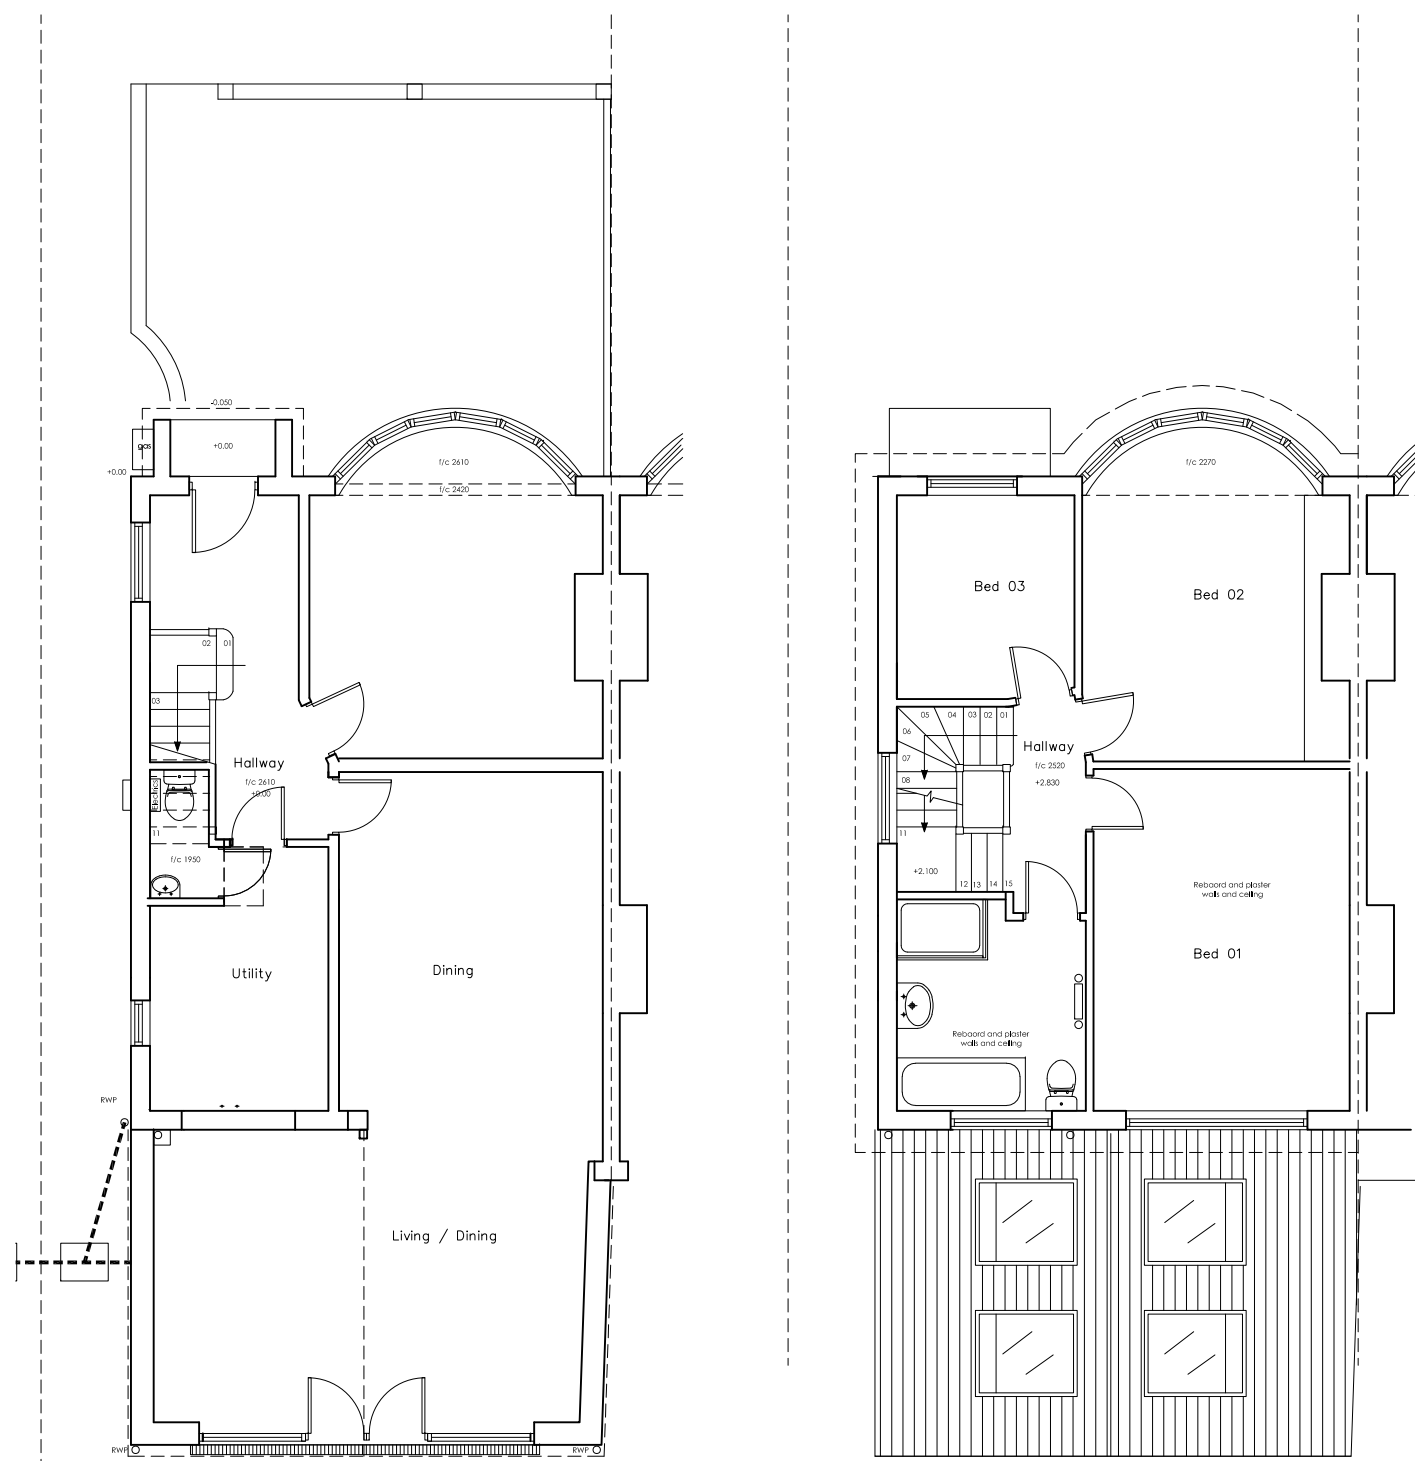


NOTES
 DO NOT SCALE. WORK TO FIGURED DIMENSIONS ONLY.
 CONTRACTOR TO CHECK ALL DIMENSIONS.
 ALL ERRORS AND OMISSIONS TO BE REPORTED TO THE ARCHITECT.

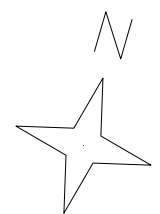


GROUND FLOOR

FIRST FLOOR

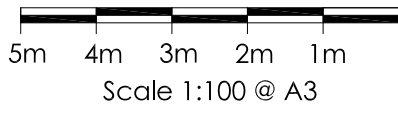

Revisions
 A 2024-07-05 Planning submission Loft

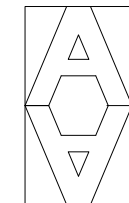

ARTHUR ARCHITECTS
 RIBA Chartered Architect
 84 Manor Grove, Richmond TW9 4QF
 tel: 07765 956 421 fax: 020 8288 1410
 email: design@arthur-architects.com

Project
 Extensions & Alterations
 7 Clive Road, Twickenham TW1 4SQ

Title
 Proposed Plans

Scale 1:100 @ A3	Date Nov 2021	Drawn by RA
Job Number 1034	Drawing Number 012	Revision A