




EXISTING SECTION 1:50

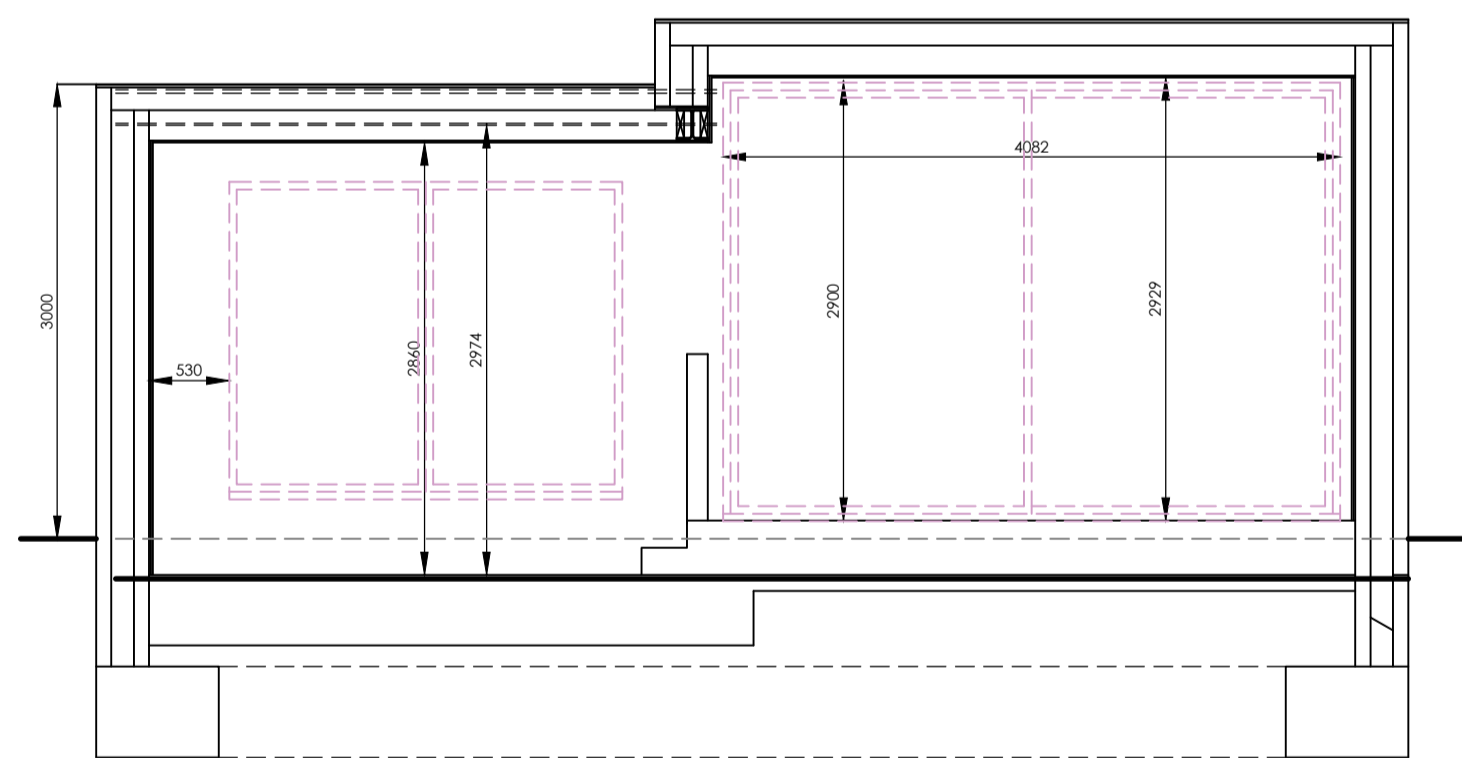

PROPOSED SECTION 1:50

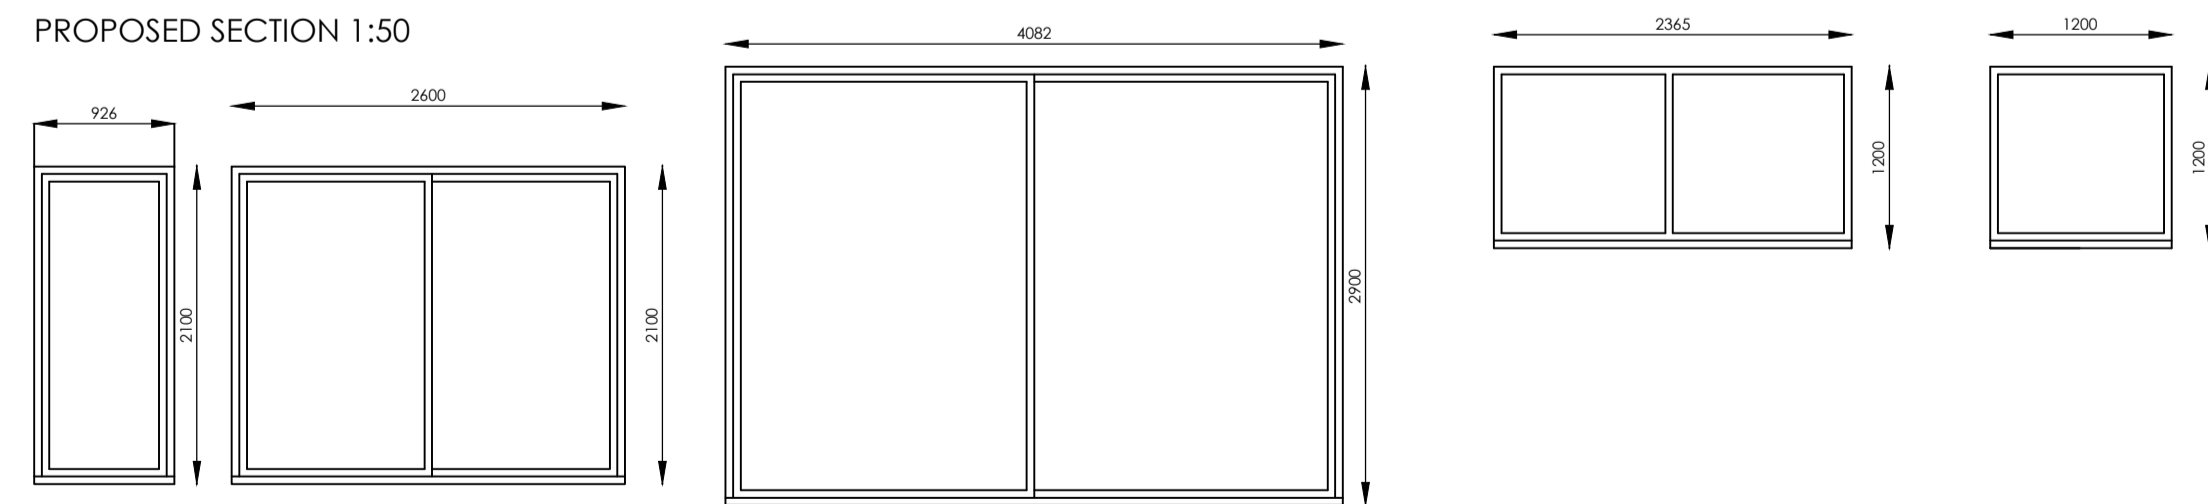

DOOR DETAILS 1:50

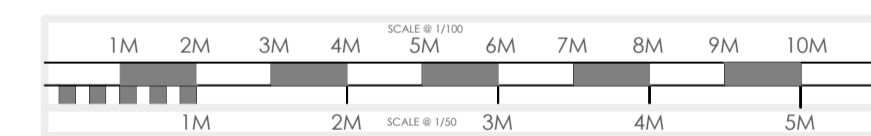

**plusrooms**  
HOME EXTENSIONS

- KITCHEN EXTENSIONS
- LOFT CONVERSIONS
- REFURBISHMENTS

REV	DATE	DETAIL	P/C	DRN
H	12/07/24	PLANNING SUBMISSION	P	DBI
I	15/07/24	PARTY WALL AMENDMENT	P	DBI
J	22/08/24	CLIENT AMENDMENTS	P	DBI
K	30/08/24	DRAINAGE DETAILS	P	DBI
L	03/09/24	DRAWING AMENDMENTS	P	DBI
M	04/09/24	DRAWING AMENDMENTS	P	DBI
N	04/09/24	DRAWING AMENDMENTS	P	DBI
O	13/09/24	DRAWING AMENDMENTS	P	DBI
P	17/09/24	PLANNING SUBMISSION	P	DBI

DRAWING :  
EXISTING AND PROPOSED SECTIONS

DATE : APRIL 24	PROJECT : PROPOSED SINGLE STOREY REAR EXTENSION
SCALE @ A1: 1:50	CLIENT : MRS DIECKMANN
DRAWING No. P24-44.3	CLIENT ADDRESS : 17 ARLINGTON ROAD LONDON TW10 7BX

ALL PLANS TO BE CHECKED BY CONTRACTORS FOR ACCURACY AND DIMENSIONS BEFORE WORK ON SITE. ANY QUERIES MUST BE REFERRED TO DESIGNER WITH SPECIFIC REFERENCE TO DRAWING NUMBER AND TO BE RETURNED WITHIN 5 WORKING DAYS OF THE DATE OF ISSUE. DESIGNER ACCEPTS NO LIABILITY FOR ANY ERRORS OR OMISSIONS IN THIS DRAWING. THE DRAWING IS PROVIDED AS INFORMATION ONLY AND DOES NOT CONSTITUTE A CONTRACT. THE CONTRACT IS THE AGREEMENT BETWEEN THE CLIENT AND THE CONTRACTOR. THE CONTRACTOR SHALL BE RESPONSIBLE FOR OBTAINING ALL NECESSARY APPROVALS AND PERMITS. 