


No	Ground Floor	Area m ²
00/00	HALL	6.48
00/01	SHOP UNIT	35.99
00/02	SOCIAL ROOM	5.48
00/03	WC	2.36
00/04	STORAGE	1.12
00/05	ROOM	7.74
00/06	STORAGE	14.78
SHOP AREA SUM		67.47
TOTAL AREA SUM		73.95

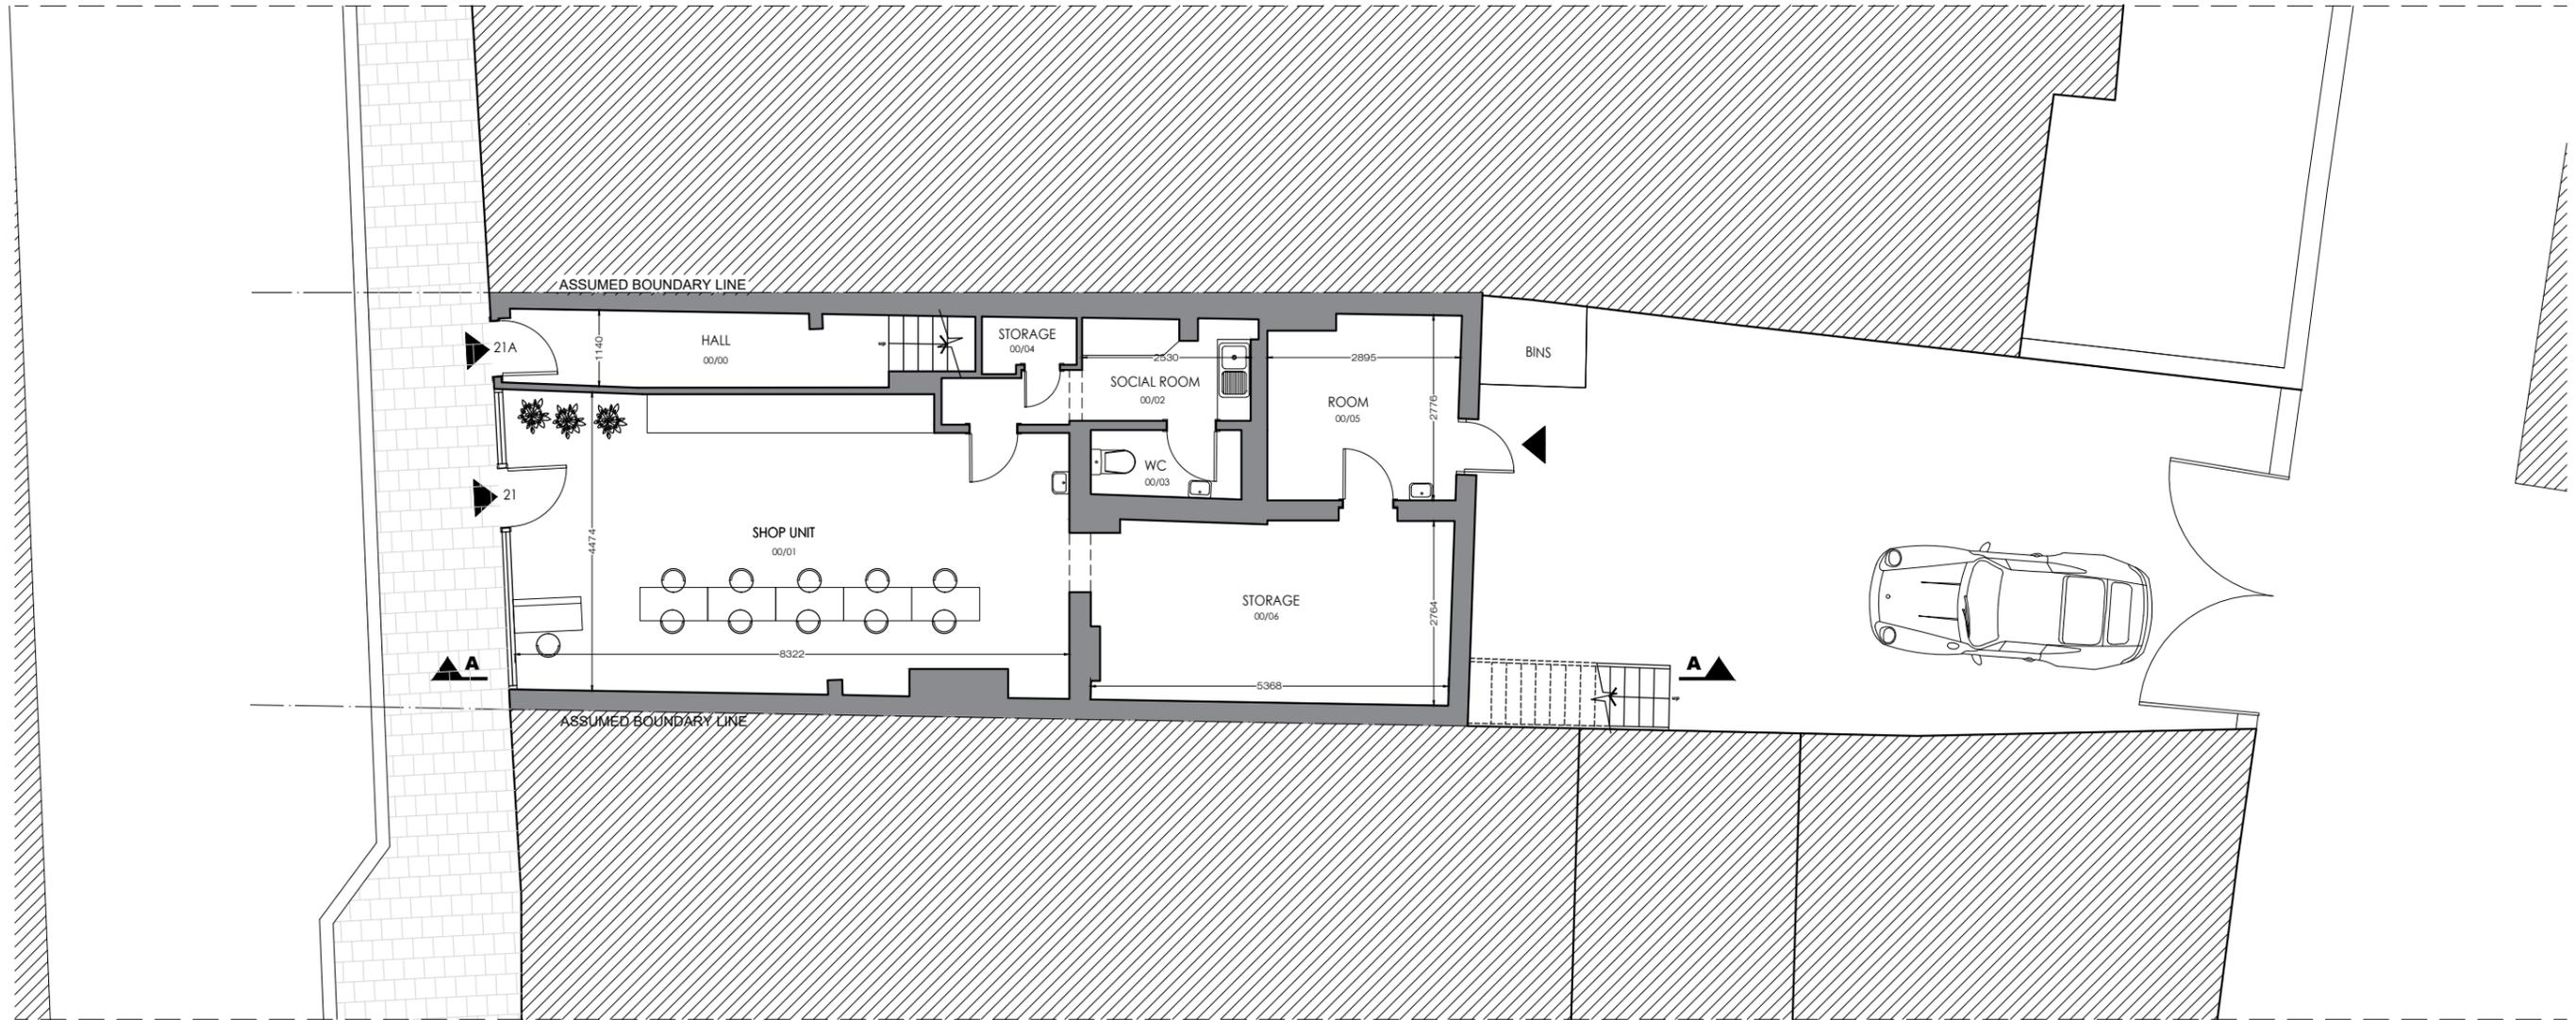

02 EXISTING GROUND FLOOR PLAN
A-(10)-010 1:50 @ A1, 1:100 @ A3

