




The Garden Studio  
13 Creswick Road  
London W3 9HG

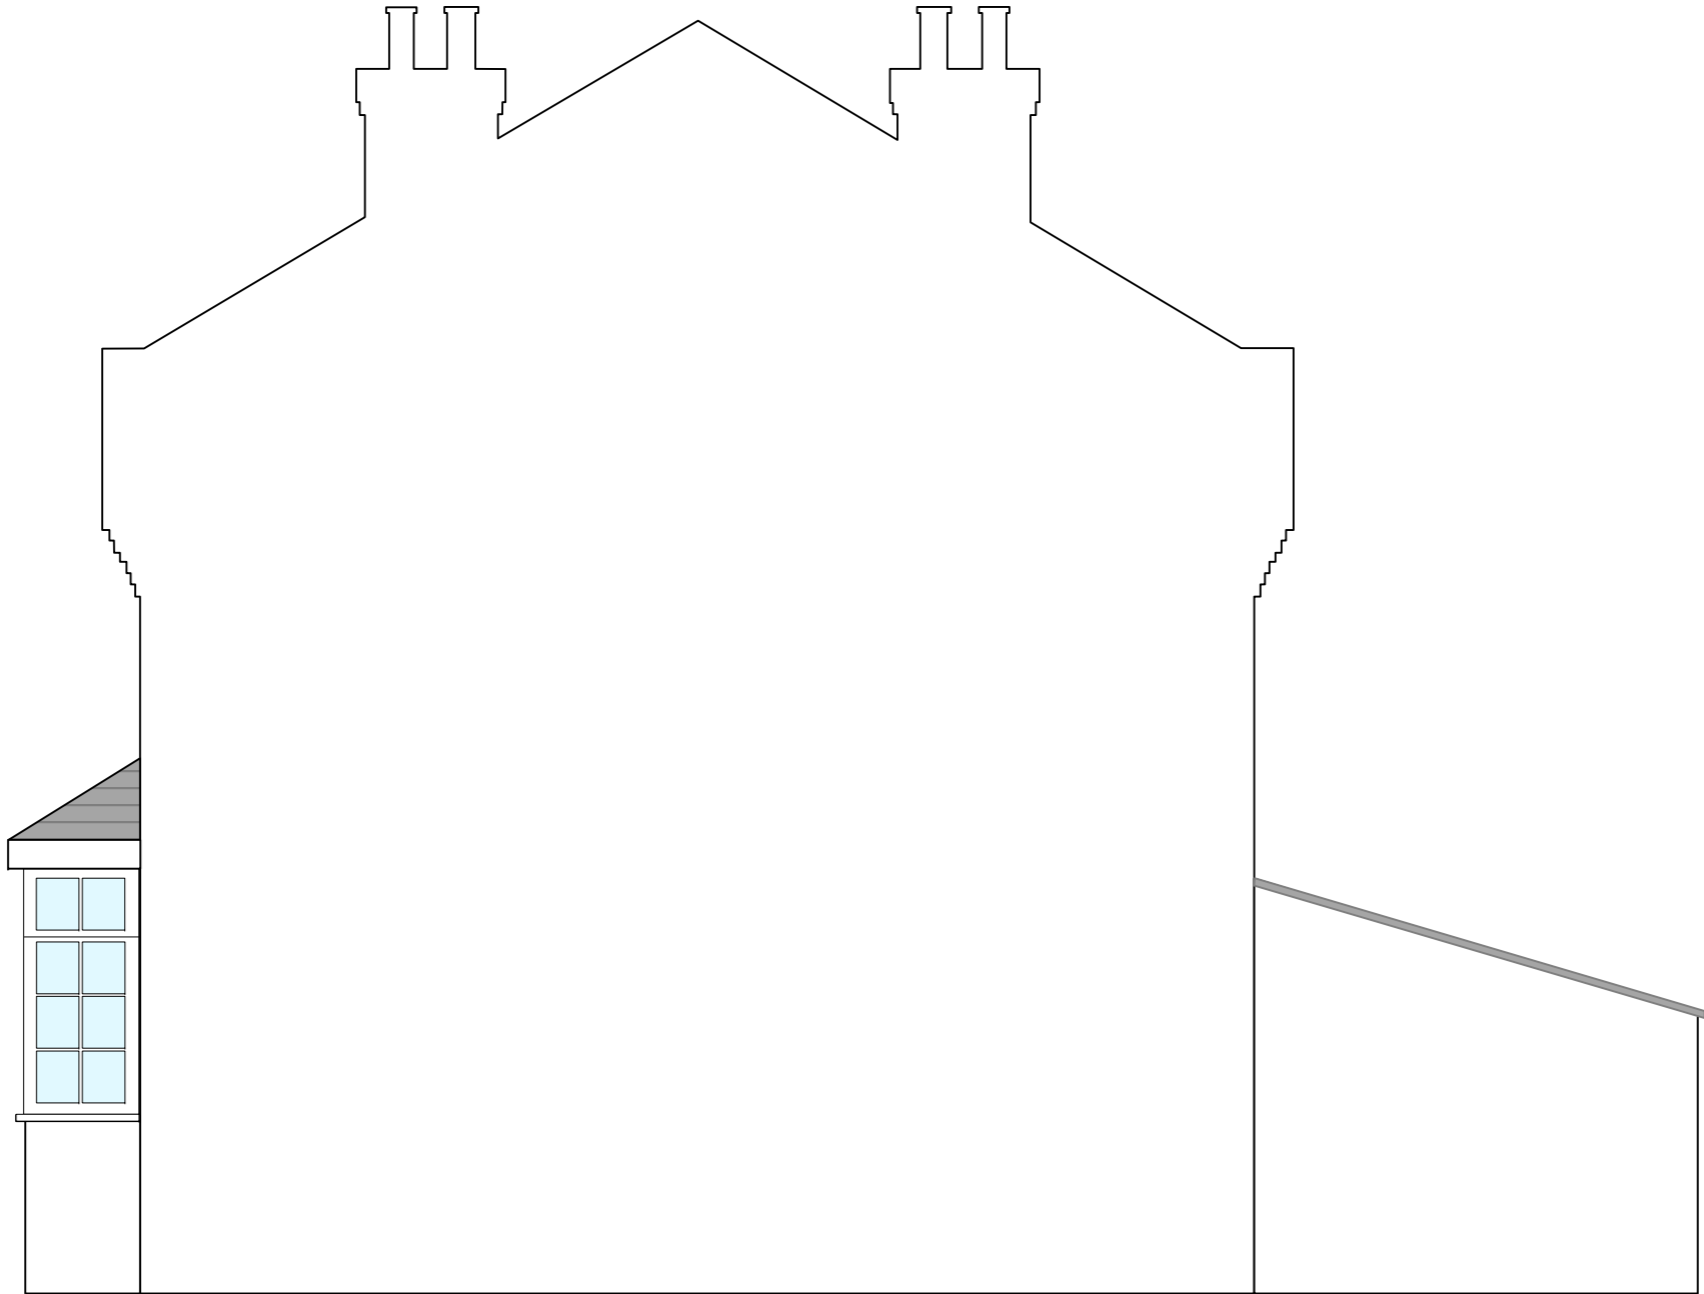

12 Milton Road  
East Sheen  
London SW14 8JR

Project No.	SC/467
Scale	1:50 @ A3
Drawn by	SAC
Checked	

Revision	Description

Drawing Title  
Existing Side Elevation

Drawing No.

**E103**