




The Garden Studio
13 Creswick Road
London W3 9HG

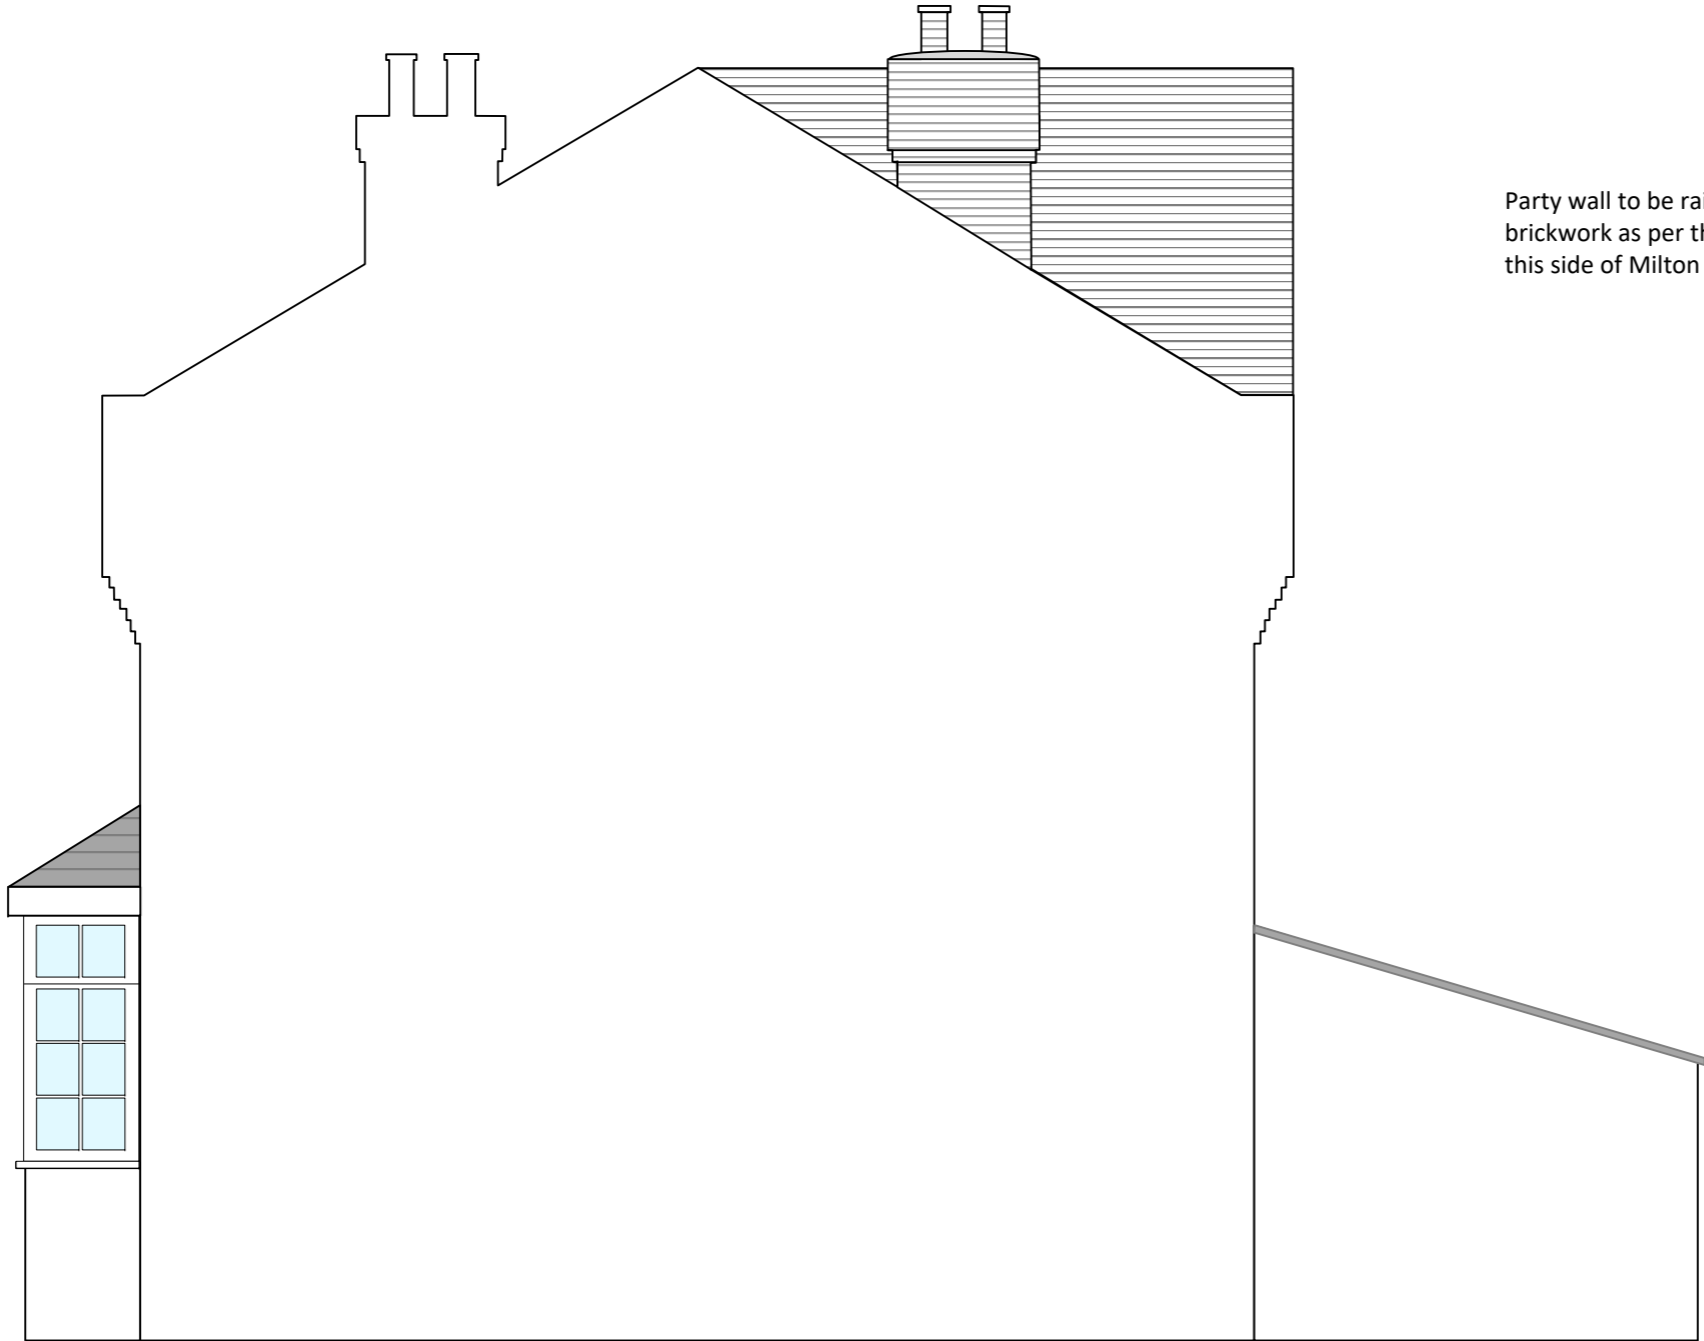

Party wall to be raised in matching
brickwork as per the other dormers on
this side of Milton Road.

12 Milton Road
East Sheen
London SW14 8JR

Project No.	SC/467
Scale	1:50 @ A3
Drawn by	SAC
Checked	

Revision	Description

Drawing Title
Proposed Side Elevation

Drawing No.

E109