


EXISTING BLOCK PLAN  
Scale: 1:200



EXISTING BLOCK PLAN SIDE ELEVATION  
Scale: 1:200

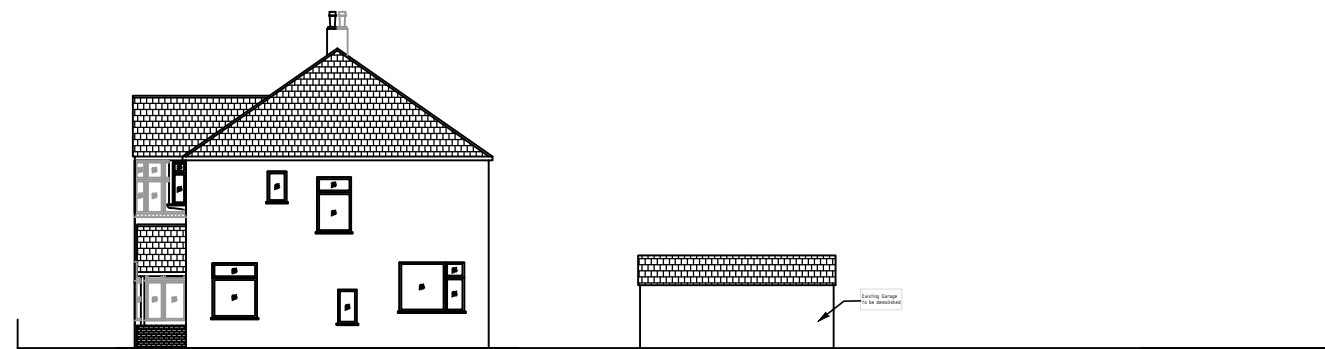

**NOTES**

1. This drawing to be read in conjunction with all relevant drawings. Any discrepancies found to be notified to the Supervising Officer Immediately
2. Only figured dimensions to be used for constructional purposes
3. All works to be carried with all relevant local authority approvals and to the satisfaction of the building control inspector, existing structure to be opened for inspection if required. All dimensions are to be checked on site prior to commencement of works.
4. This drawing is copyright of KABLAN DESIGN and can not be reproduced without KABLAN DESIGN's approval

THIS IS A PLANNING DRAWING ONLY

Client: Mr. Ufuk Gumusoz

Address: 10 Chase Gardens, Twickenham,  
TW2 7PB

Drawing Title  
Existing Block plan  
Existing Block Plan Side Elevations

DRAWING NUMBER : 38.0924.02

Revision: SEP 2024 Scale: 1:200 @ A3

ALL DIMENSIONS TO BE VERIFIED ON SITE