



CHASE GARDENS

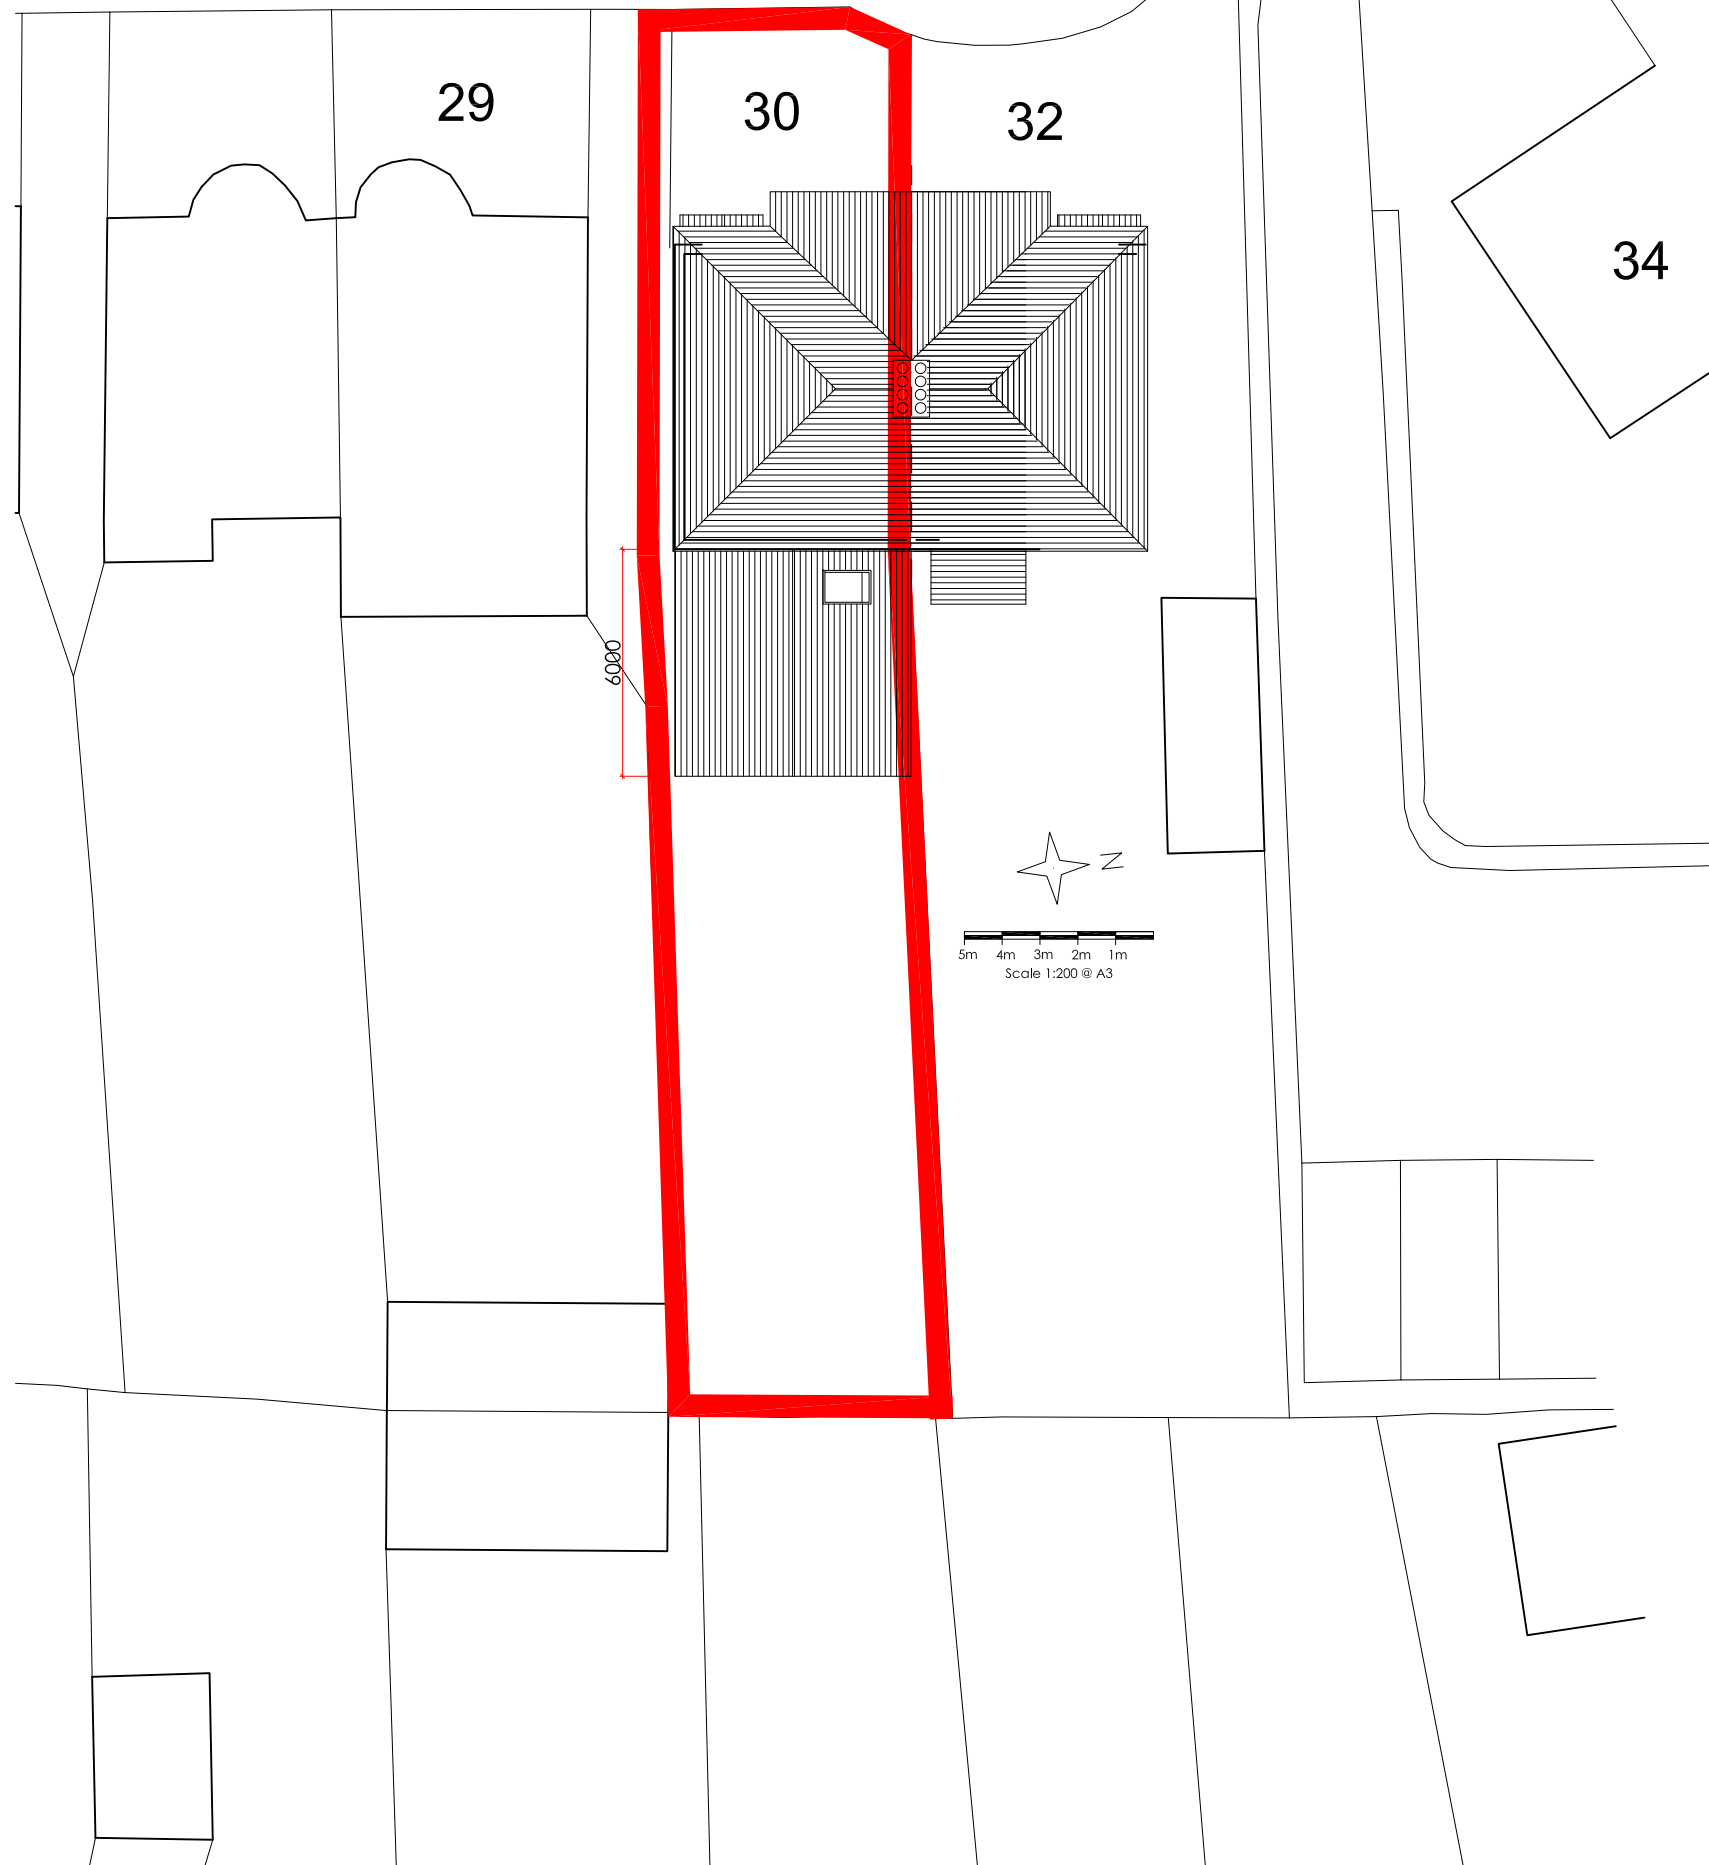

NOTES
DO NOT SCALE. WORK TO FIGURED DIMENSIONS ONLY.
CONTRACTOR TO CHECK ALL DIMENSIONS.
ALL ERRORS AND OMISSIONS TO BE REPORTED TO THE ARCHITECT.

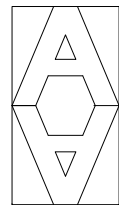

ARTHUR ARCHITECTS
RIBA Chartered Architect
84 Manor Grove, Richmond TW9 4QF
tel: 07765 956 421 fax: 020 8288 1410
email: design@arthur-architects.com

Project
**30 Chase Gardens, Twickenham
Ground Floor Extension**

Title
**Proposed Plans
Block Plan**

| | | |
|---------------------------|------------------------------|----------------|
| Scale 1:200 @ A3 | Date Sept 25 | Drawn by AA |
| Job Number 1066 | Drawing Number 013 | Revision |