
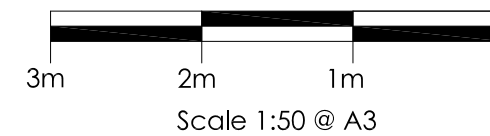


NOTES
 DO NOT SCALE. WORK TO FIGURED DIMENSIONS ONLY.
 CONTRACTOR TO CHECK ALL DIMENSIONS.
 ALL ERRORS AND OMISSIONS TO BE REPORTED TO THE ARCHITECT.

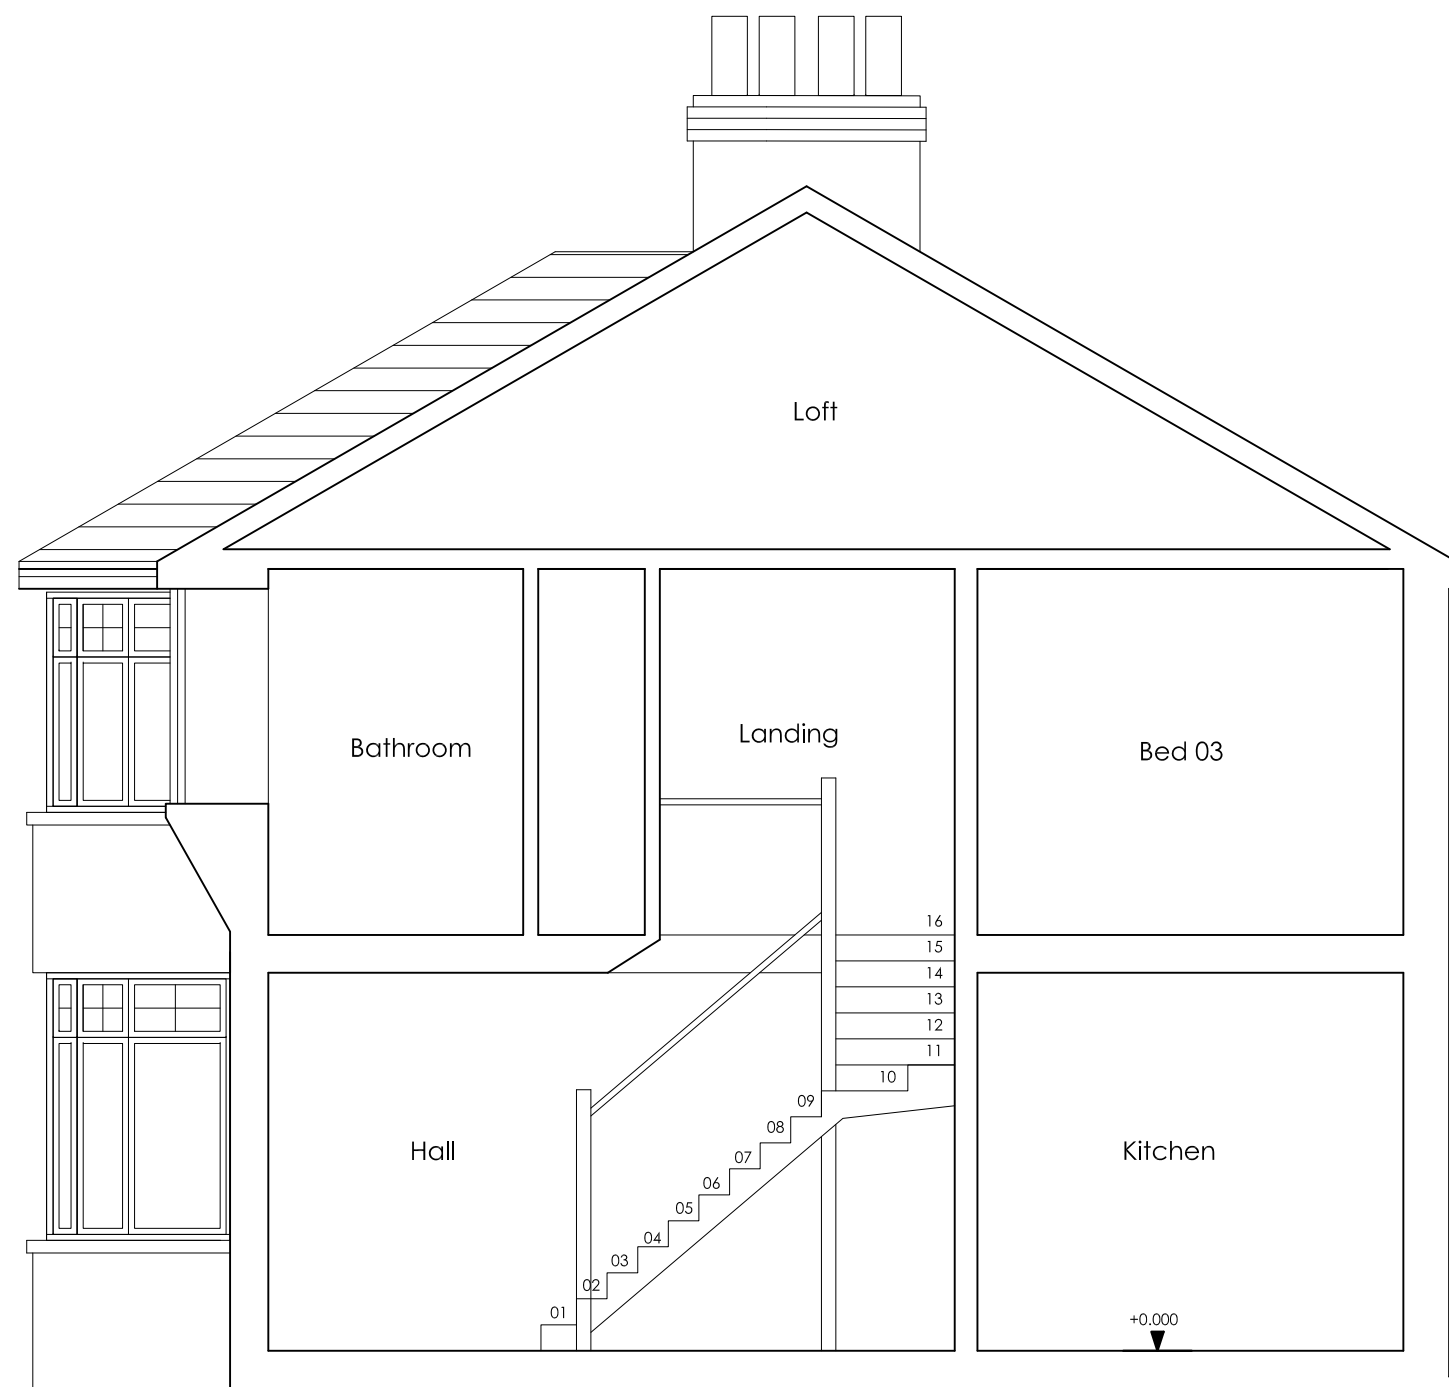


Section AA

+0.000

-0.170

-0.680

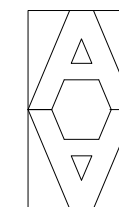

ARTHUR ARCHITECTS
 RIBA Chartered Architect
 84 Manor Grove, Richmond TW9 4QF
 tel: 07765 956 421 fax: 020 8288 1410
 email: design@arthur-architects.com

Project
 30 Chase Gardens, Twickenham

Title
 Existing Section

Scale 1:50 @ A3	Date Sept 25	Drawn by AA
Job Number 1066	Drawing Number 004	Revision