
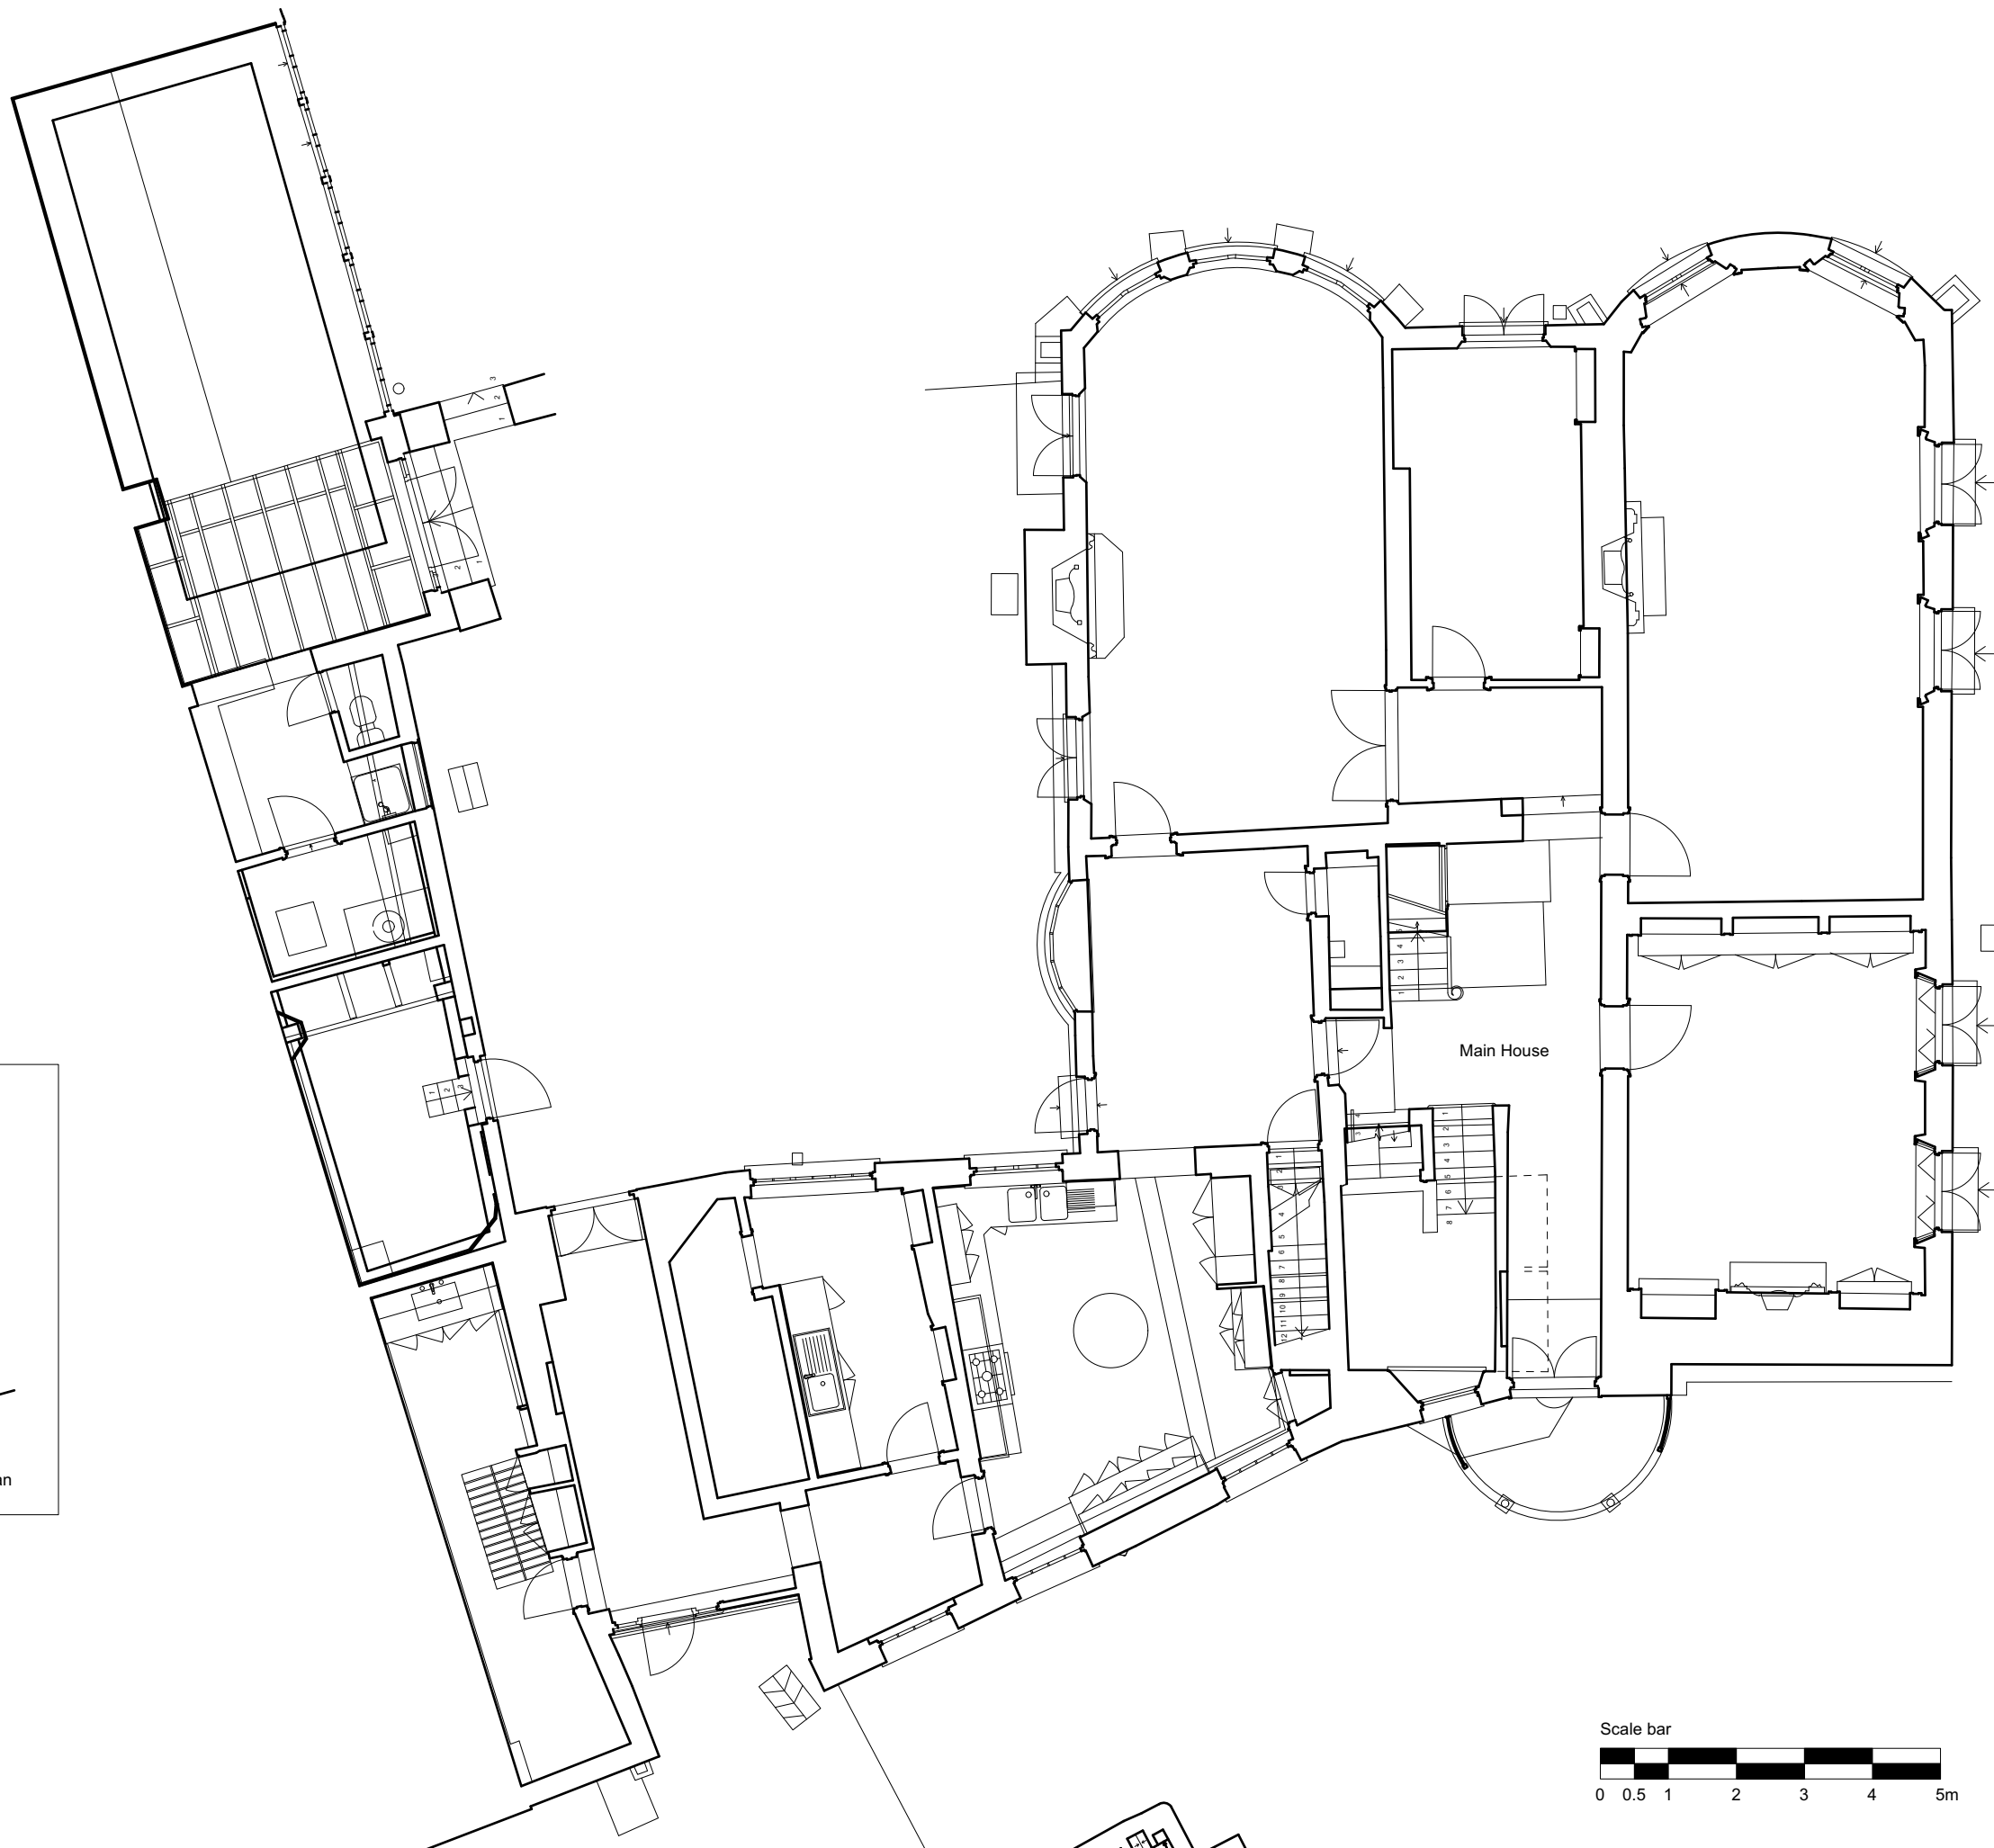


Do not scale from this drawing unless
for planning application purposes
All dimensions to be verified on site before
commencing work. All errors and omissions
to be reported to the architect

Notes:

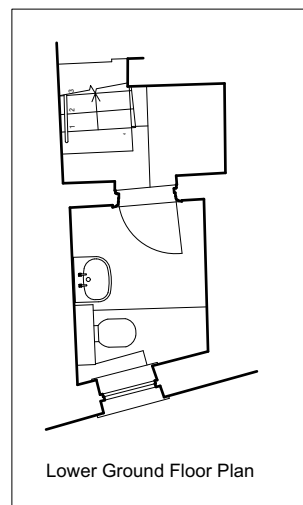

Rev	Date	Description
-	27/09/23	Issue for Pre Application

Existing Ground Floor
Scale: 1:100@A3
Revision: -



DWG: 2304-00-10
Project: Avenue Lodge