


Assumed boundary. TBC

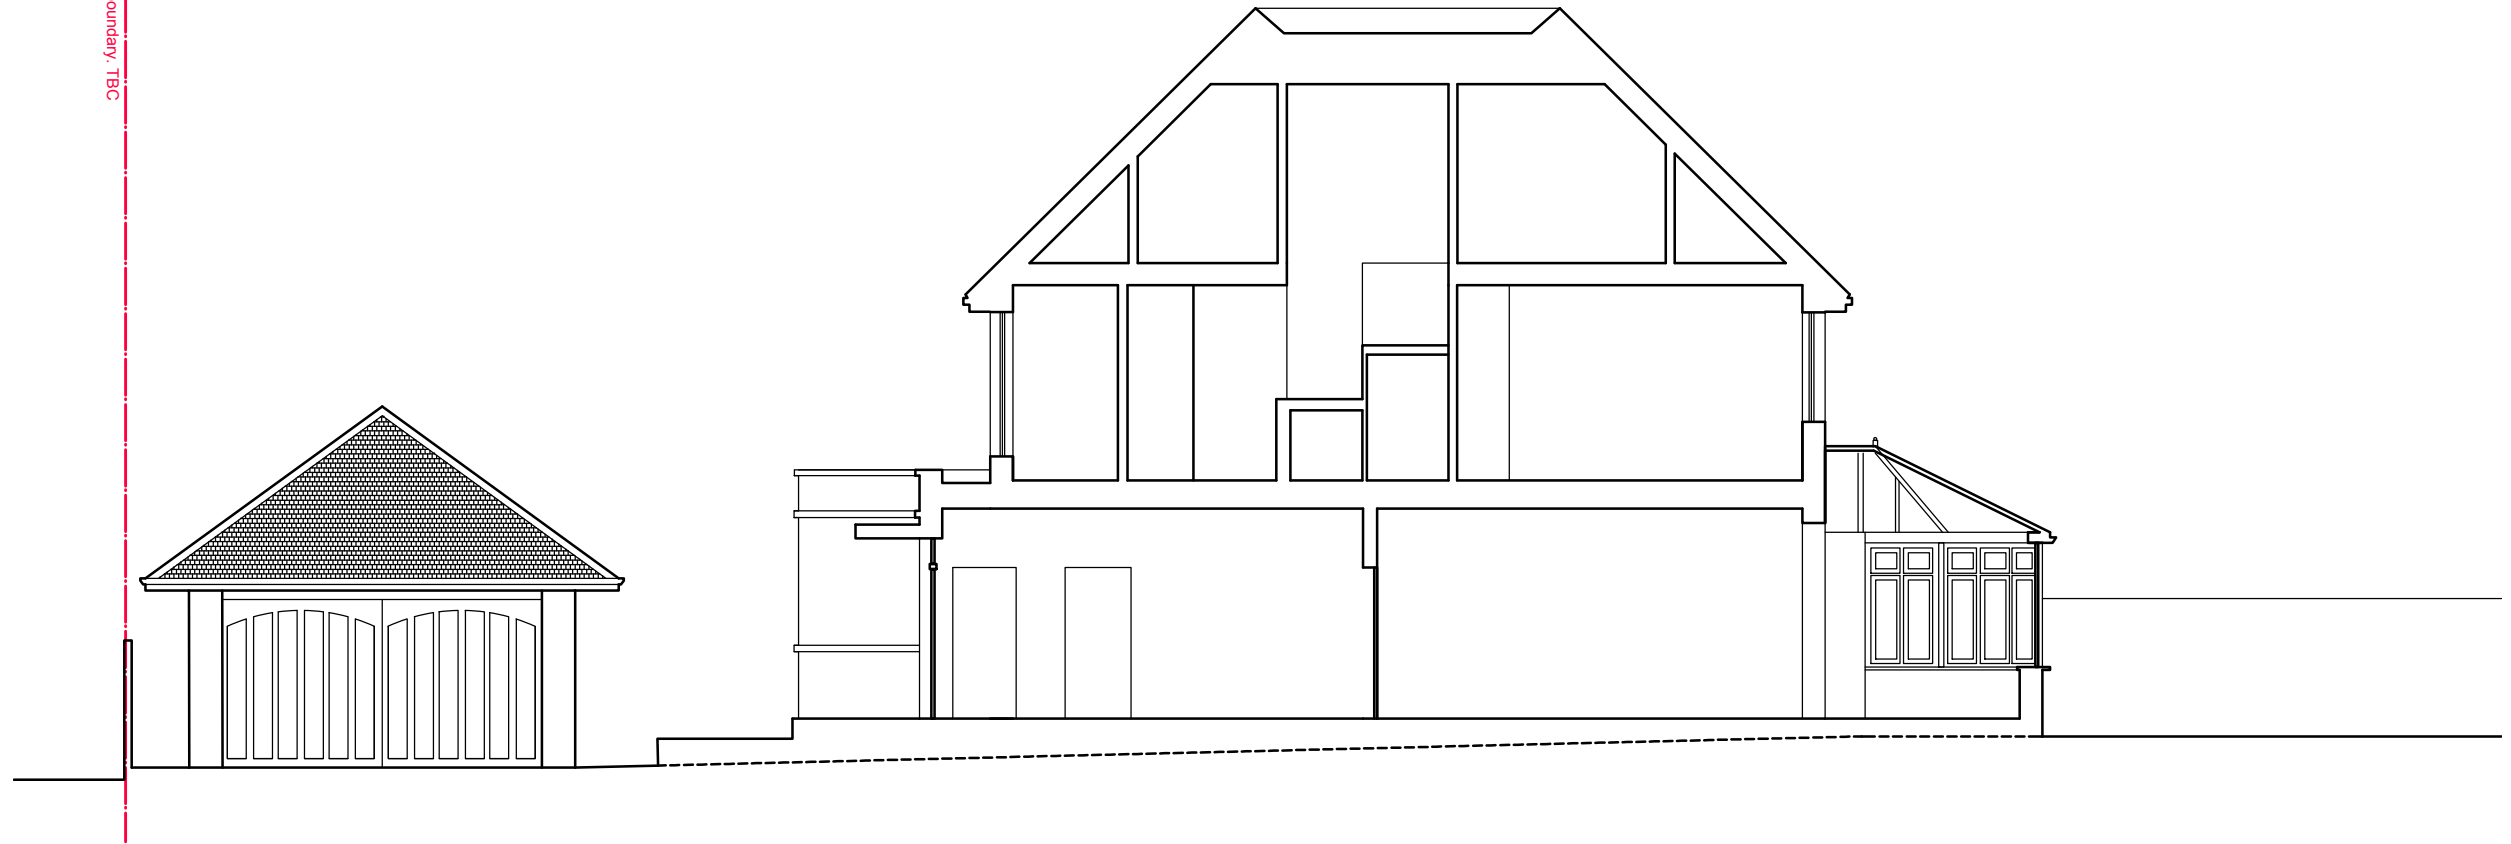

**patrick  
rosie +**

The design and drawings remain the property of patrick + rosie. The client is licensed to use this design and documents on this site only, this license is non-transferable. The design and drawings shall not be reproduced, up-loaded to the Internet or traced without the permission of patrick + rosie. Do not scale off these drawings, check dimensions on site and advise any discrepancies before commencing work. The contractor shall be responsible for the design and implementation of all temporary works, and the safety and stability of the new works and adjacent structures during construction. Information to be read in conjunction with structural Engineer and Mep Engineer package information. Where a product is specified to be obtained from a manufacturer or supplier, the contractor shall install the product in accordance with the instructions supplied by the manufacturer. Should there be any variation between the work specified on the drawings and the manufacturers instructions, the contractor shall refer the matter to the Architect for instruction before proceeding. The drawings are for planning purposes only, not to be used for construction.

title	01 Existing Section 2
address	Garden House, 30A Clare Lawn Avenue
drawing no.	E11
scale	1:100
date	06 02 19
revision	00