
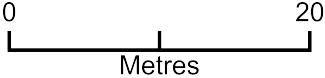


# Garden Office

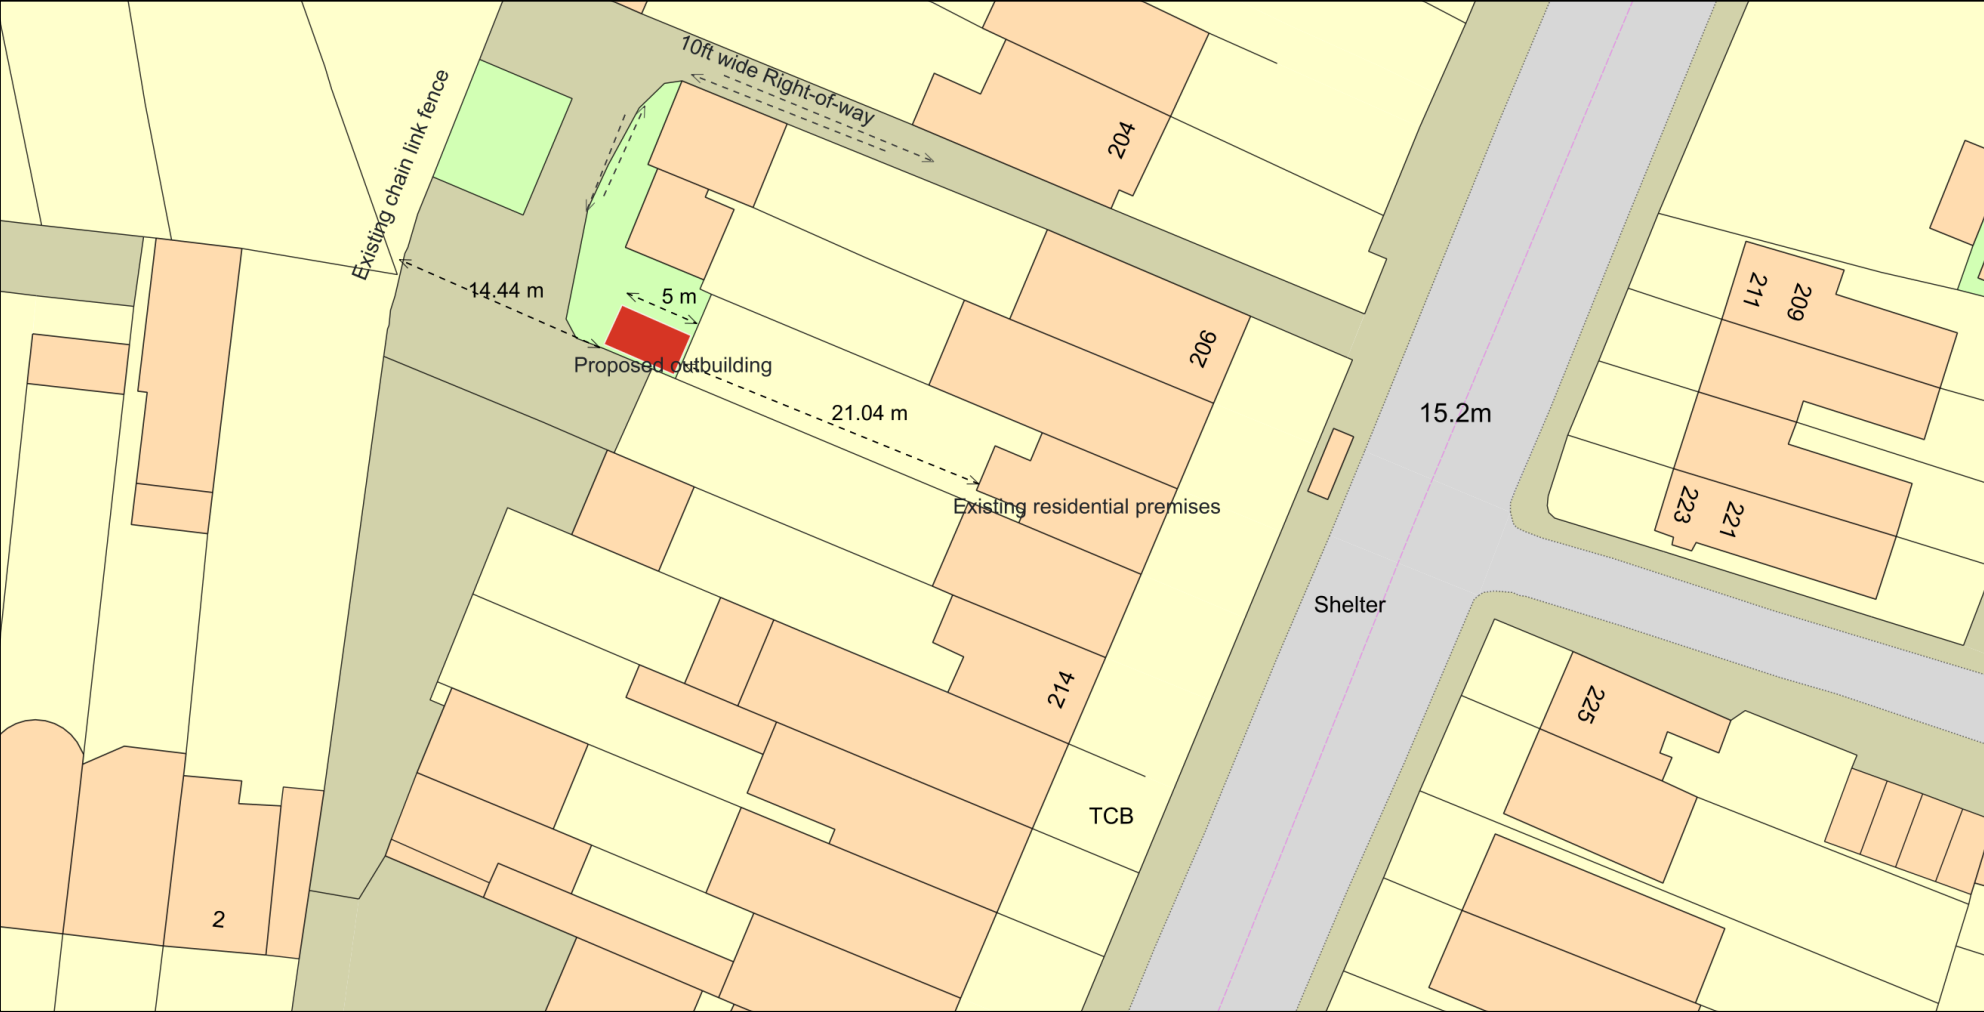

Plan Produced for: Labi Ariyo  
Date Produced: 22 Sep 2024  
Plan Reference Number: TQRQM24265174057571  
Scale: 1:500 @ A4