



DO NOT SCALE FROM THIS DRAWING - STATED DIMENSIONS REFER. CONTRACTORS SHALL BE RESPONSIBLE FOR THE CHECKING OF ALL STATED DIMENSIONS, WITH ANY ANOMALIES BEING IDENTIFIED TO THE ORIGINATOR PRIOR TO ANY CONSTRUCTION OR FABRICATION WORKS COMMENCING.

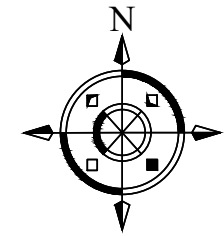

01 LOCATION PLAN
1:1250



02 BLOCK PLAN
1:500

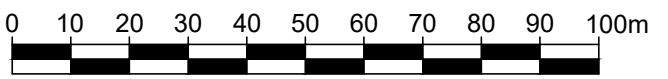

SCALE 1:1250



SCALE 1:500

Demise Line
Demise area: 356 SqM

Revision	Date	Description	Drawn
-	13.09.24	First Issue	ZE
architects project managers cost consultants 			
2nd Floor 13 Swan Yard Hillingdon, London N1 1SD T:0203 637 8980			
Status			
PLANNING			
Client			
SAINSBURY'S			
Project Title			
HAMPTON WICK 59-61 HIGH STREET, KT1 4DG			
Drawing Title			
LOCATION AND BLOCK PLAN SITE REF: - 118165			
Project Number	Drawing Number	Revision	
P_118165	P-100	--	
Drawn	Checked	Scale	Date
ZE	VA	AS SHOWN@A3	13.09.2024
<small>The content of this drawing is the property of JLA Limited and may not be copied in whole or part without formal consent.</small>			