




1 Proposed Front Elevation  
1:50@A1

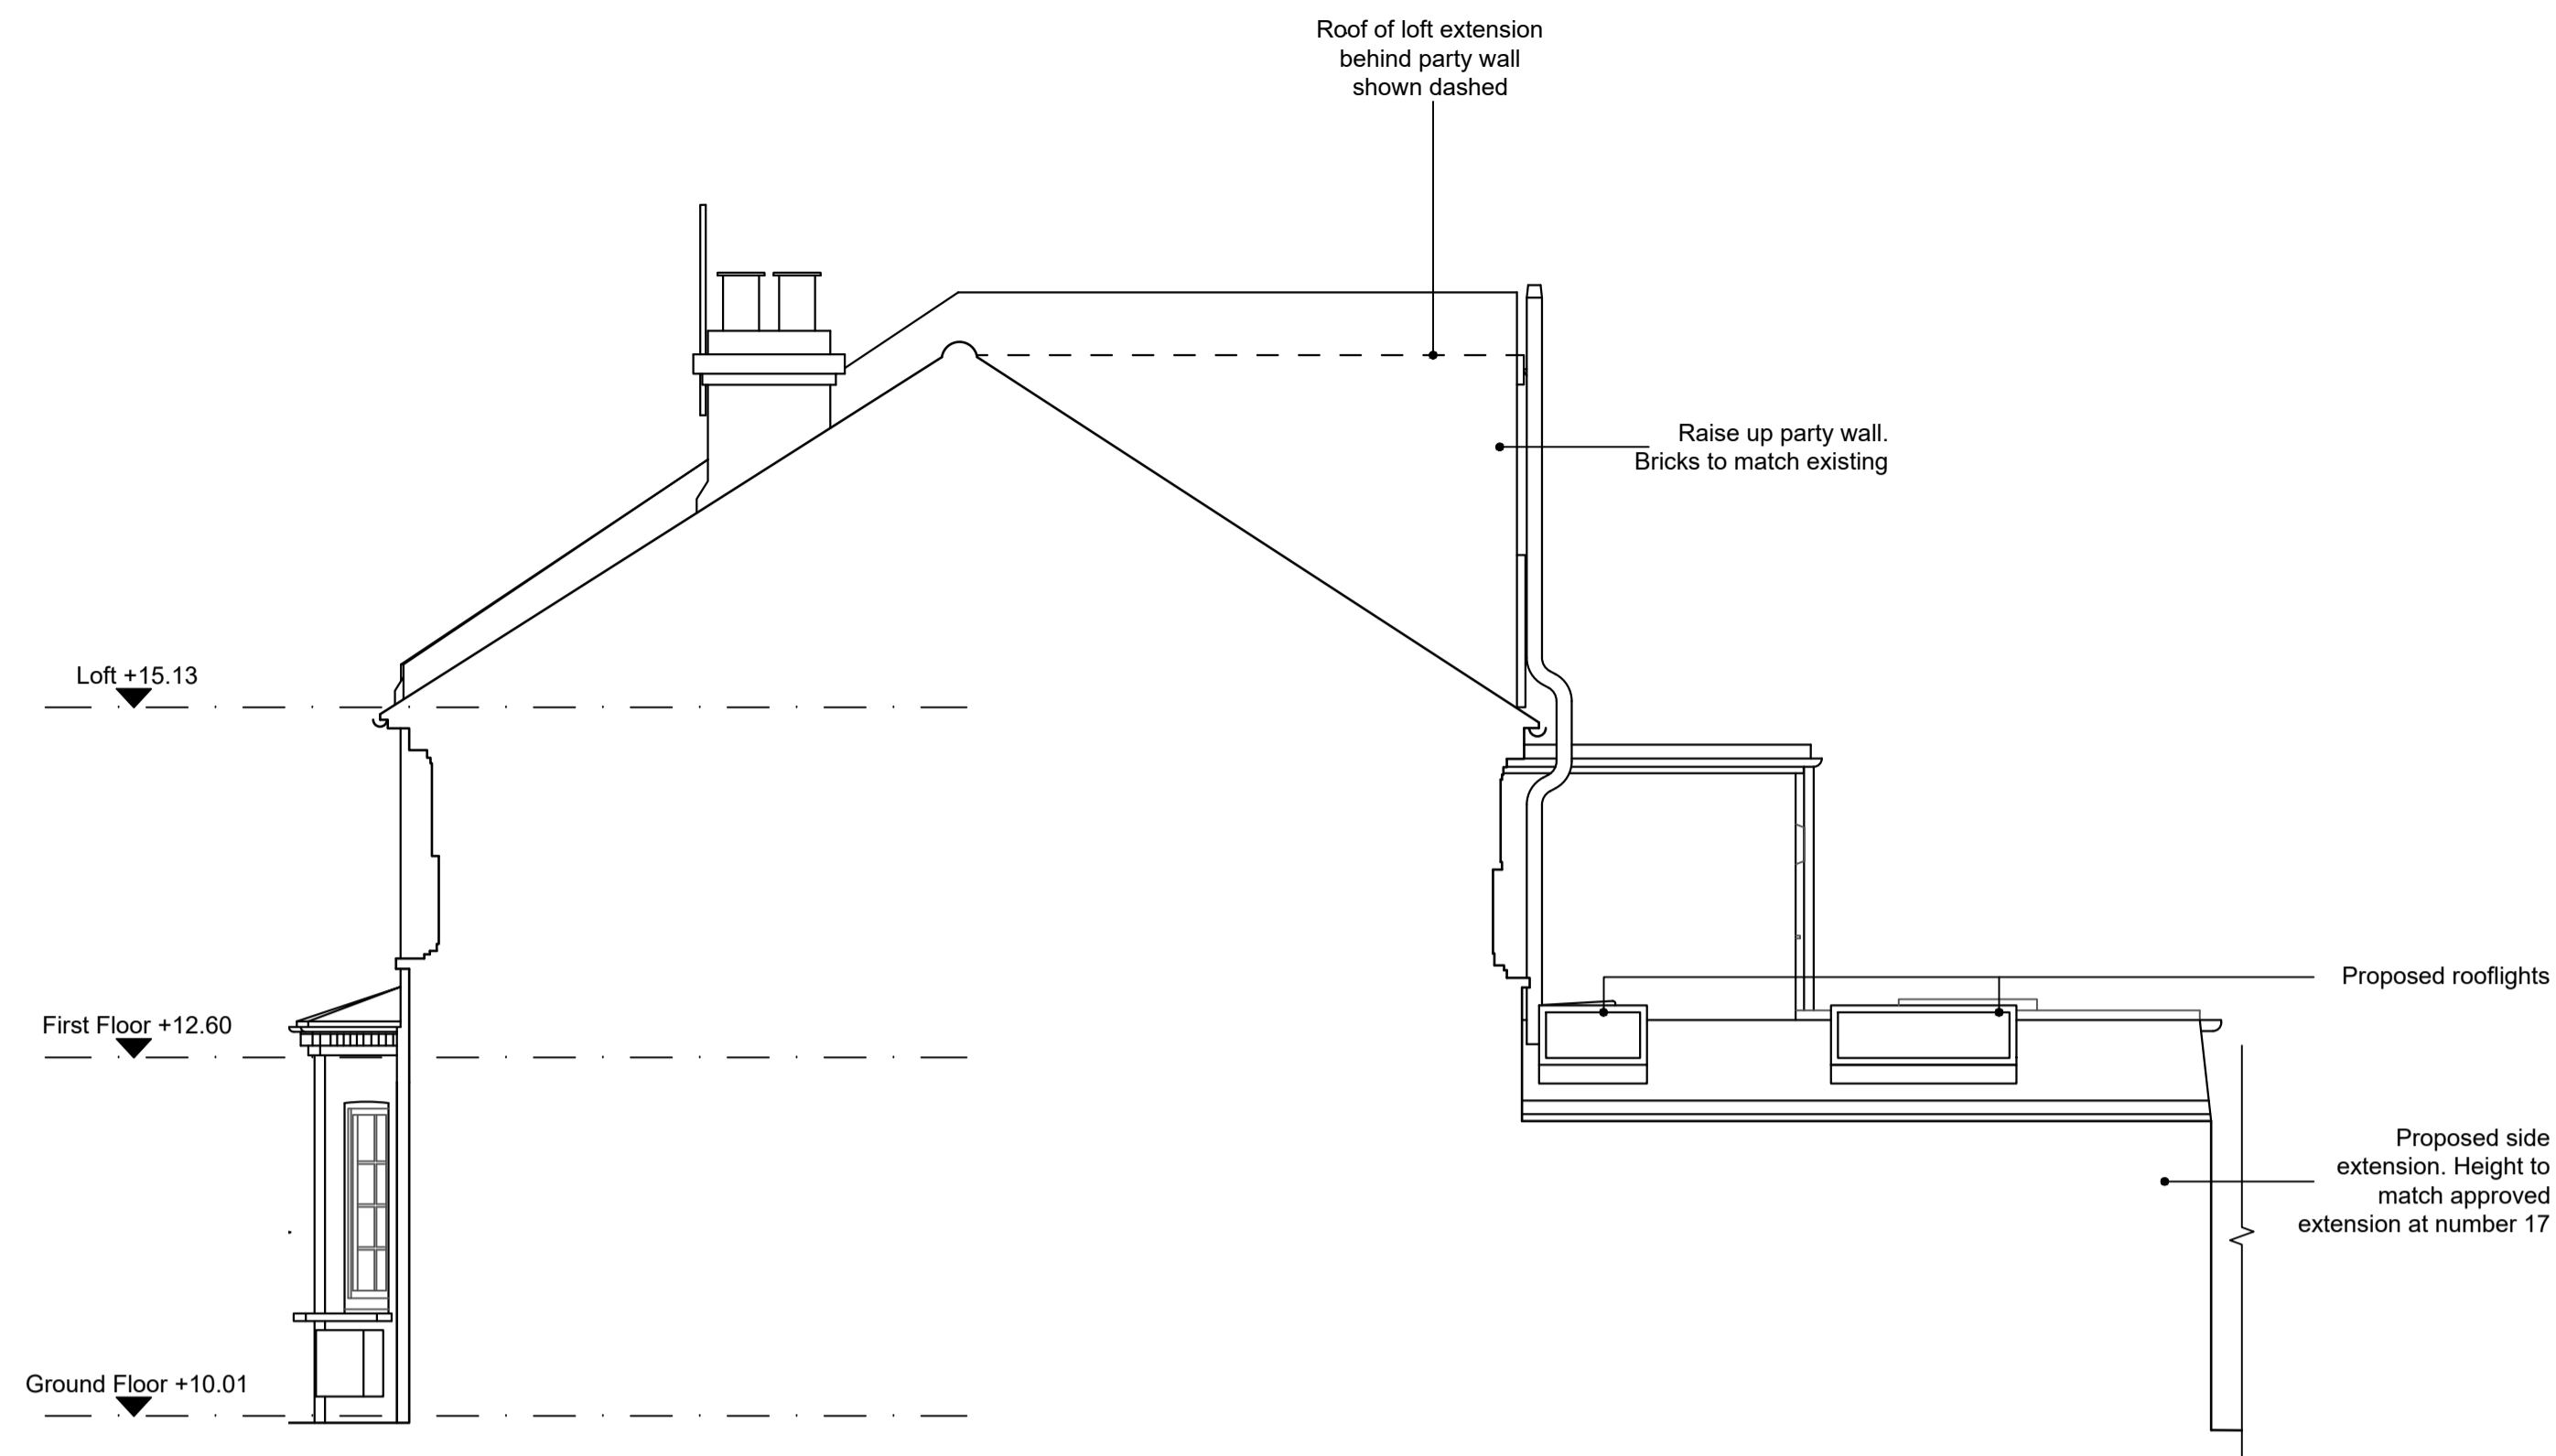

2 Proposed Side Elevation Between Numbers 17 and 19  
1:50@A1

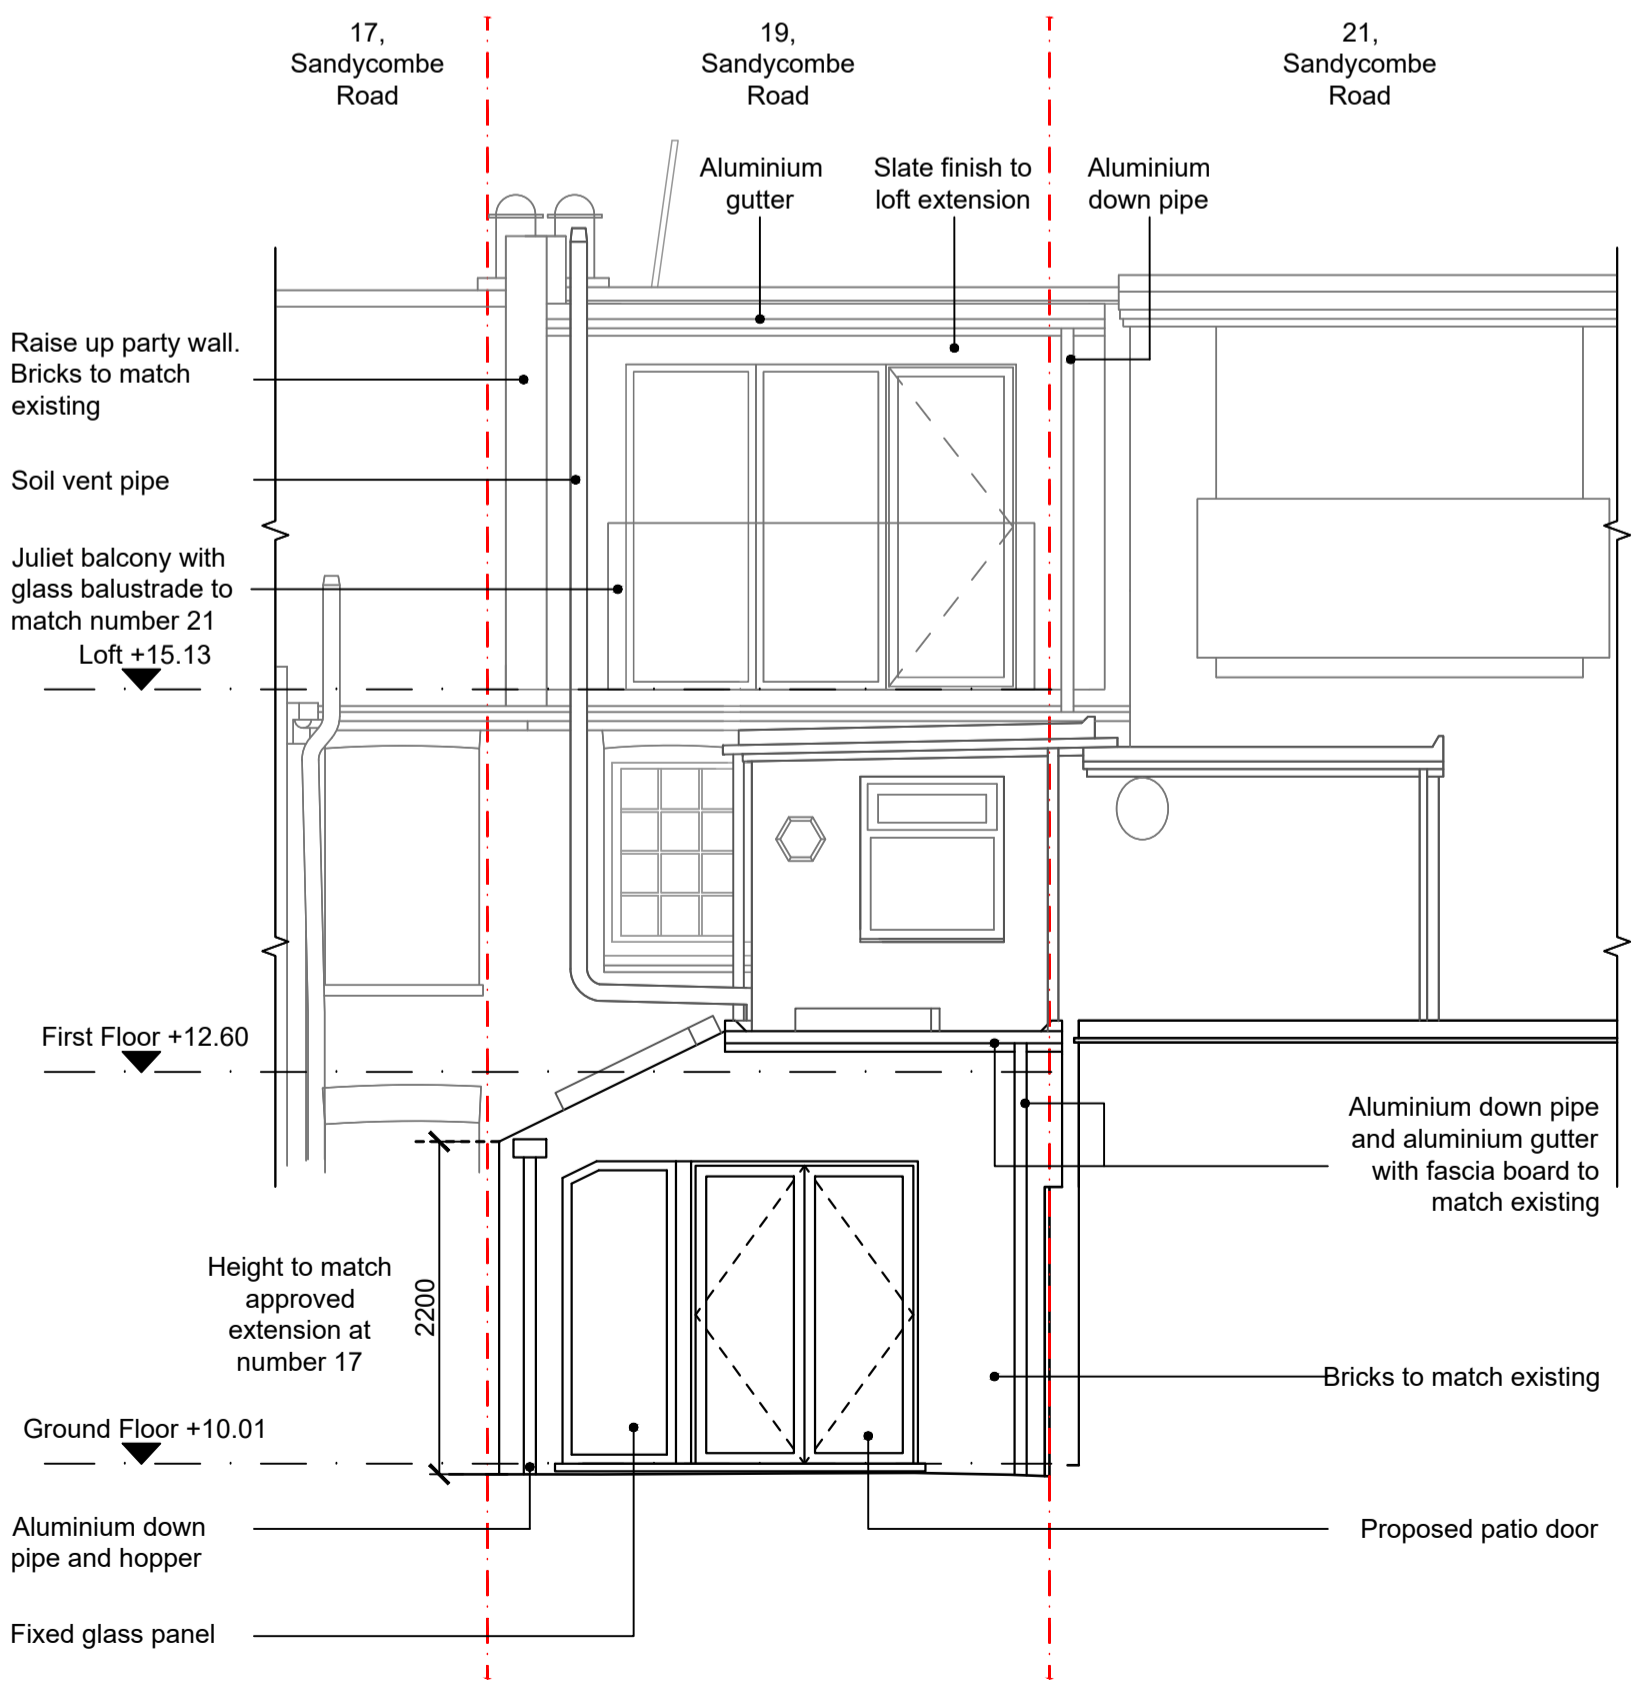

3 Proposed Rear Elevation  
1:50@A1

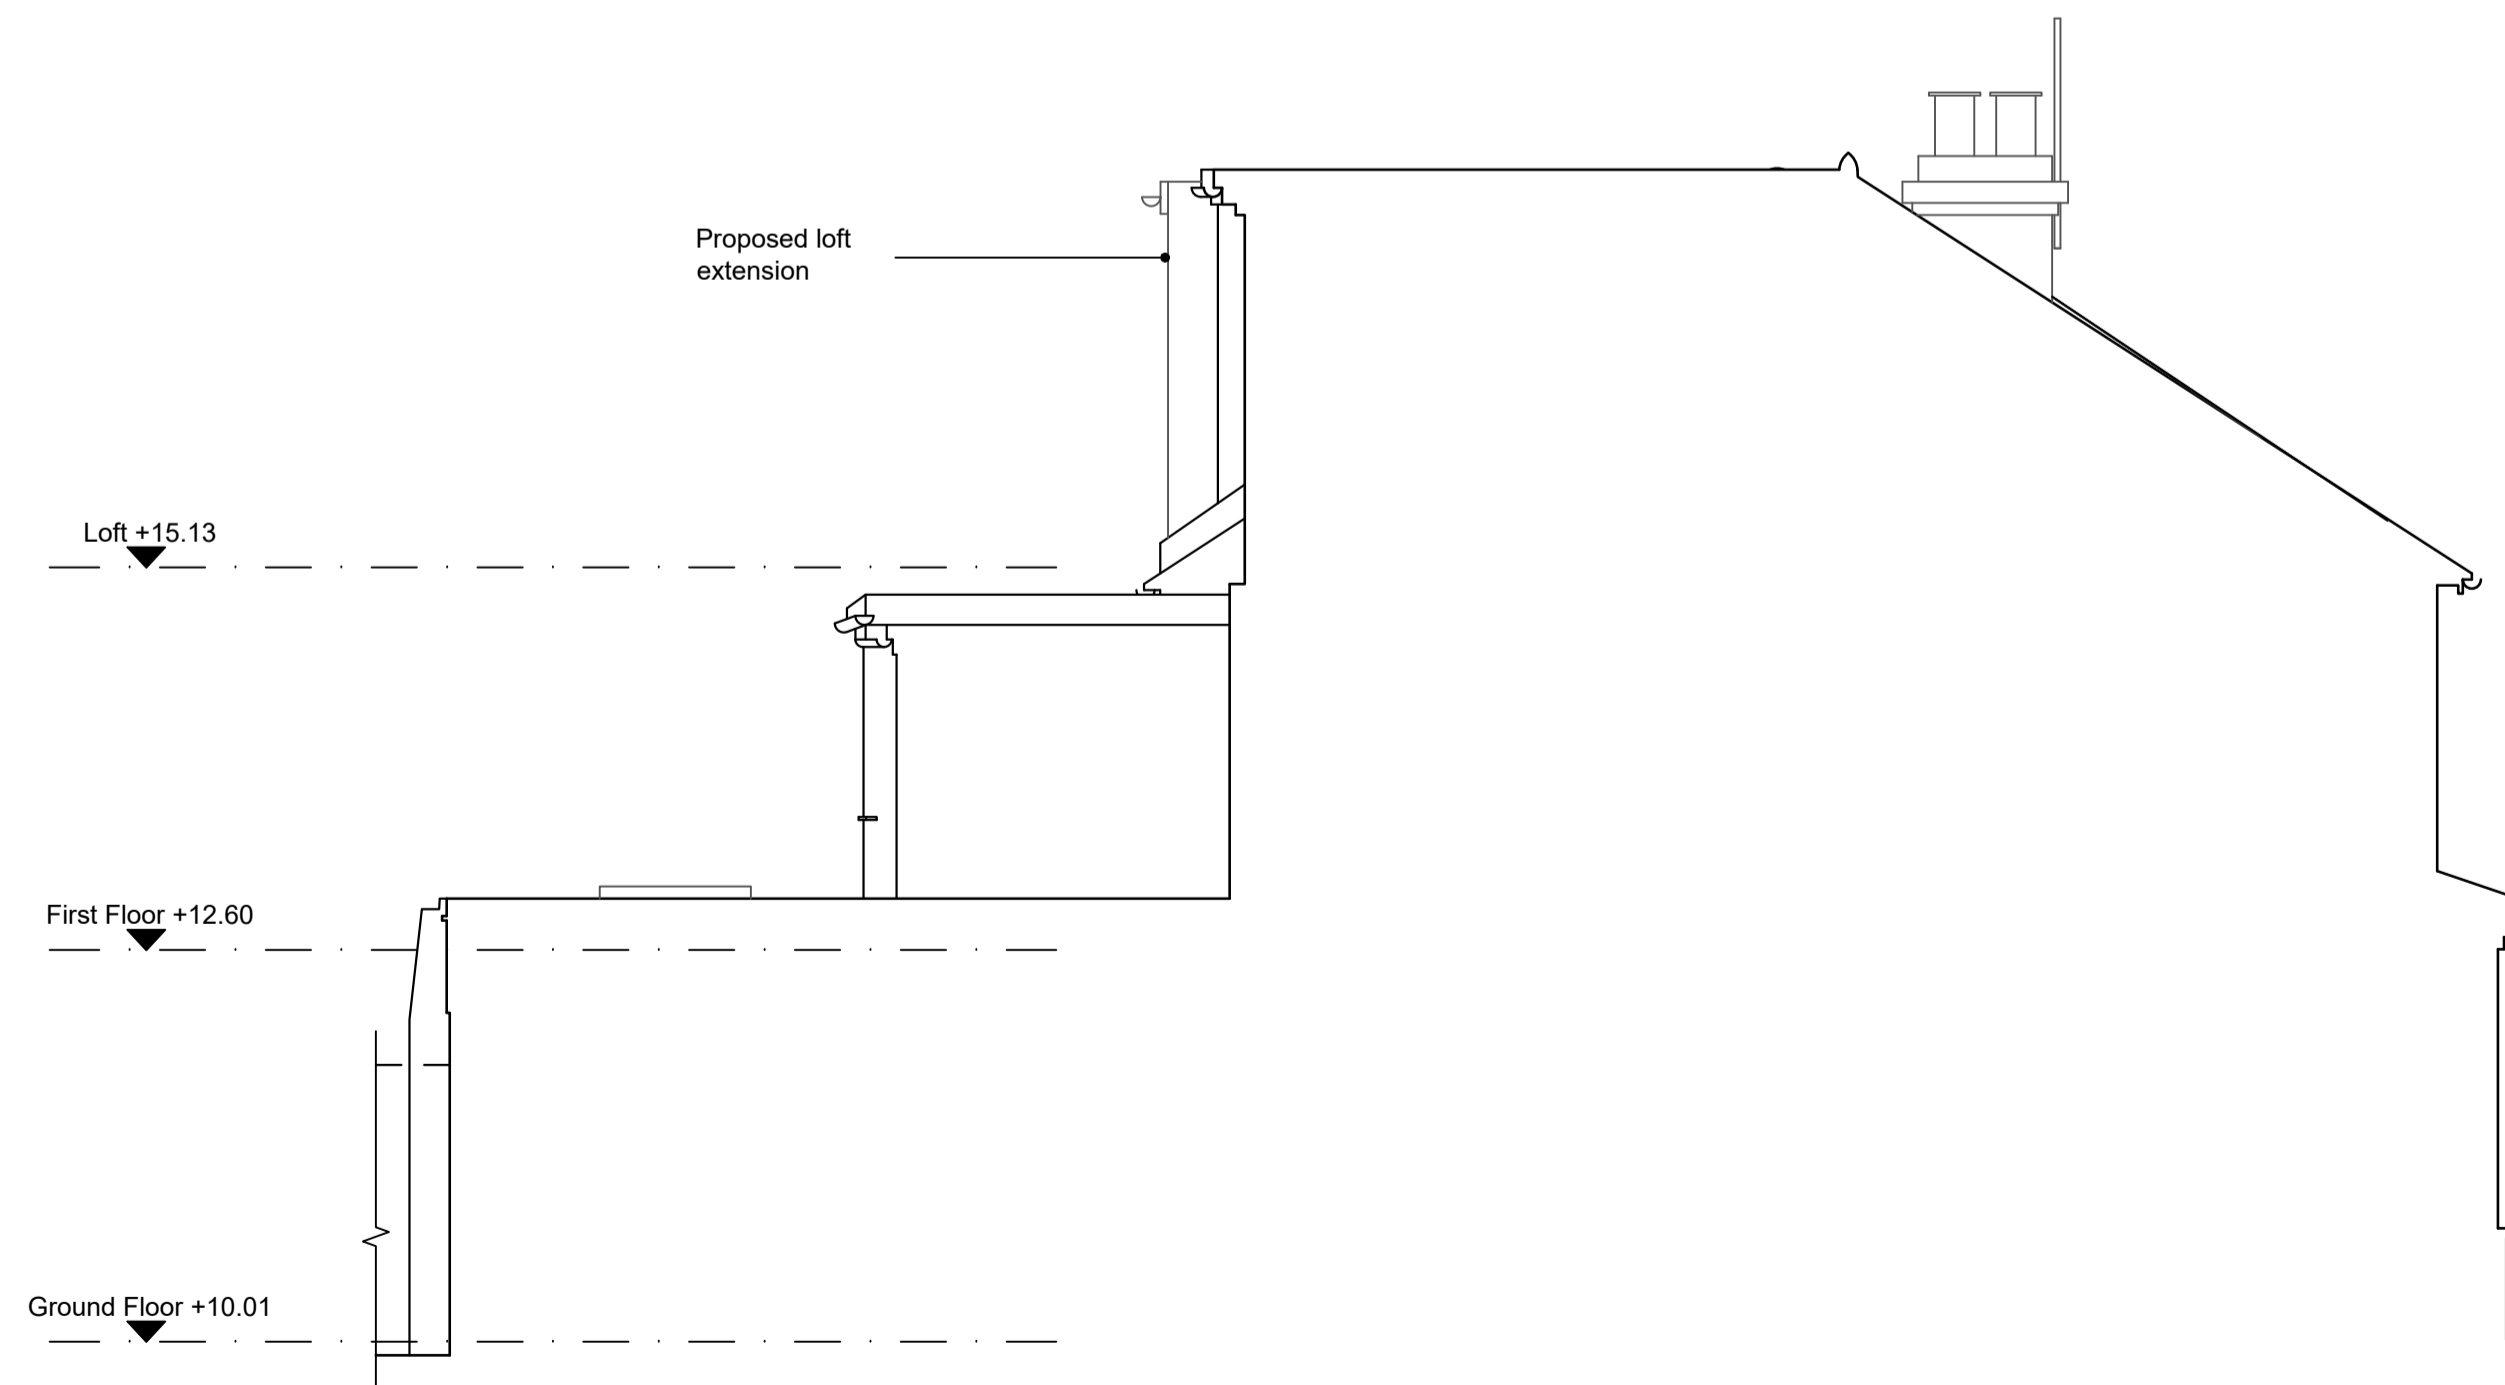

4 Proposed Side Elevation Between Numbers 19 and 21  
1:50@A1

1:50 @ A1 0m 1m 2m 3m  
1:100 @ A3

Approved	Drawn	Date Created
GF	SR	23/02/2024
Project		
19, Sandycombe Road, TW9 2EP		
Title		
Proposed Elevations		
Drawing Reference		
183_GFA_X0_EL_DR_A_4000		
Proj Ref	Origin	Zone
PL-4000		
Level	Type	Role
Revision	Date	
03	25/07/2024	
Scale		
1:50 @ A1 / 1:100 @ A3		
Graham Ford Architects		
Britannia House		
11 Glenthorne Road		
+44(0)2087482024		
info@grahamfordarchitects.com		
Graham Ford Architects		GF+A
11 Glenthorne Road		
+44(0)2087482024		
info@grahamfordarchitects.com		