



1 Proposed Section A
1:50@A1

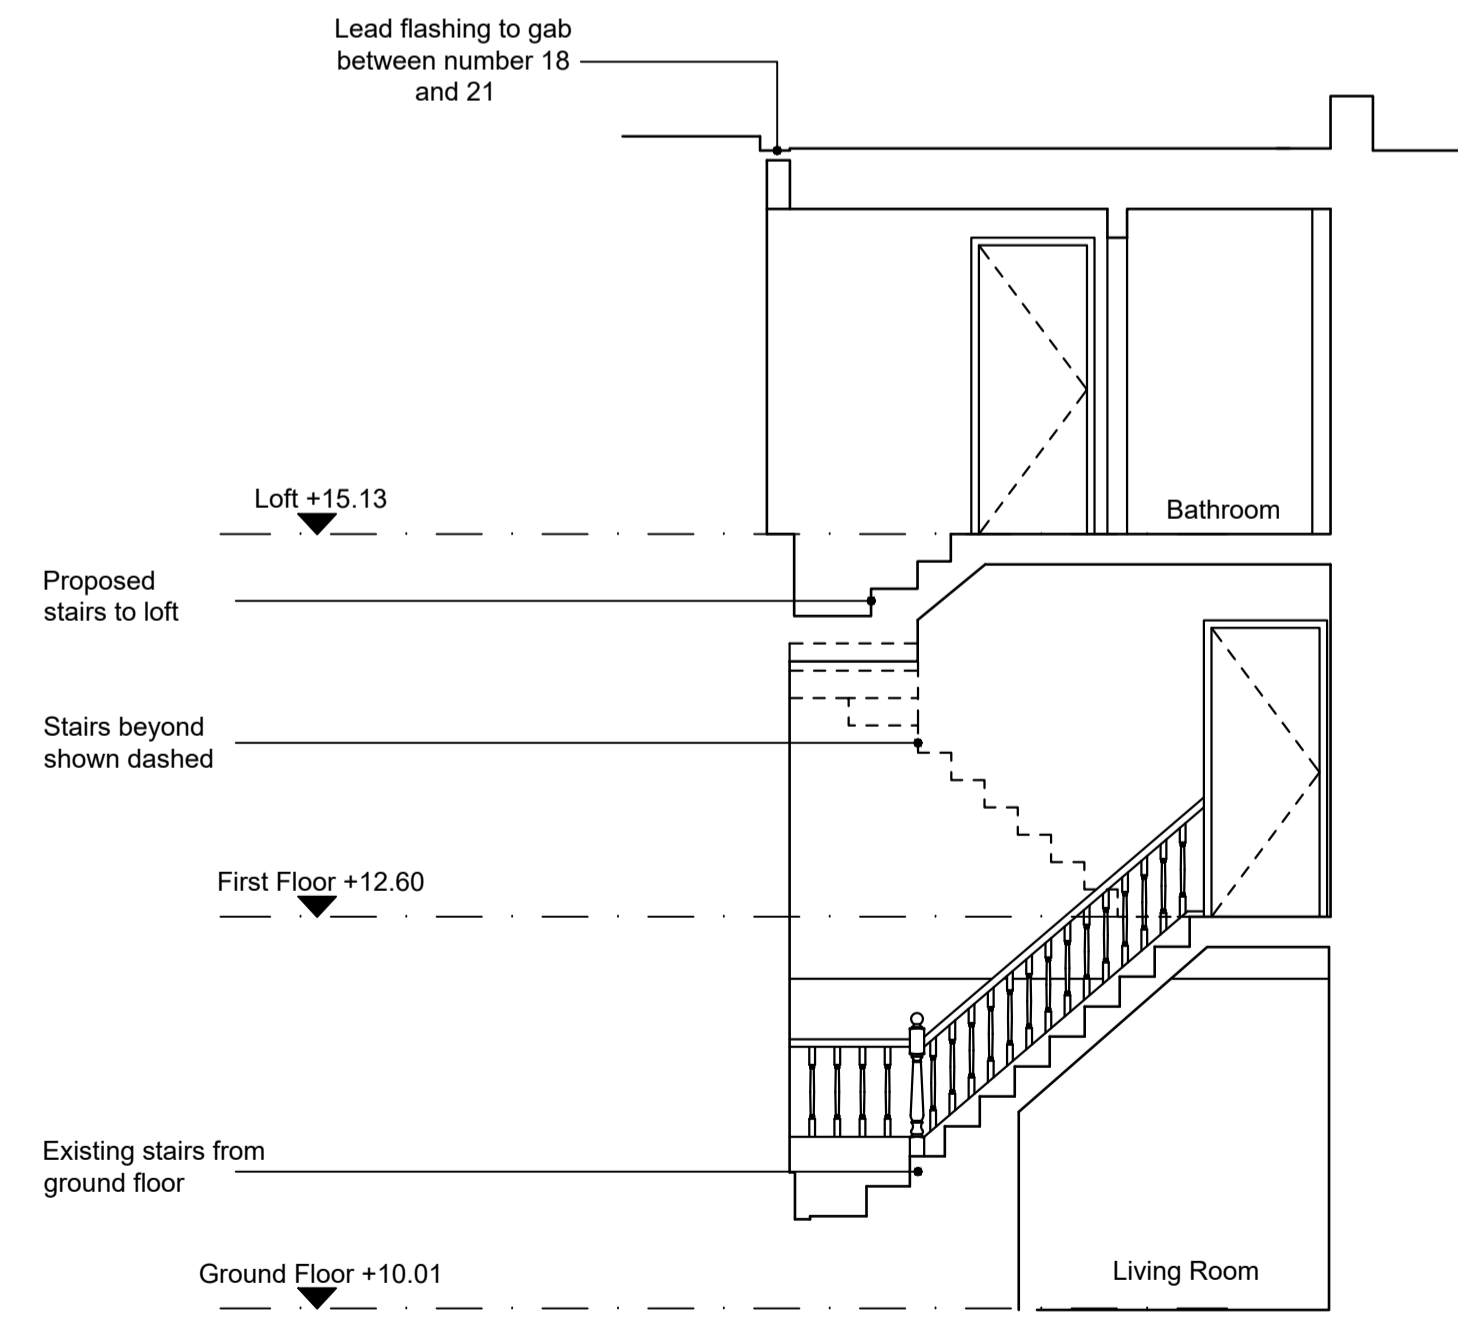

2 Proposed Section B
1:50@A1

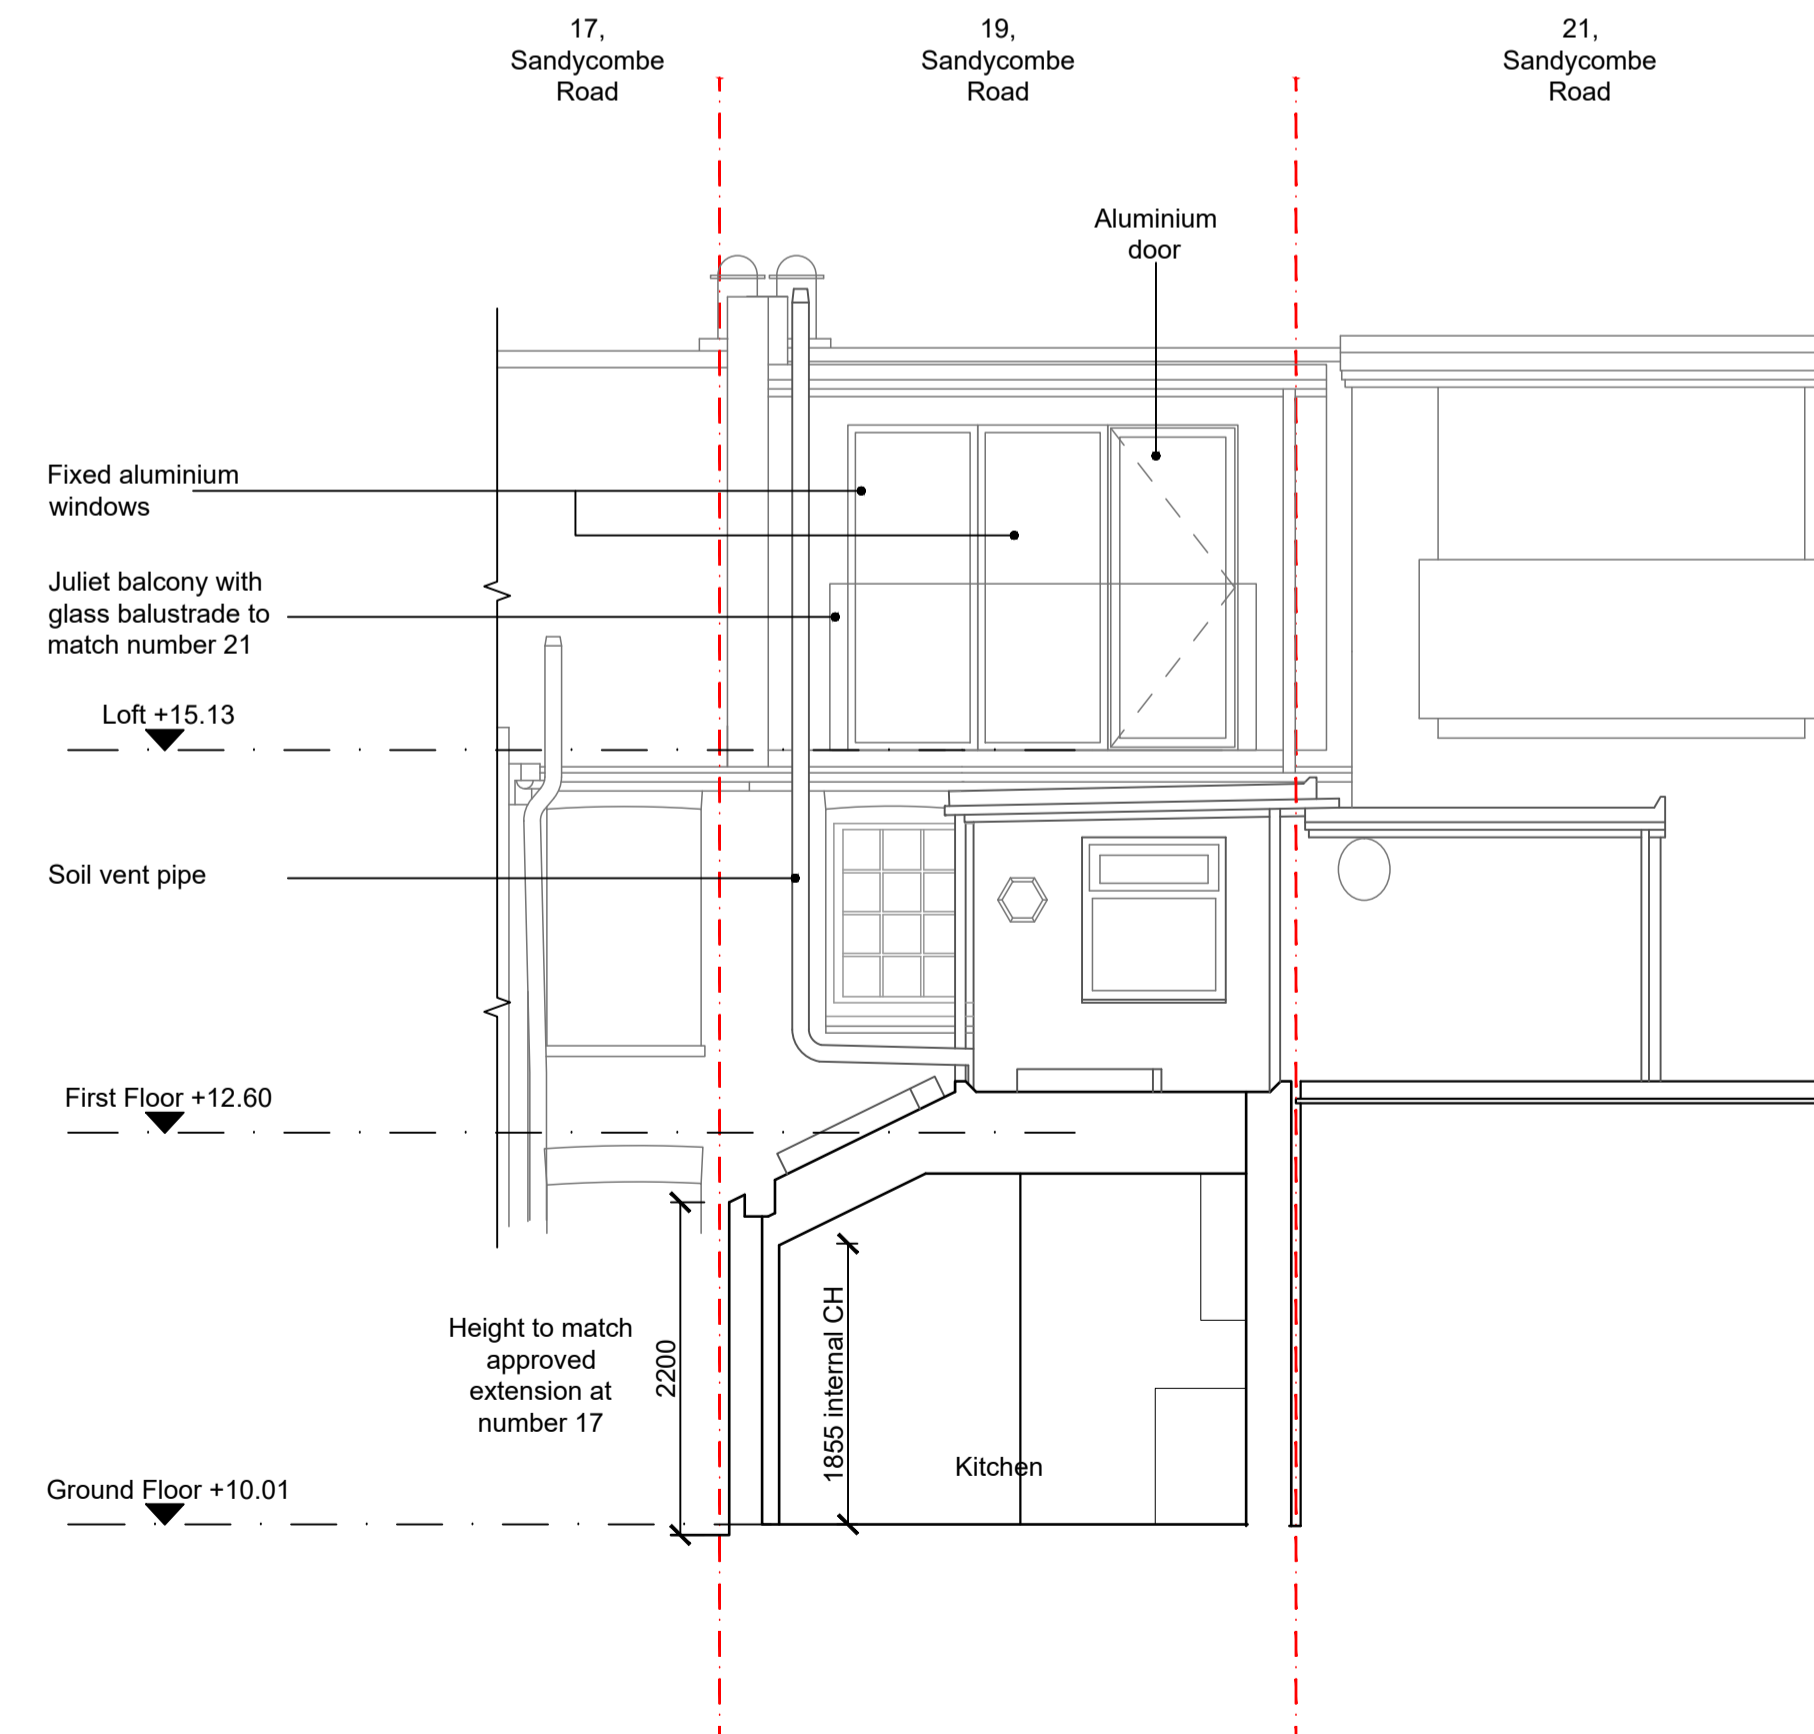

3 Proposed Section C
1:50@A1

1:50 @ A1 0m 1m 2m 3m
1:100 @ A3

Approved	Drawn	Date Created
GF	SR	23/02/2024
Project		
19, Sandycombe Road		
Title		
Proposed Sections		
Drawing Reference		
183_GFA_X0_SC_DR_A_3000		
Proj Ref	Origin	Zone
Level	Type	Role
Revision	Date	Drawing No
PL-3000	03	25/07/2024
Scale		
1:50 @ A1 / 1:100 @ A3		

Graham Ford Architects
 Britannia House
 11 Glenthorne Road
 +44(0)2087482024
 info@grahamfordarchitects.com

