



Enclosure for 1 no. 1100l general waste bin and 1 no. 240l recycling bin

1 Plan Scale: 1:20

Doors in 75x25mm metal louvres with 10mm gap fixed to frame. Colour: RAL 7021

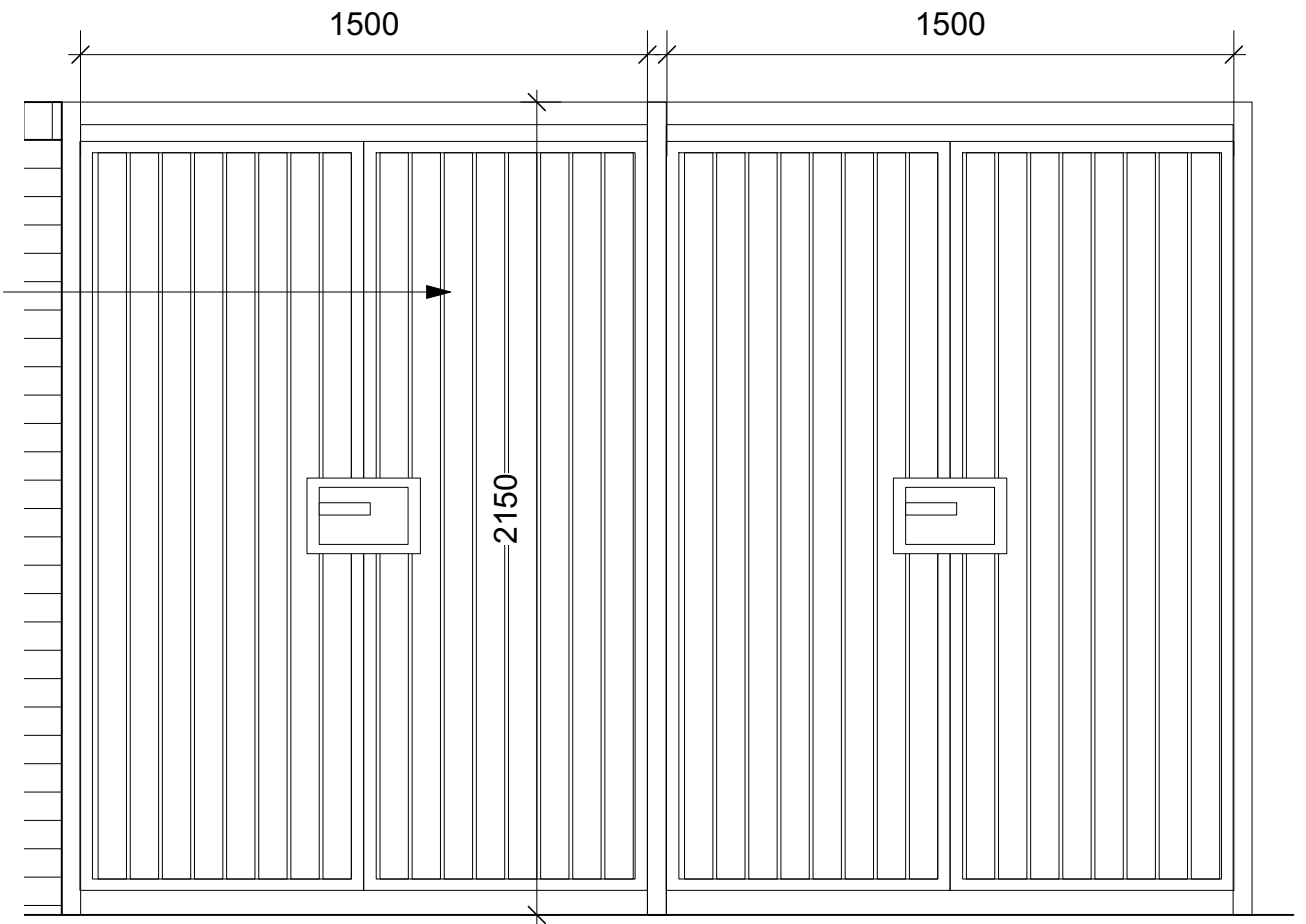

2 Elevation Scale: 1:20

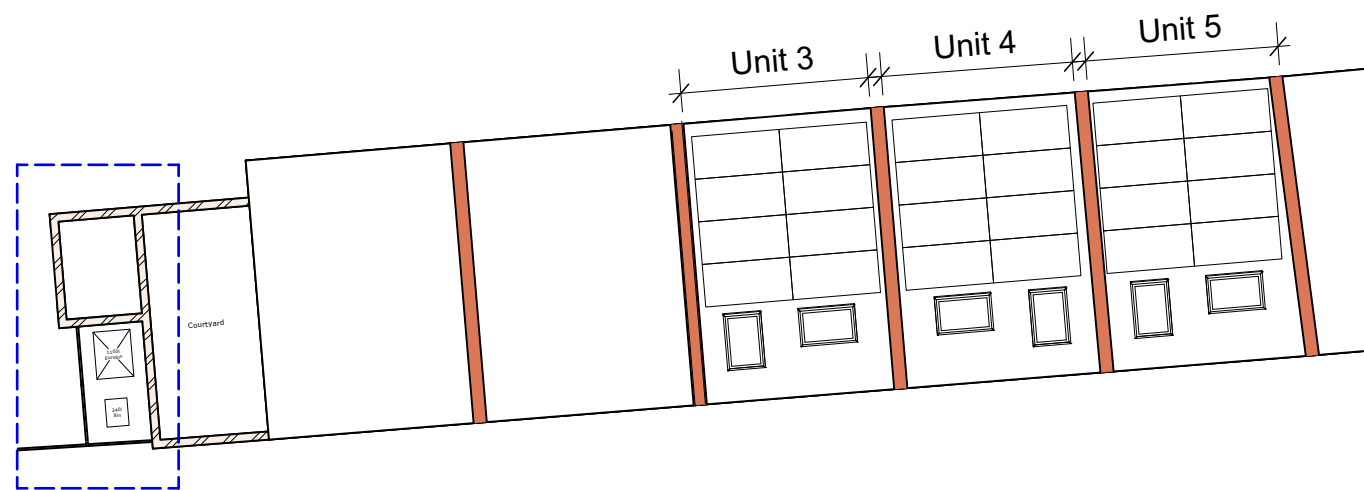

K Key Plan Scale: 1:200

P01 27/08/2024 For Planning

DO NOT SCALE FROM DRAWINGS.

Client

Address

Units 3,4 and 5 Plough Lane, London, TW11 9BN

Project

24076 Units 3,4 and 5 Plough Lane

Drawing

Condition - Refuse Storage

dc
dewhurst
consult

E: n.dewhurst@dewhurstconsult.com
T: 020 8455 7455

Scale
1:20 @ A3

Date
27/08/2024

Dwg No.
24076-DC-00-DR-A-00611

Rev: P01