
Proposed Side Elevations

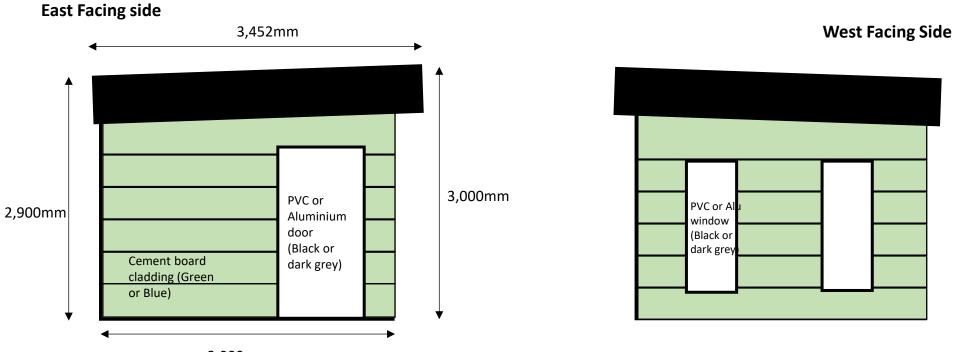

3,000mm

		-					
SITE: 210 Hampton Rd	APPLICANT :	SCALE: 1:50 @A4	0	1m	2m	TITLE: Garden Office	Drawing Number: SNP06