




EXISTING ELEVATION A-A

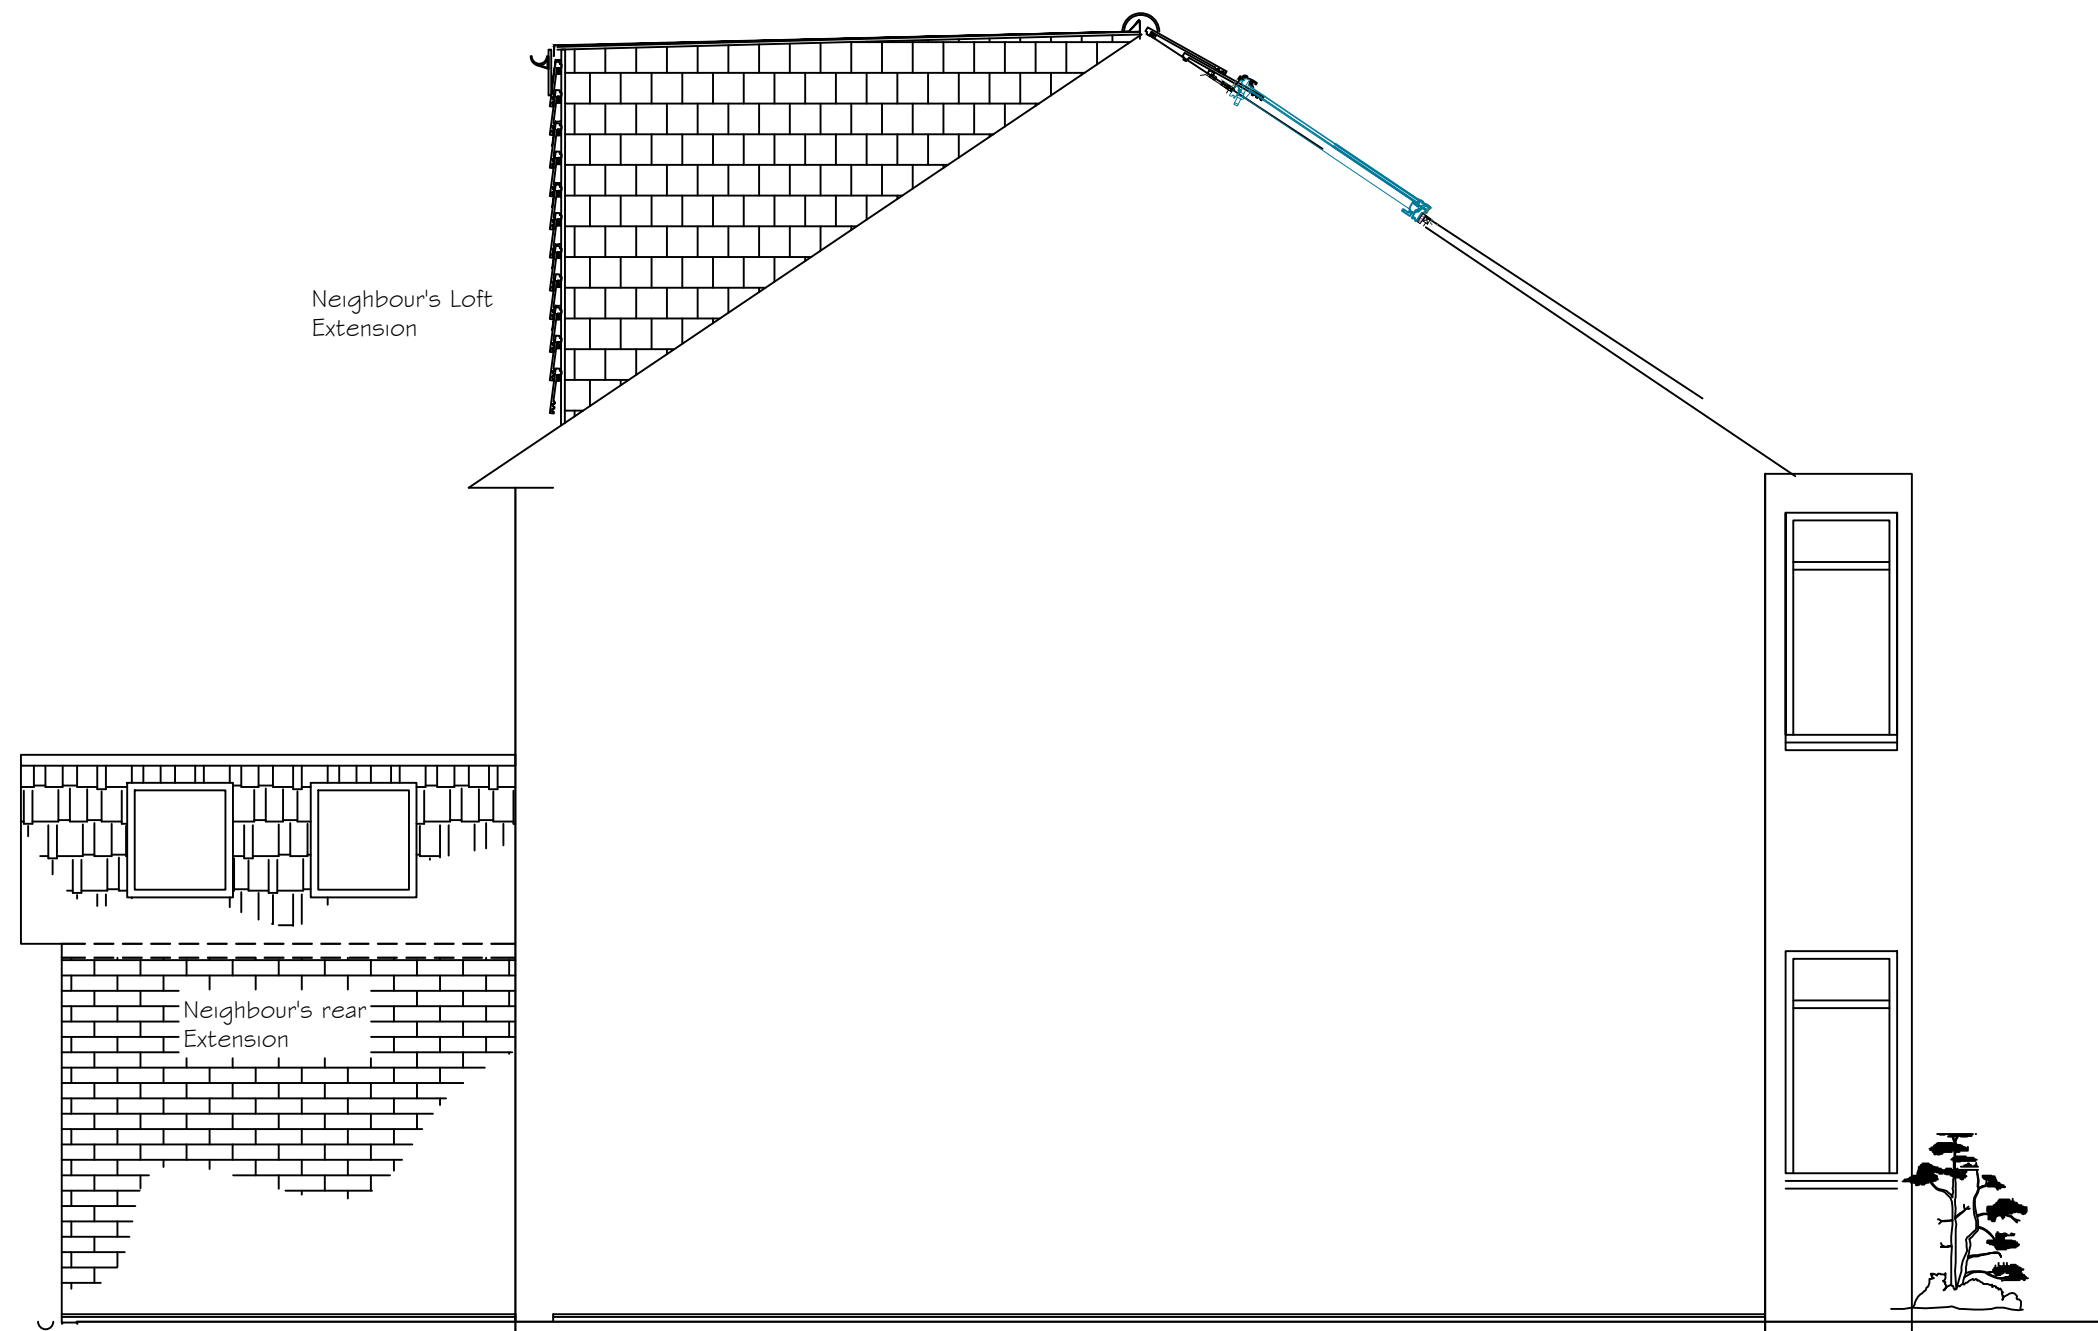

EXISTING ELEVATION B-B

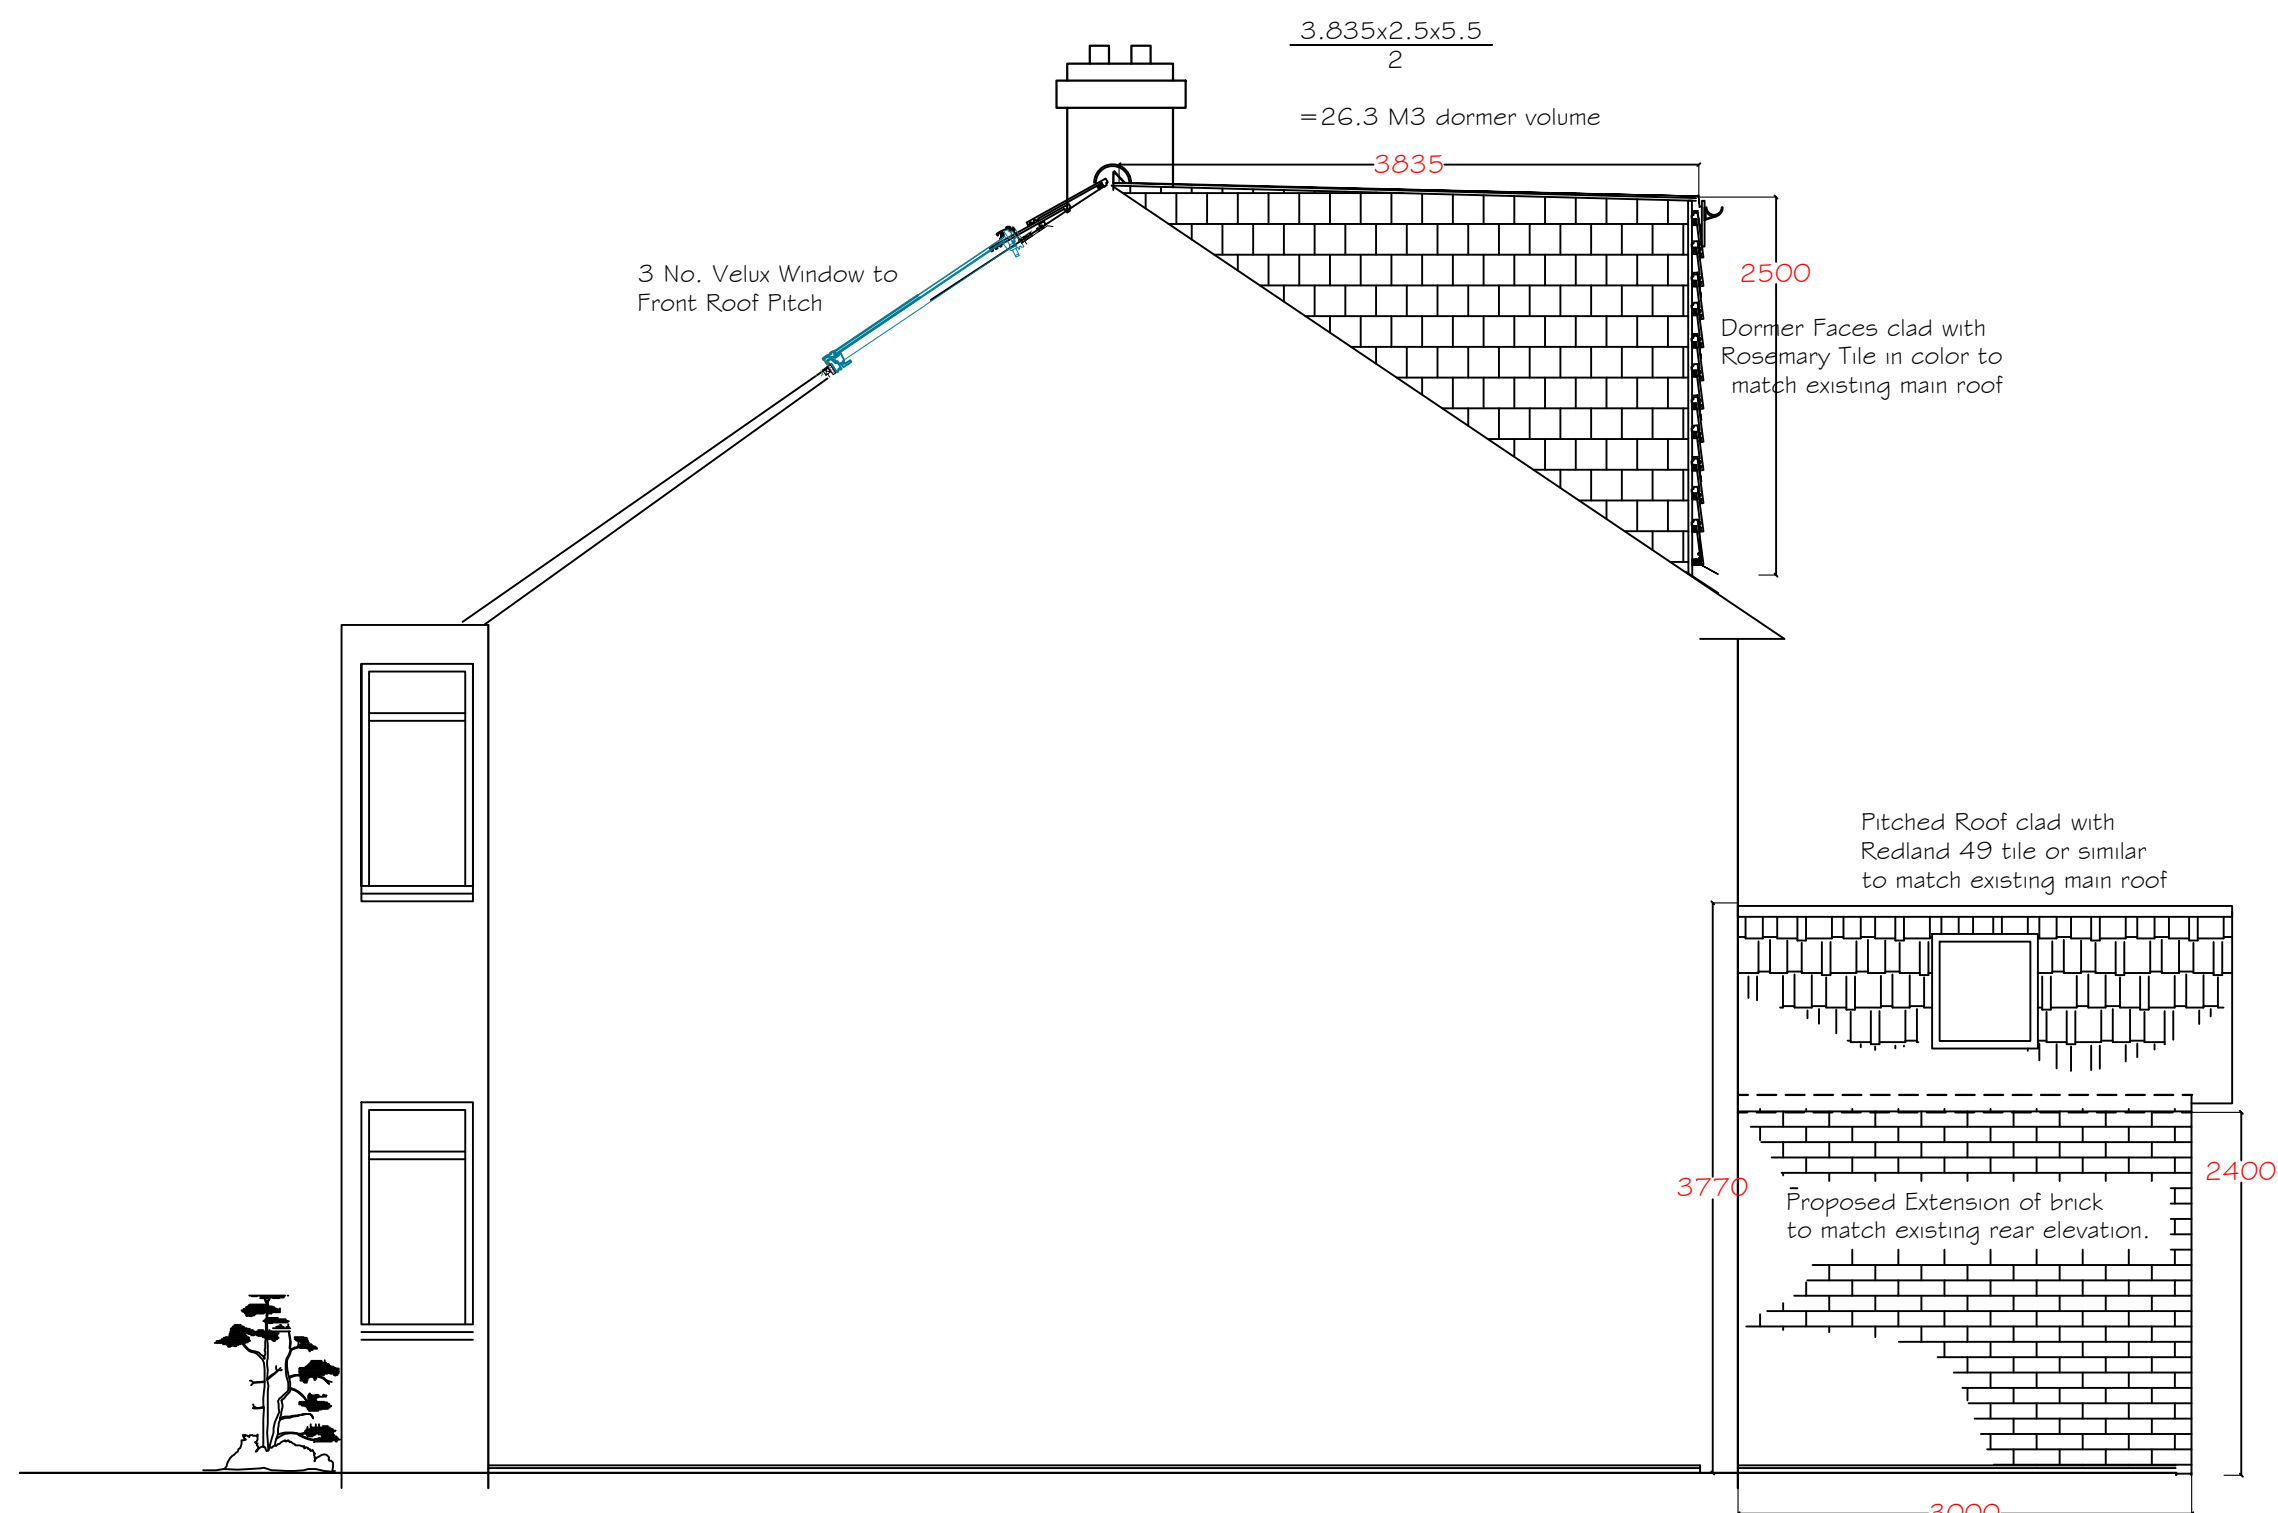

PROPOSED ELEVATION A-A

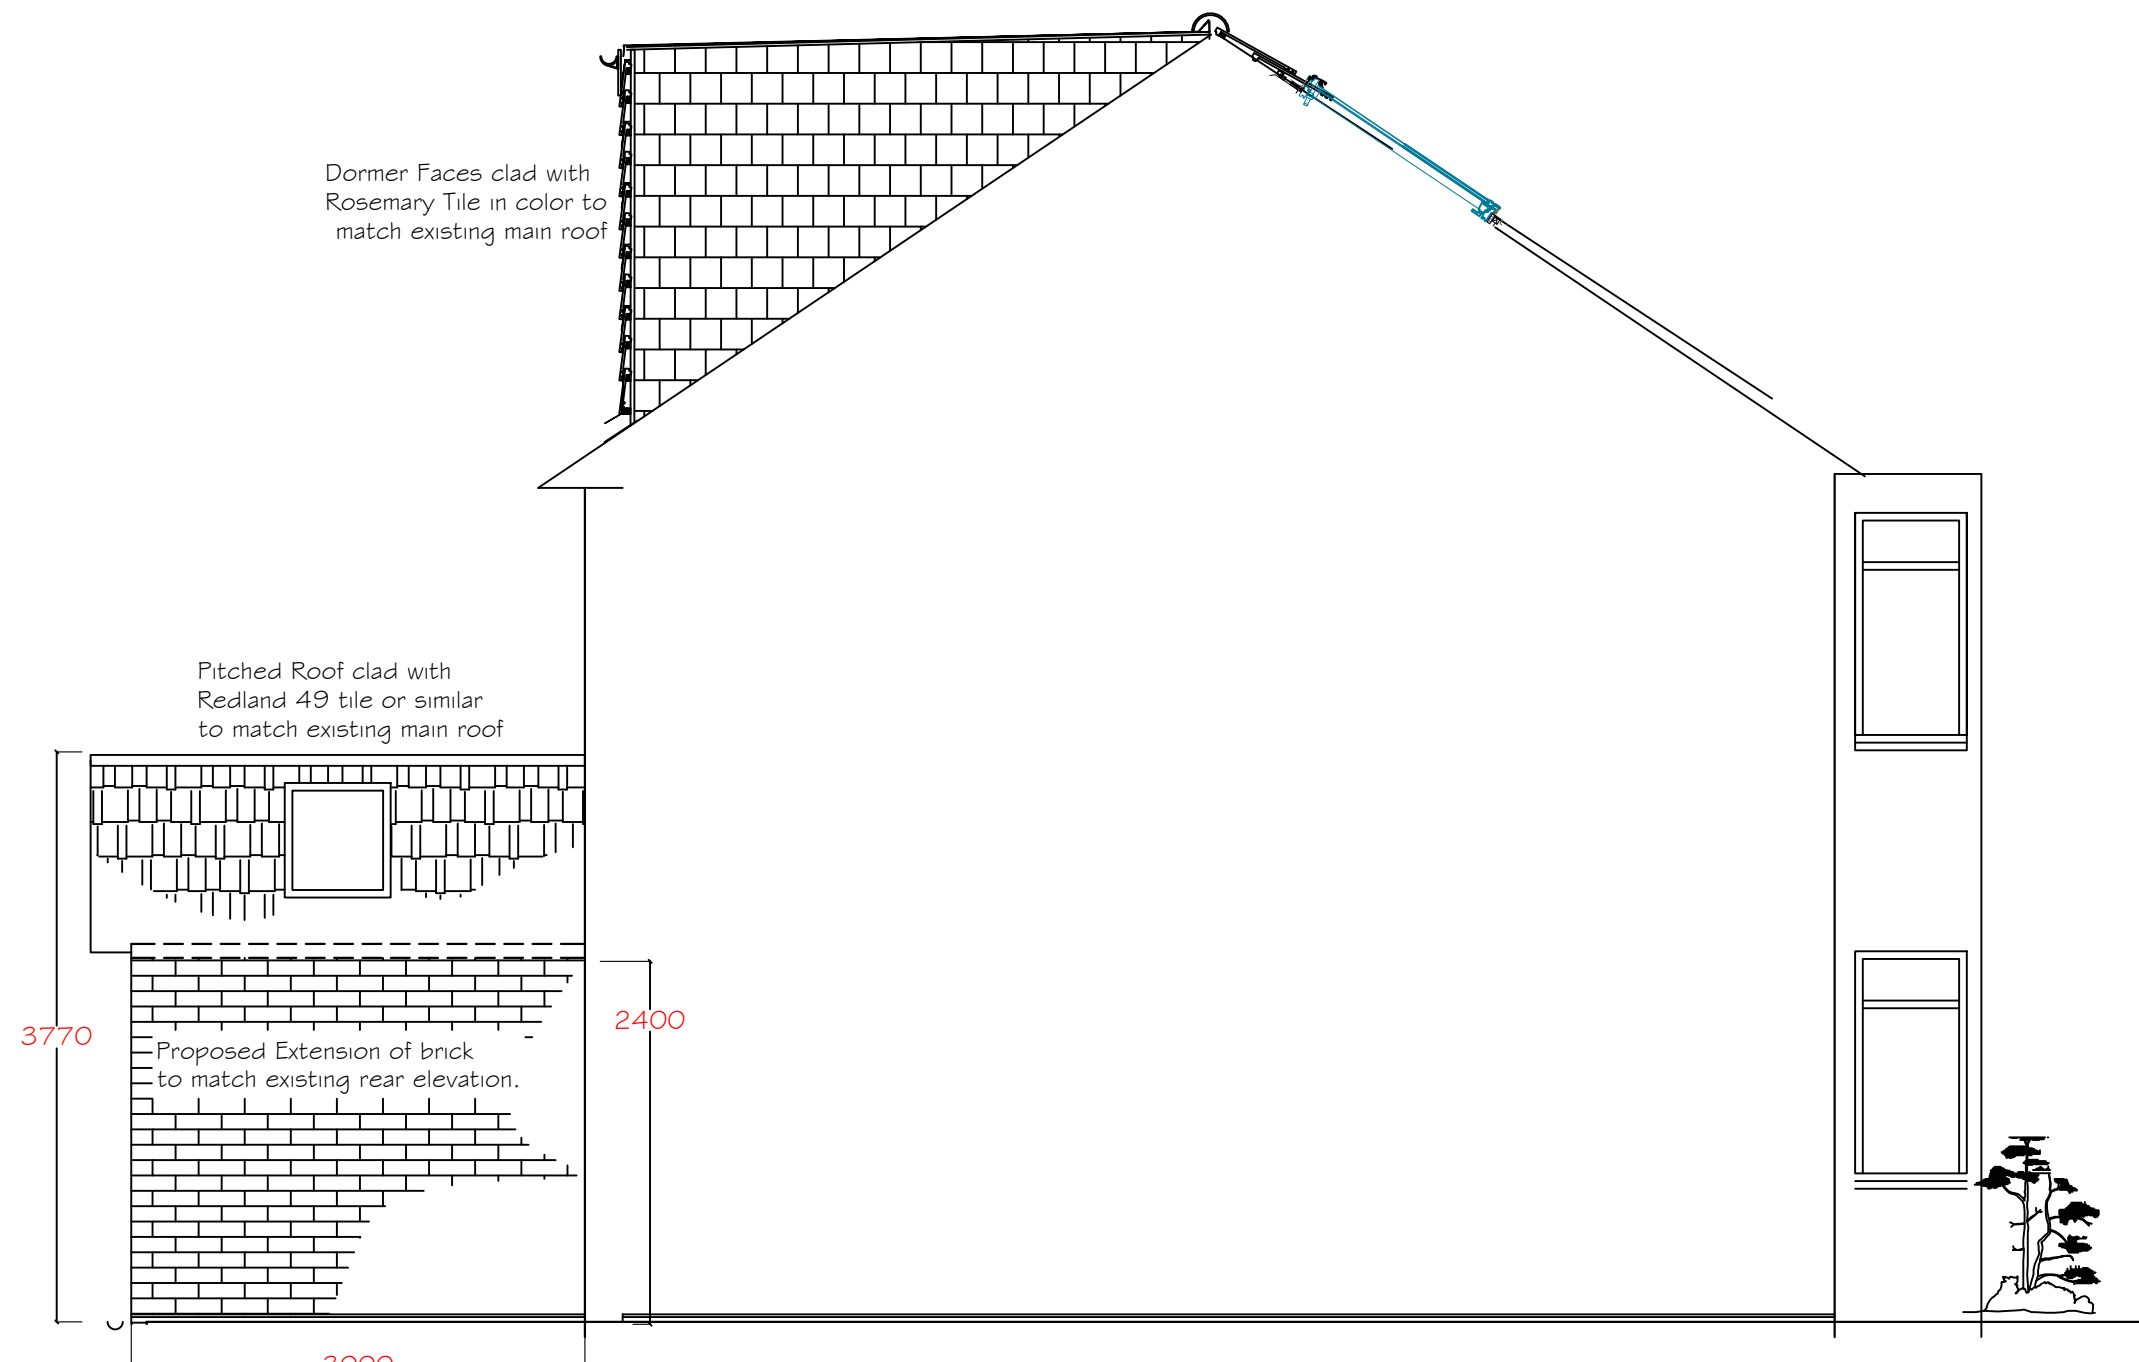

PROPOSED ELEVATION B-B



A	02-09-24	ground floor glazing amended
DESIGN-LONDON Ltd		
ARCHITECTURAL DESIGN		
17 GAP ROAD WIMBLEDON SW19 8JG		
TEL 07785 378 804		
Email: jod@design-london.biz www.design-london.biz		
Project Title :		
6 LARCHES AVENUE		
SW14 8LX		
Drawing Title :		
PROPOSED LOFT CONVERSION AND		
GROUND FLOOR REAR EXTENSION		
EXISTING & PROPOSED SIDE ELEVATIONS		
Scales :	Date:	Drawing No. :
1:50@ A1	01-09-24	24-09-04 A
CAD: Tilo 2024-09		