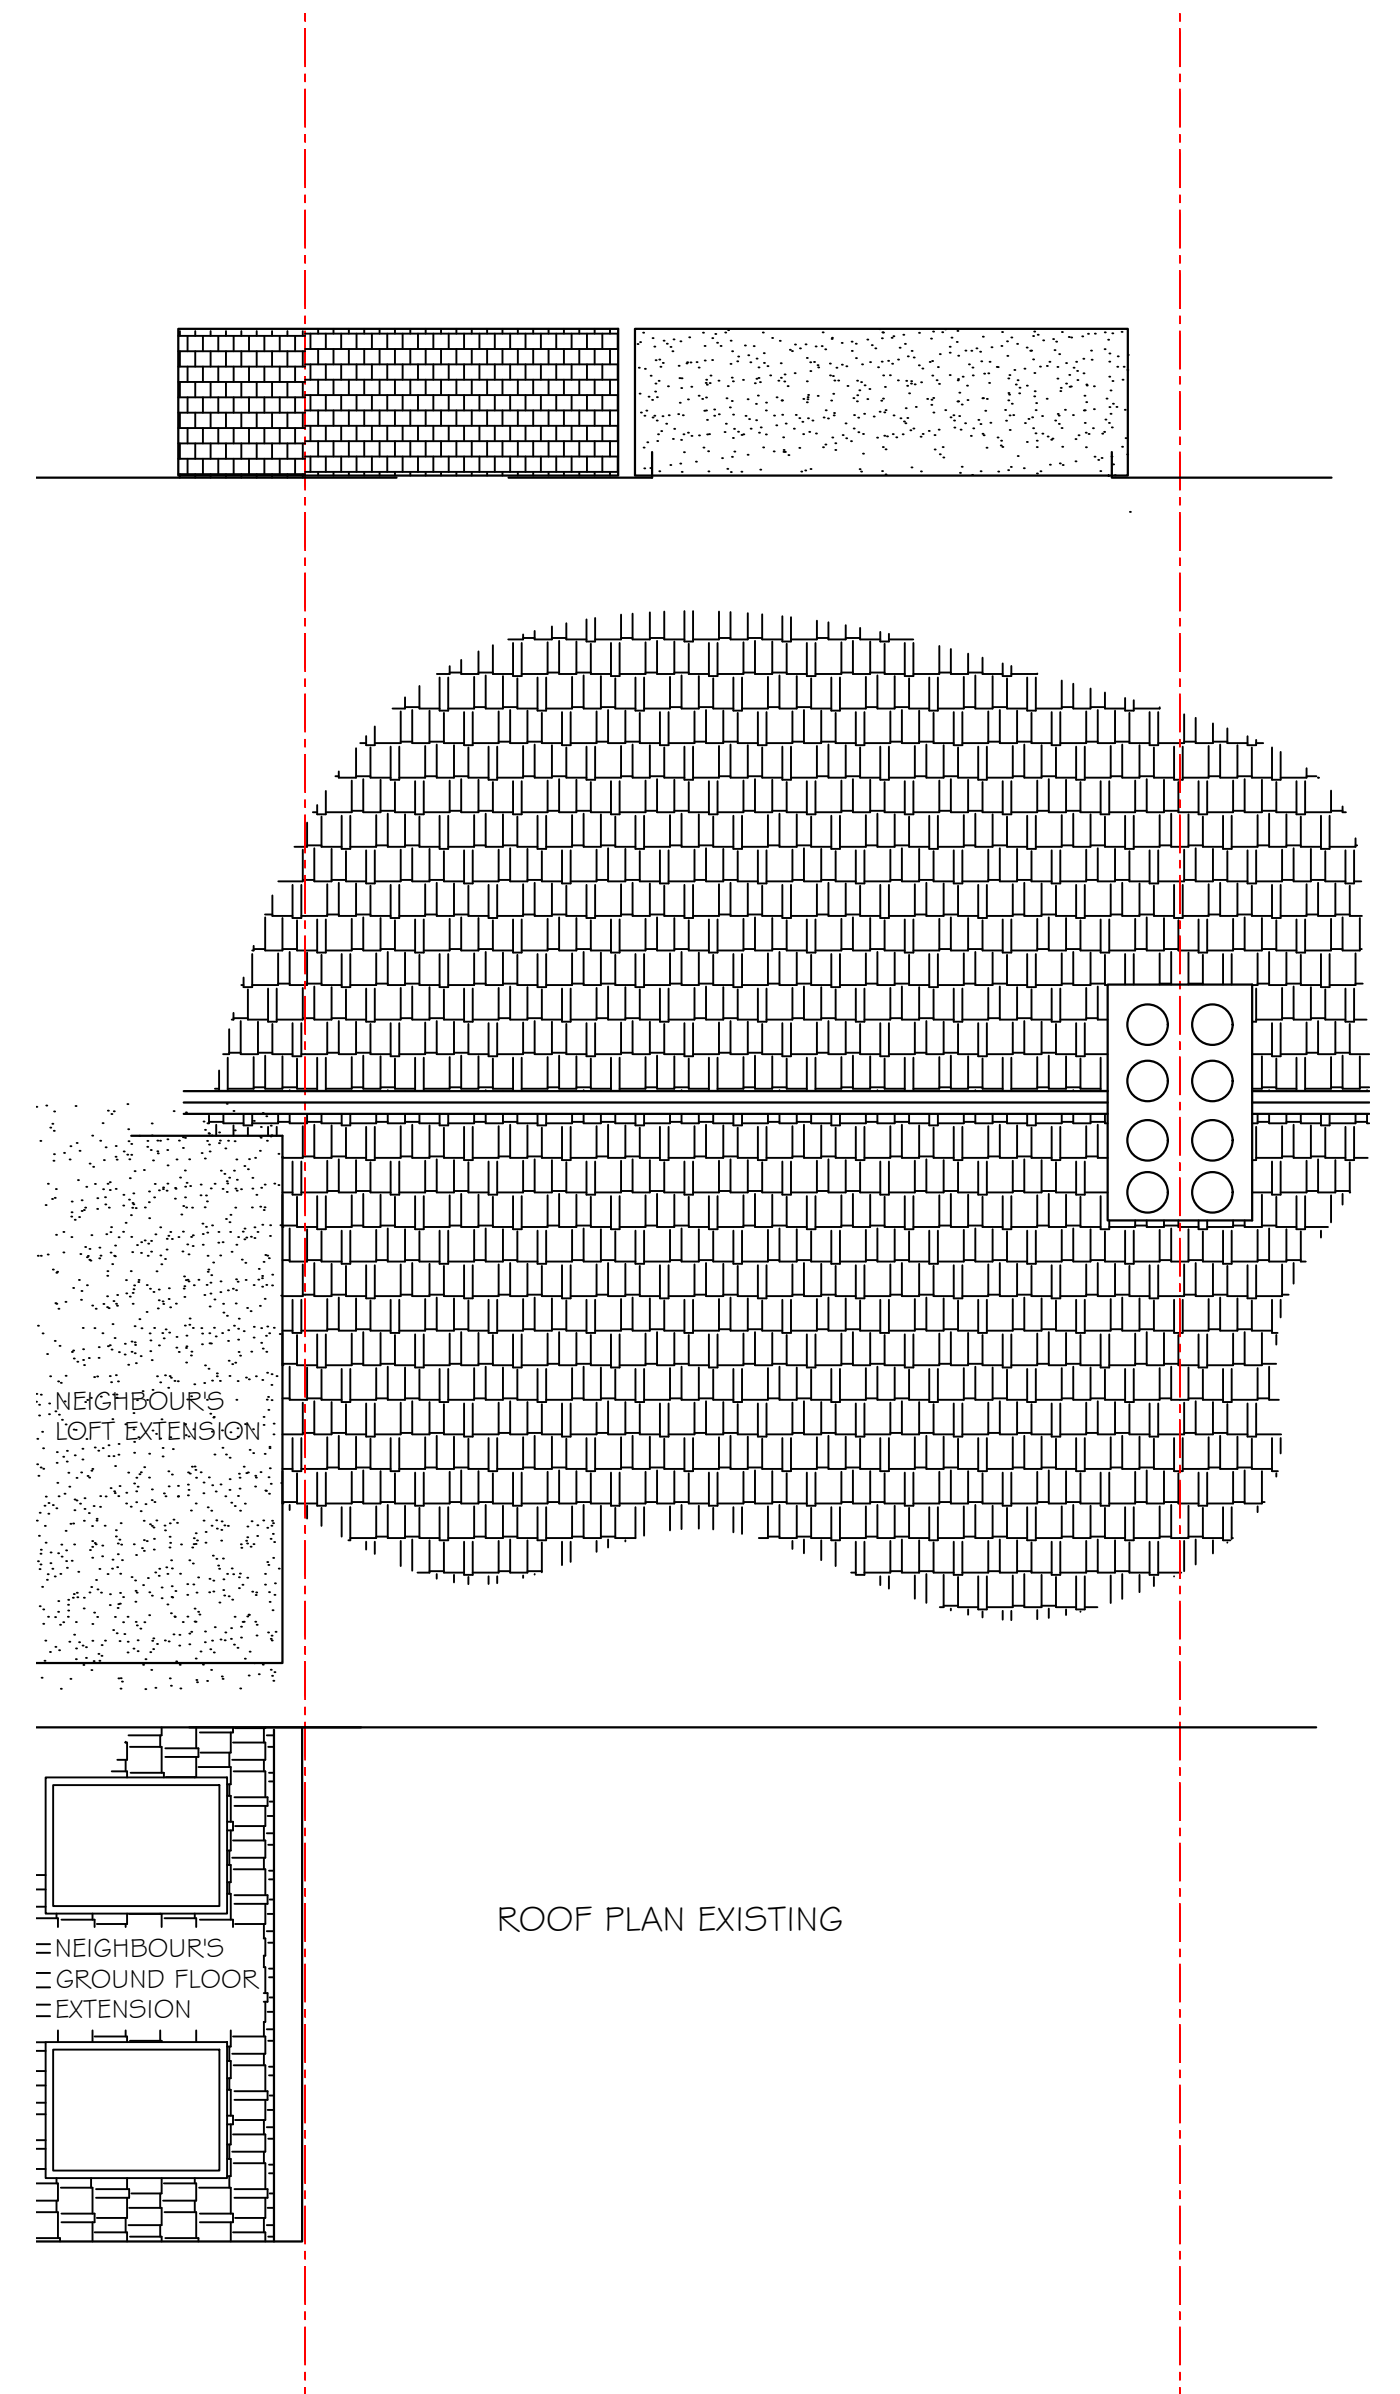
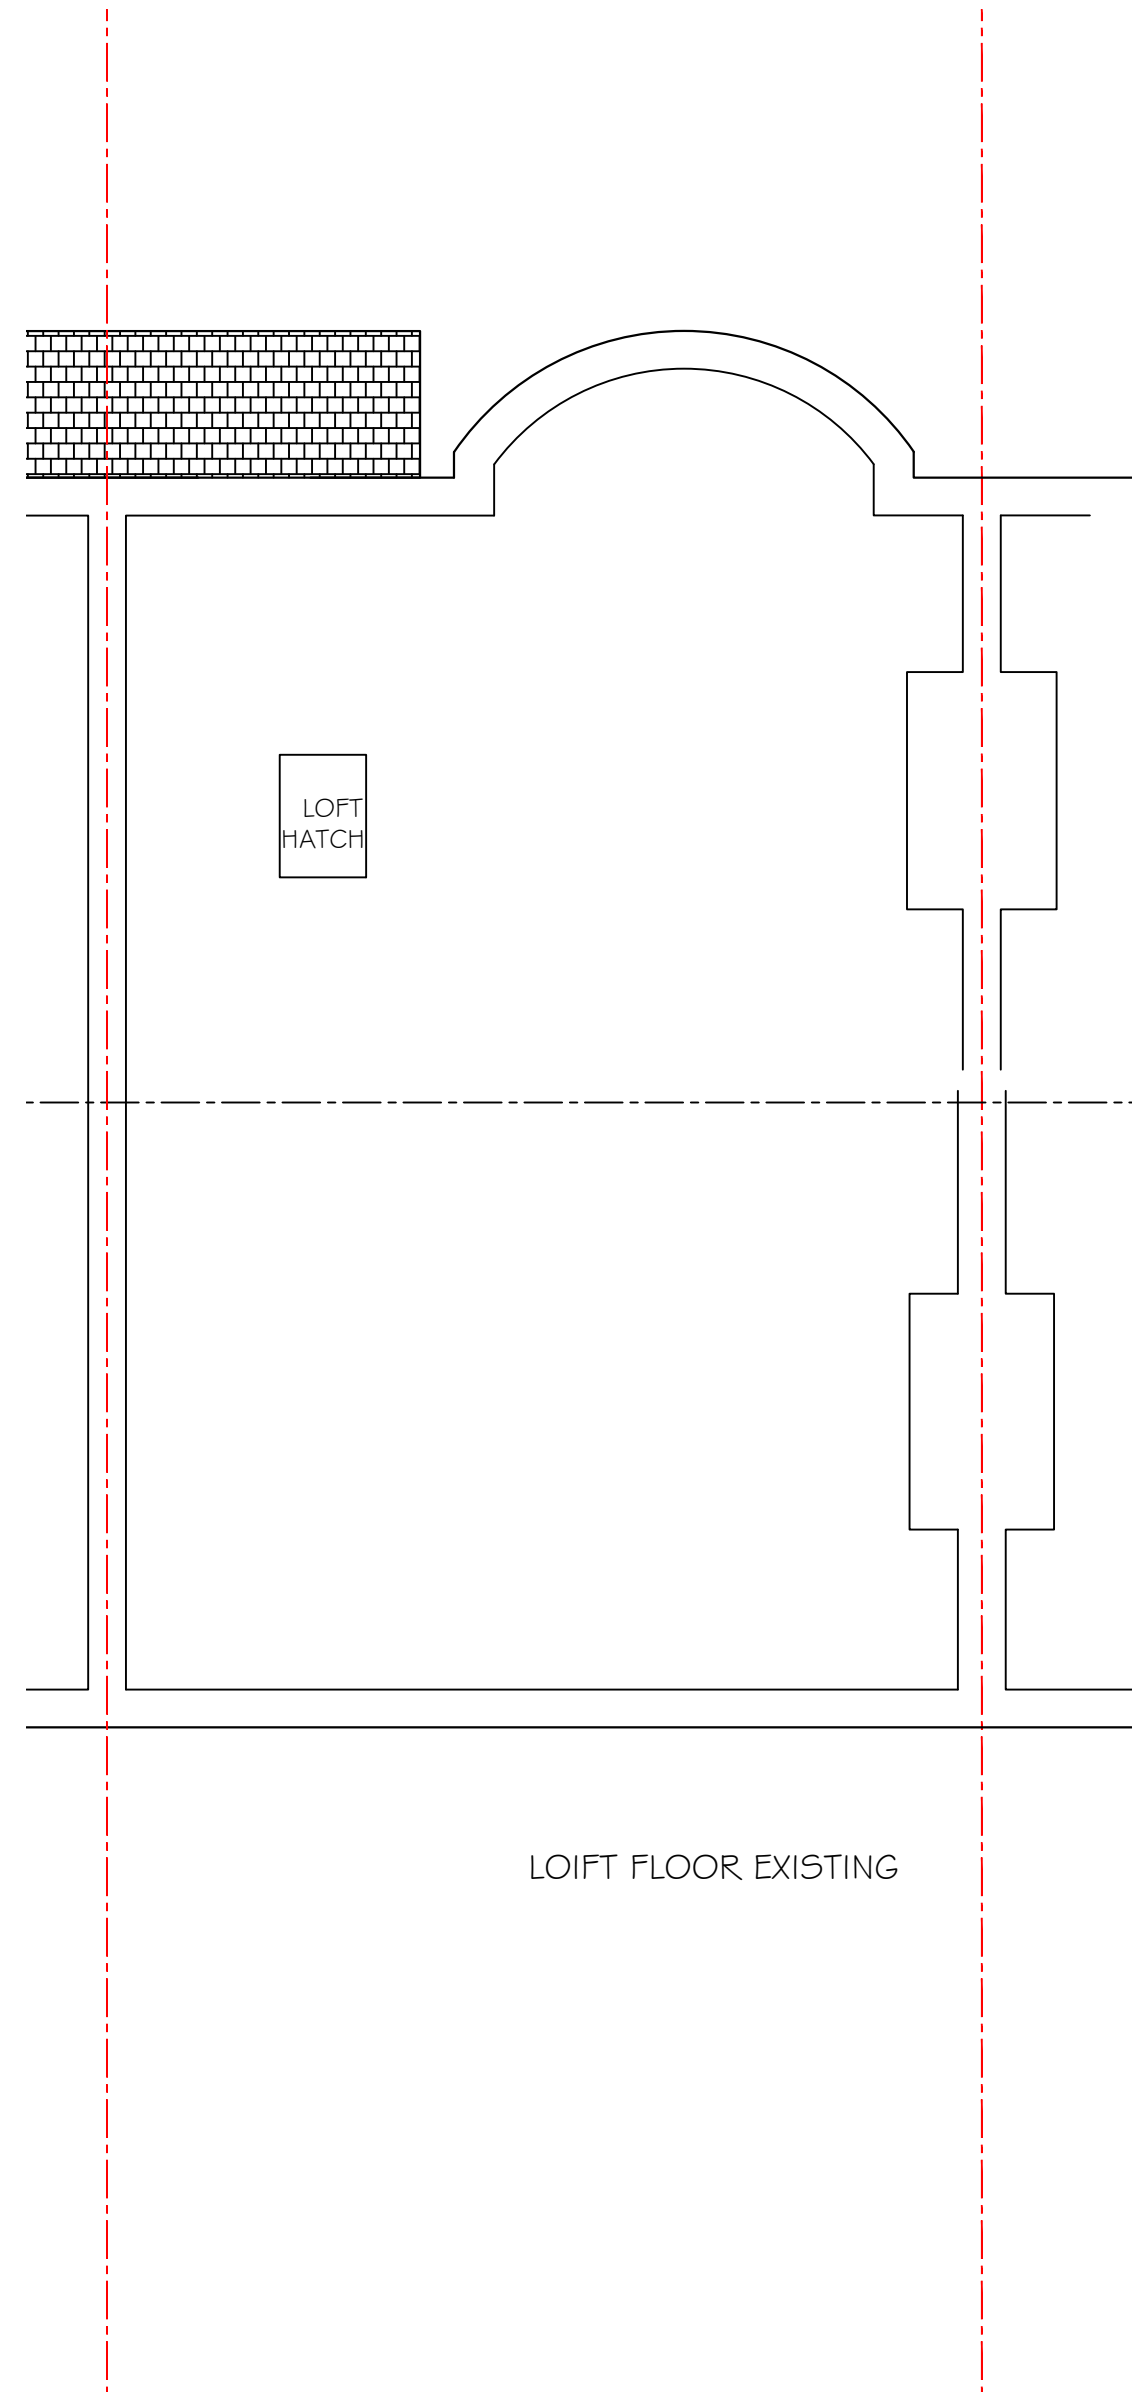
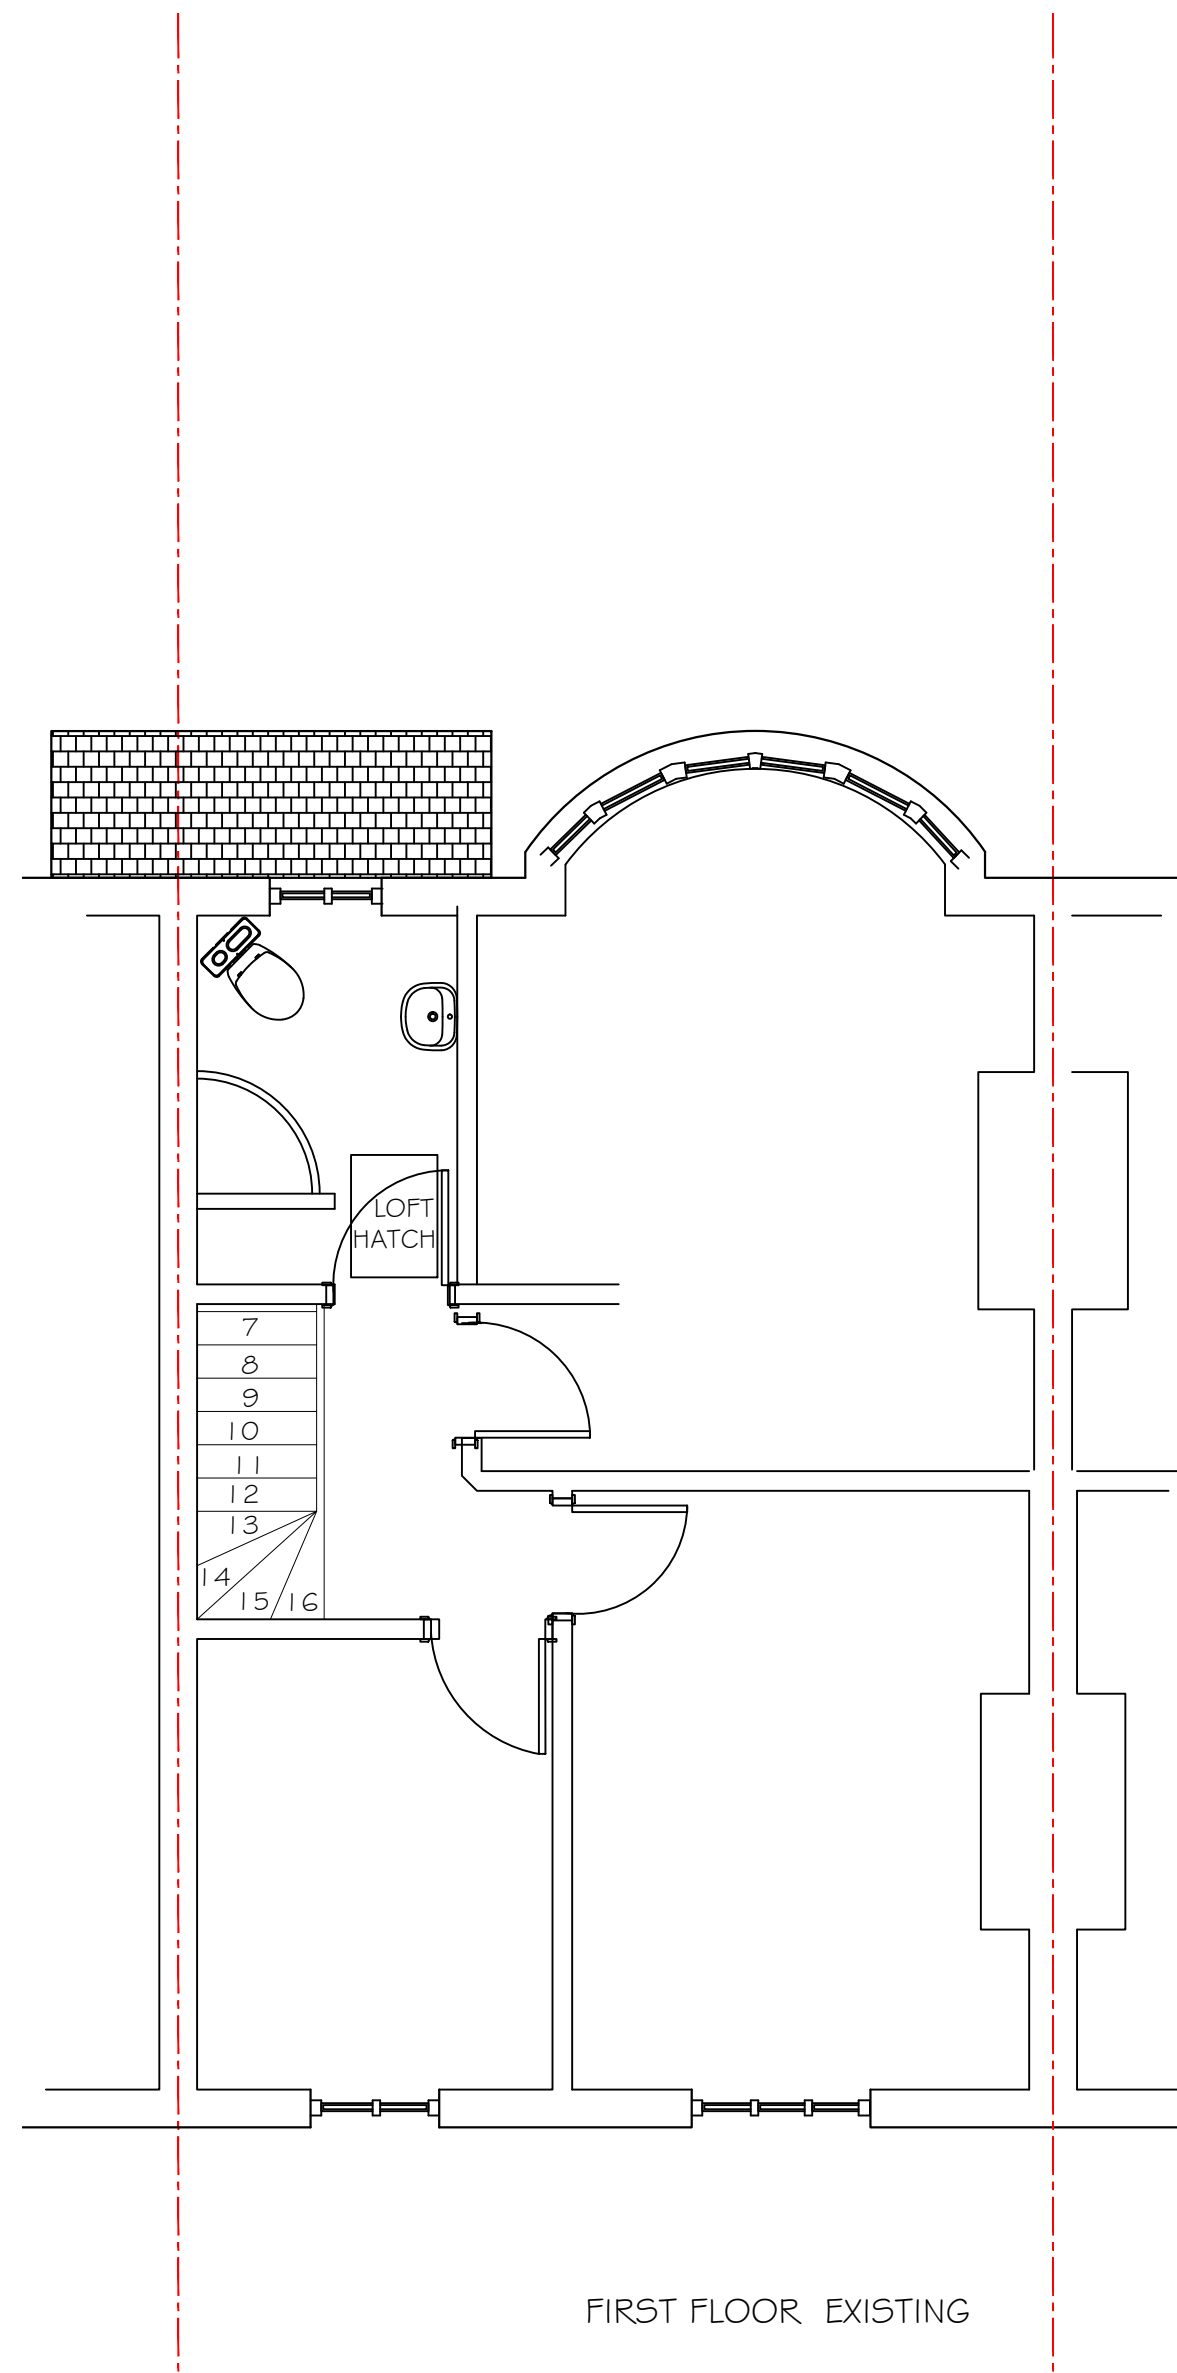
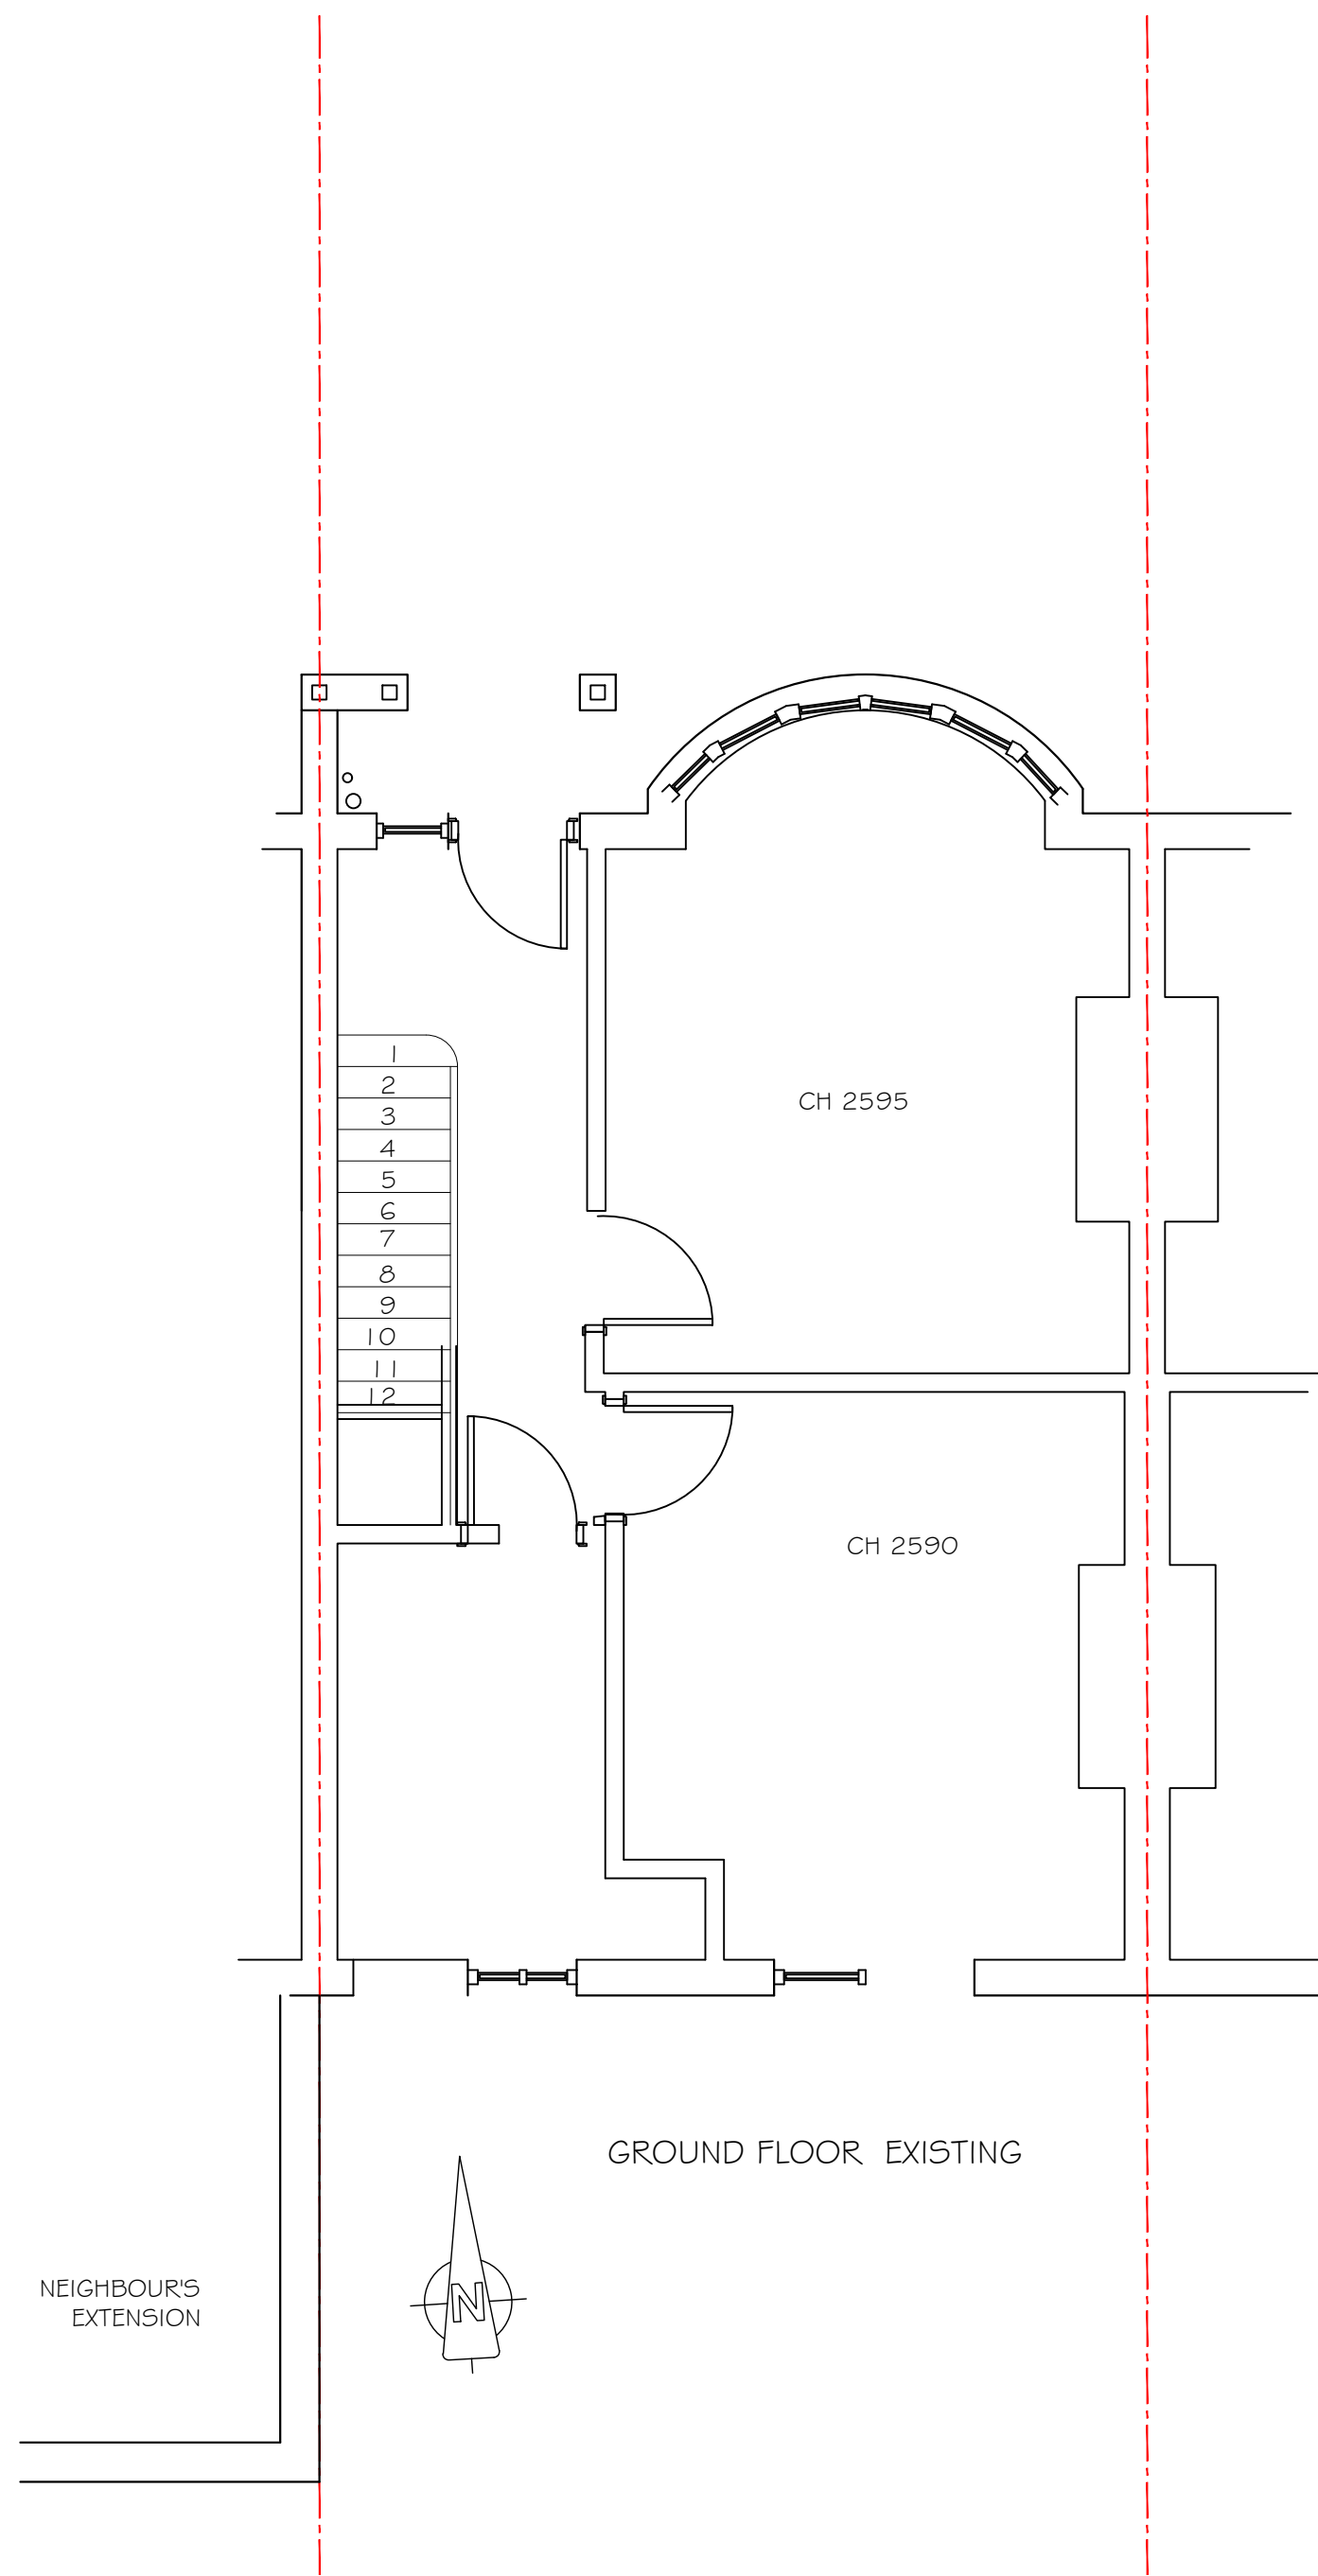


DESIGN-LONDON Ltd ARCHITECTURAL DESIGN 17 GAP ROAD WIMBLEDON SW19 8JG TEL 07785 378 804 Email: jod@design-london.biz www.design-london.biz		
Project Title : 6 LARCHES AVENUE SW14 8LX		
Drawing Title : PROPOSED LOFT CONVERSION AND GROUND FLOOR REAR EXTENSION EXISTING PLANS		
Scales : 1:50@ A1 CAD File 2024-09	Date: 01-09-24	Drawing No. : 24-09-01