

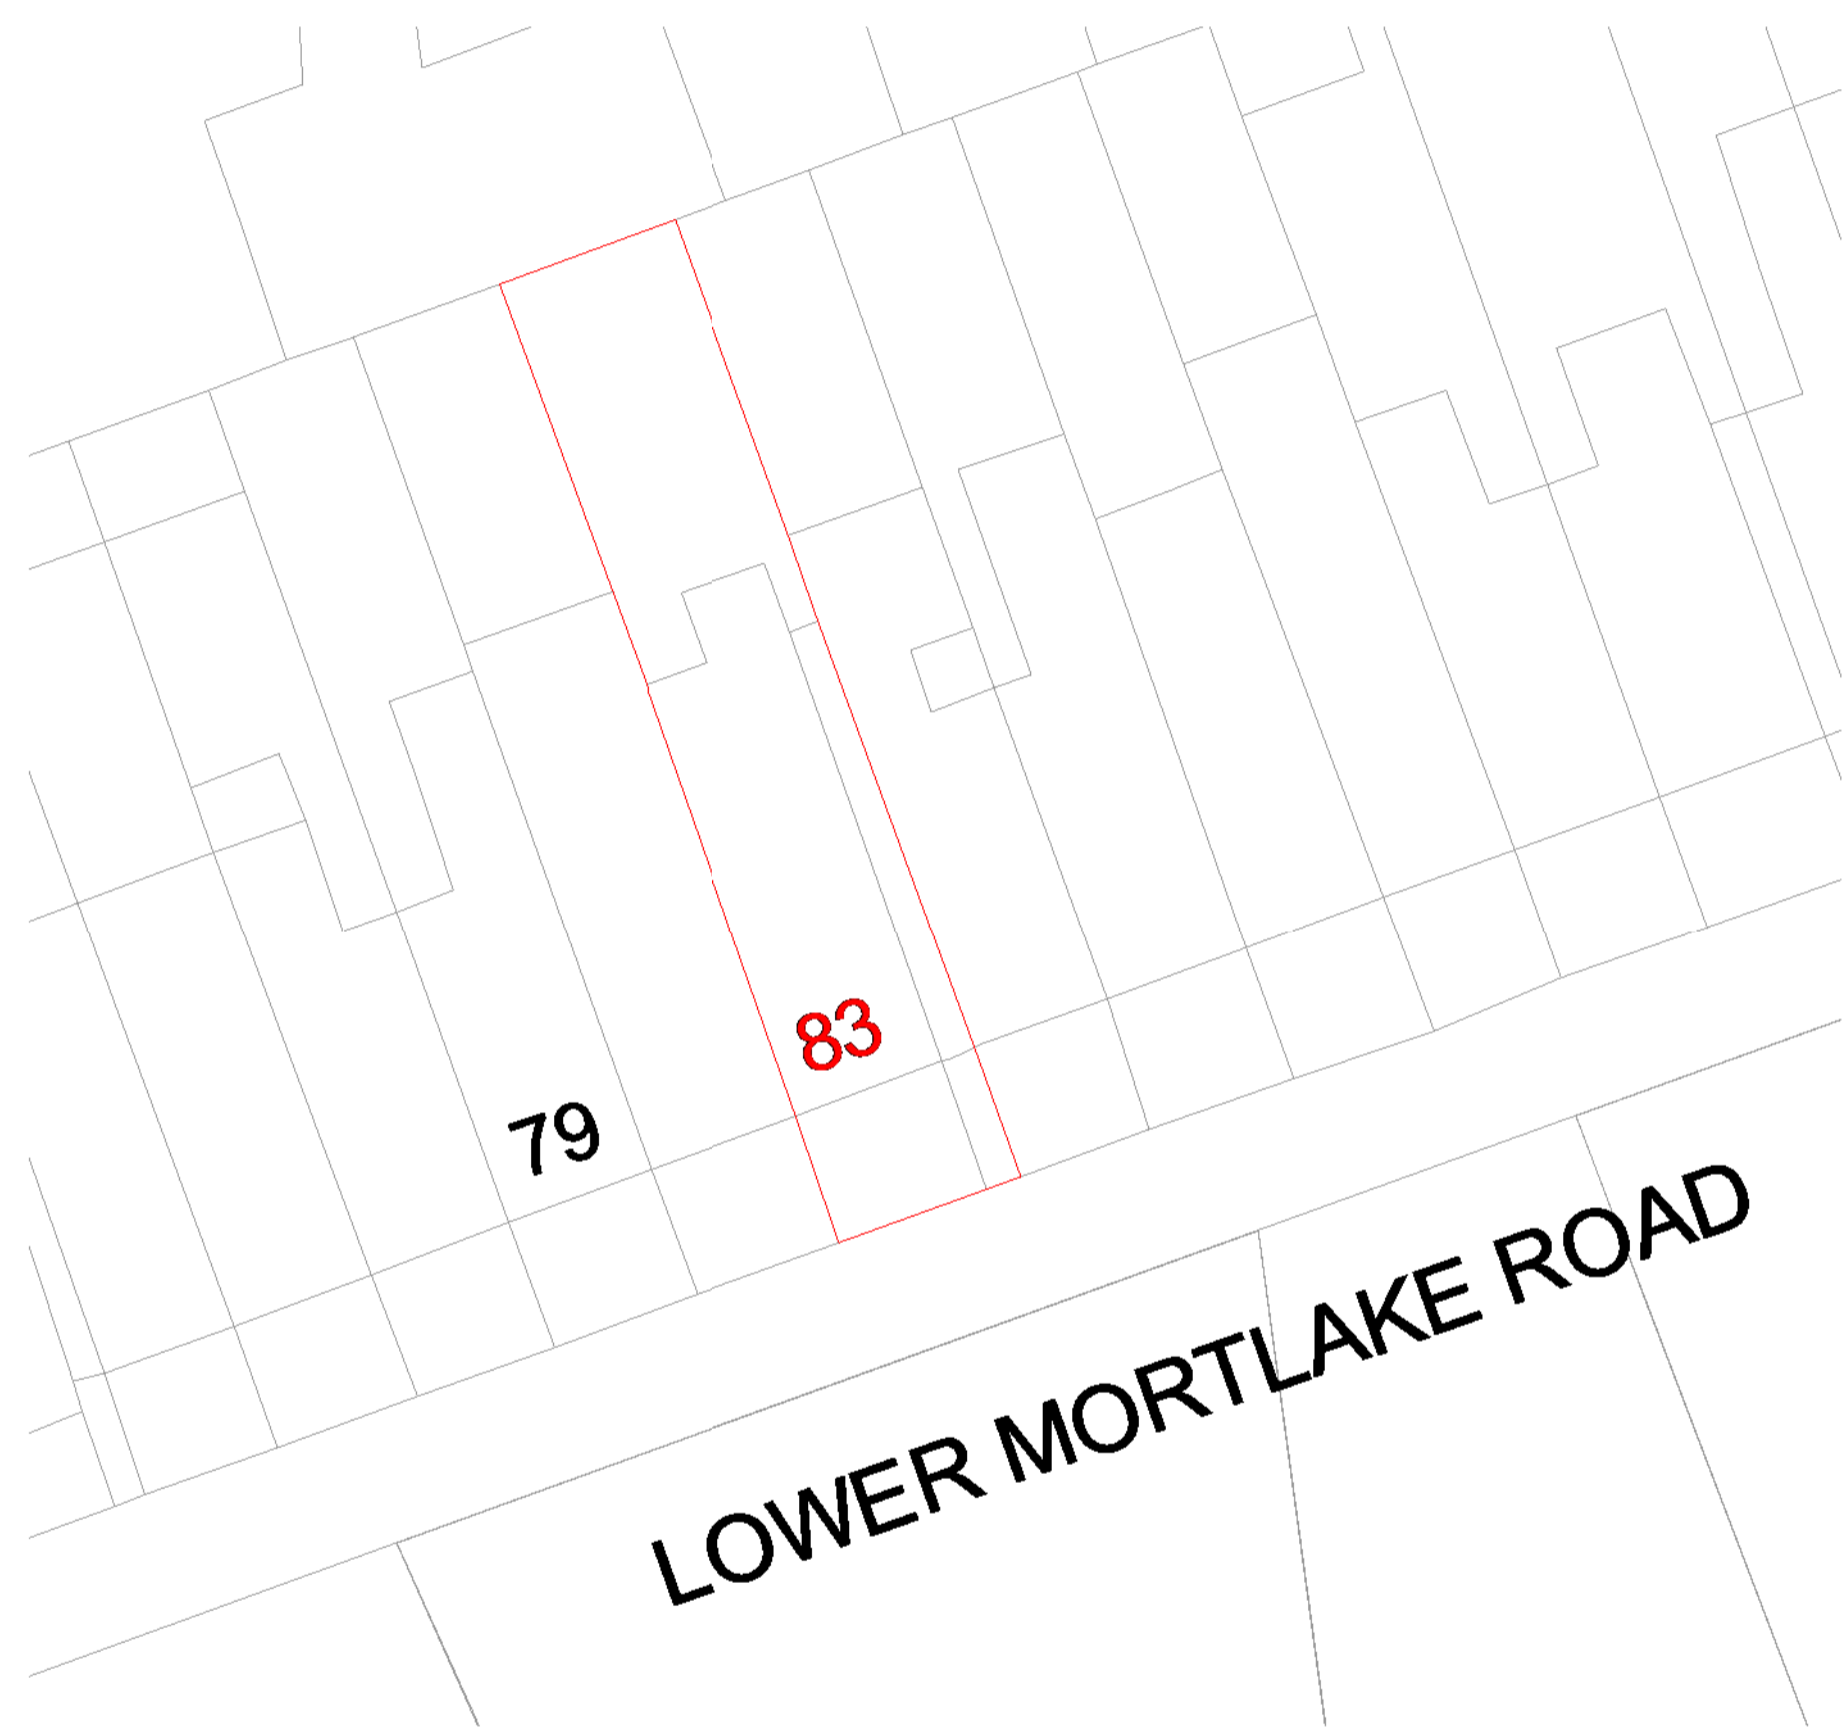



1. All dimensions in millimeters unless otherwise specified.
2. The contractor to check all dimensions, angles, drain runs and conditions on site before works commencement.

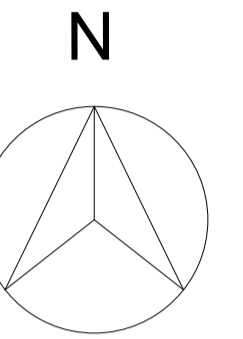

1 Block Plan - Existing
1 : 200

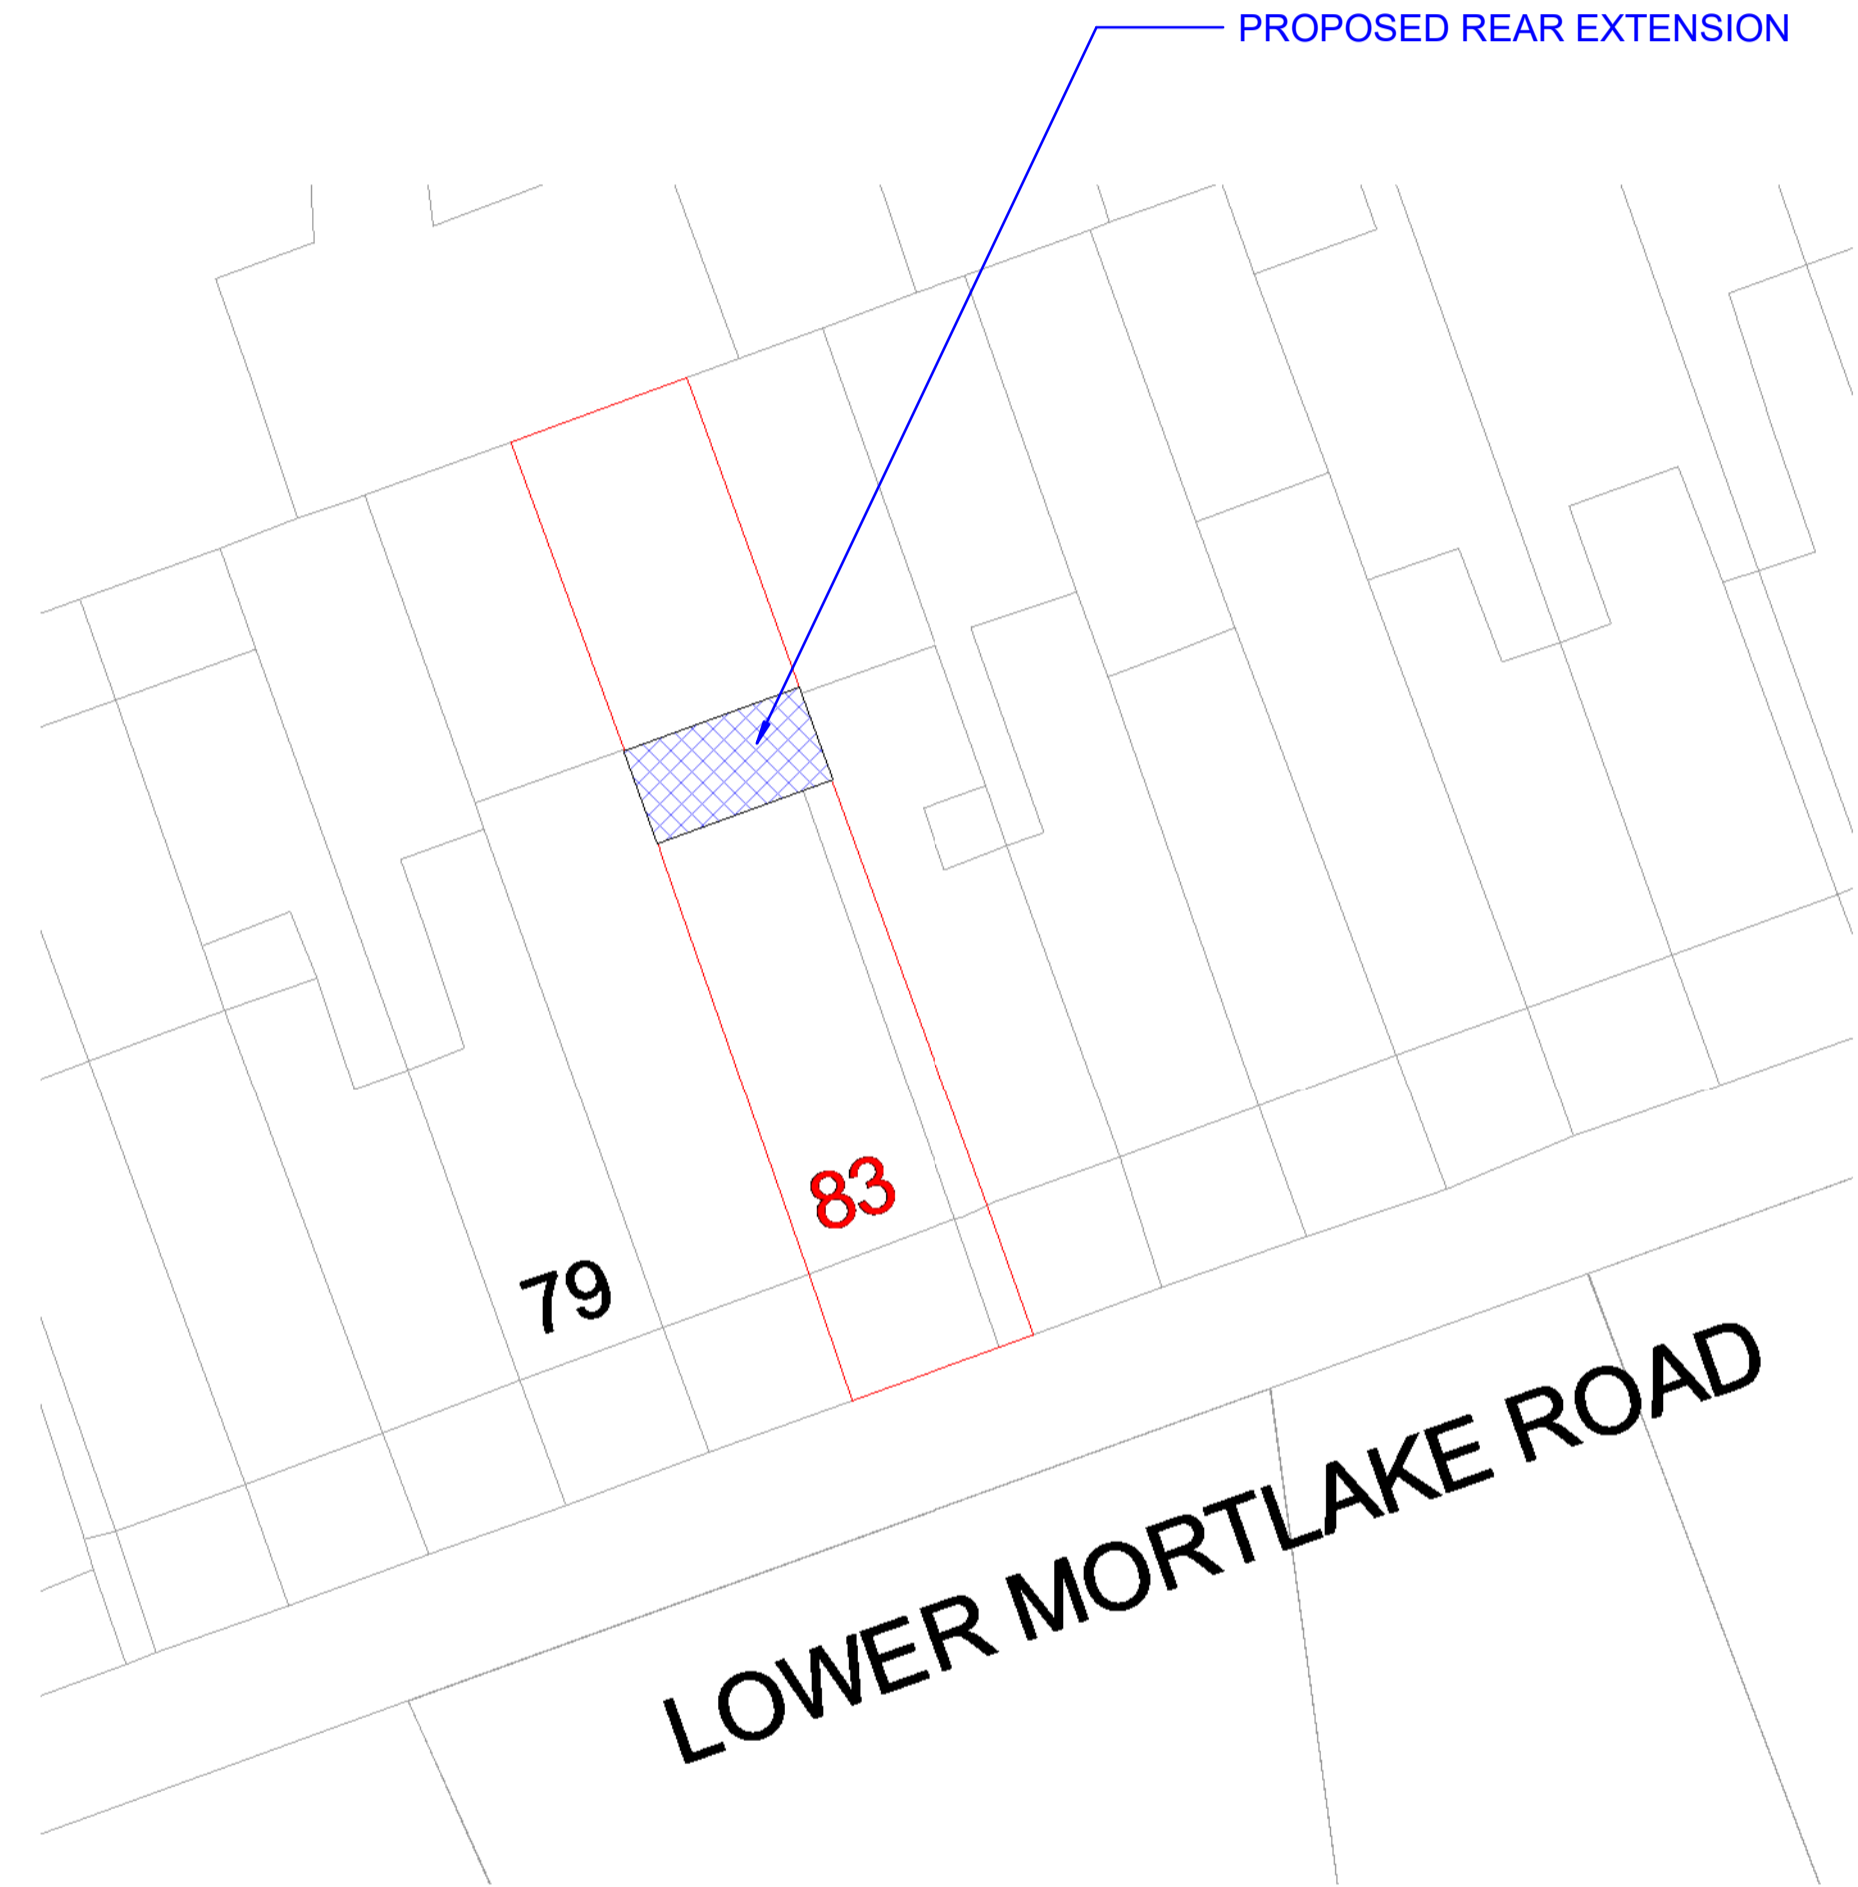

2 Block Plan - Proposal
1 : 200

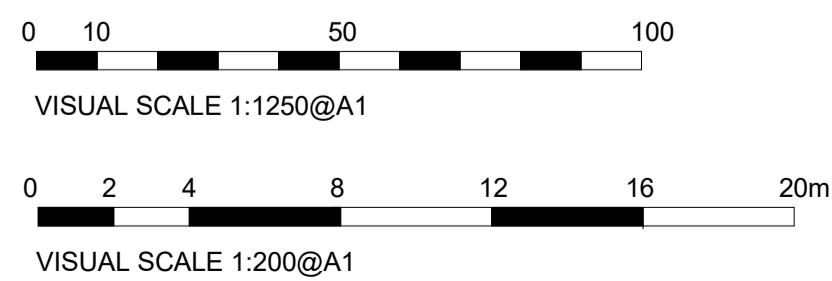

Rev	Date	Seq	BY	Description

01	16.09.2024	1	MK	Issue for Planning
----	------------	---	----	--------------------



22 Micklefield Way, Borehamwood, WD6 4LG
office@mkcreative.me.uk

Client:

Project:
83 Lower Mortlake Road TW9 2LW

Drawing area:

Drawing Title:
BLOCK PLAN

Approved By: MB	Date: 16.09.2024
-----------------	------------------

Checked By: MB	Scale: 1 : 200
----------------	----------------

Drawn By: MZ	Size: A1
--------------	----------

Status:
FOR PLANNING

Drawing No. 83 MORTLAKE - 002	Rev. 01
----------------------------------	------------