


Block Plan - TW1 3AE

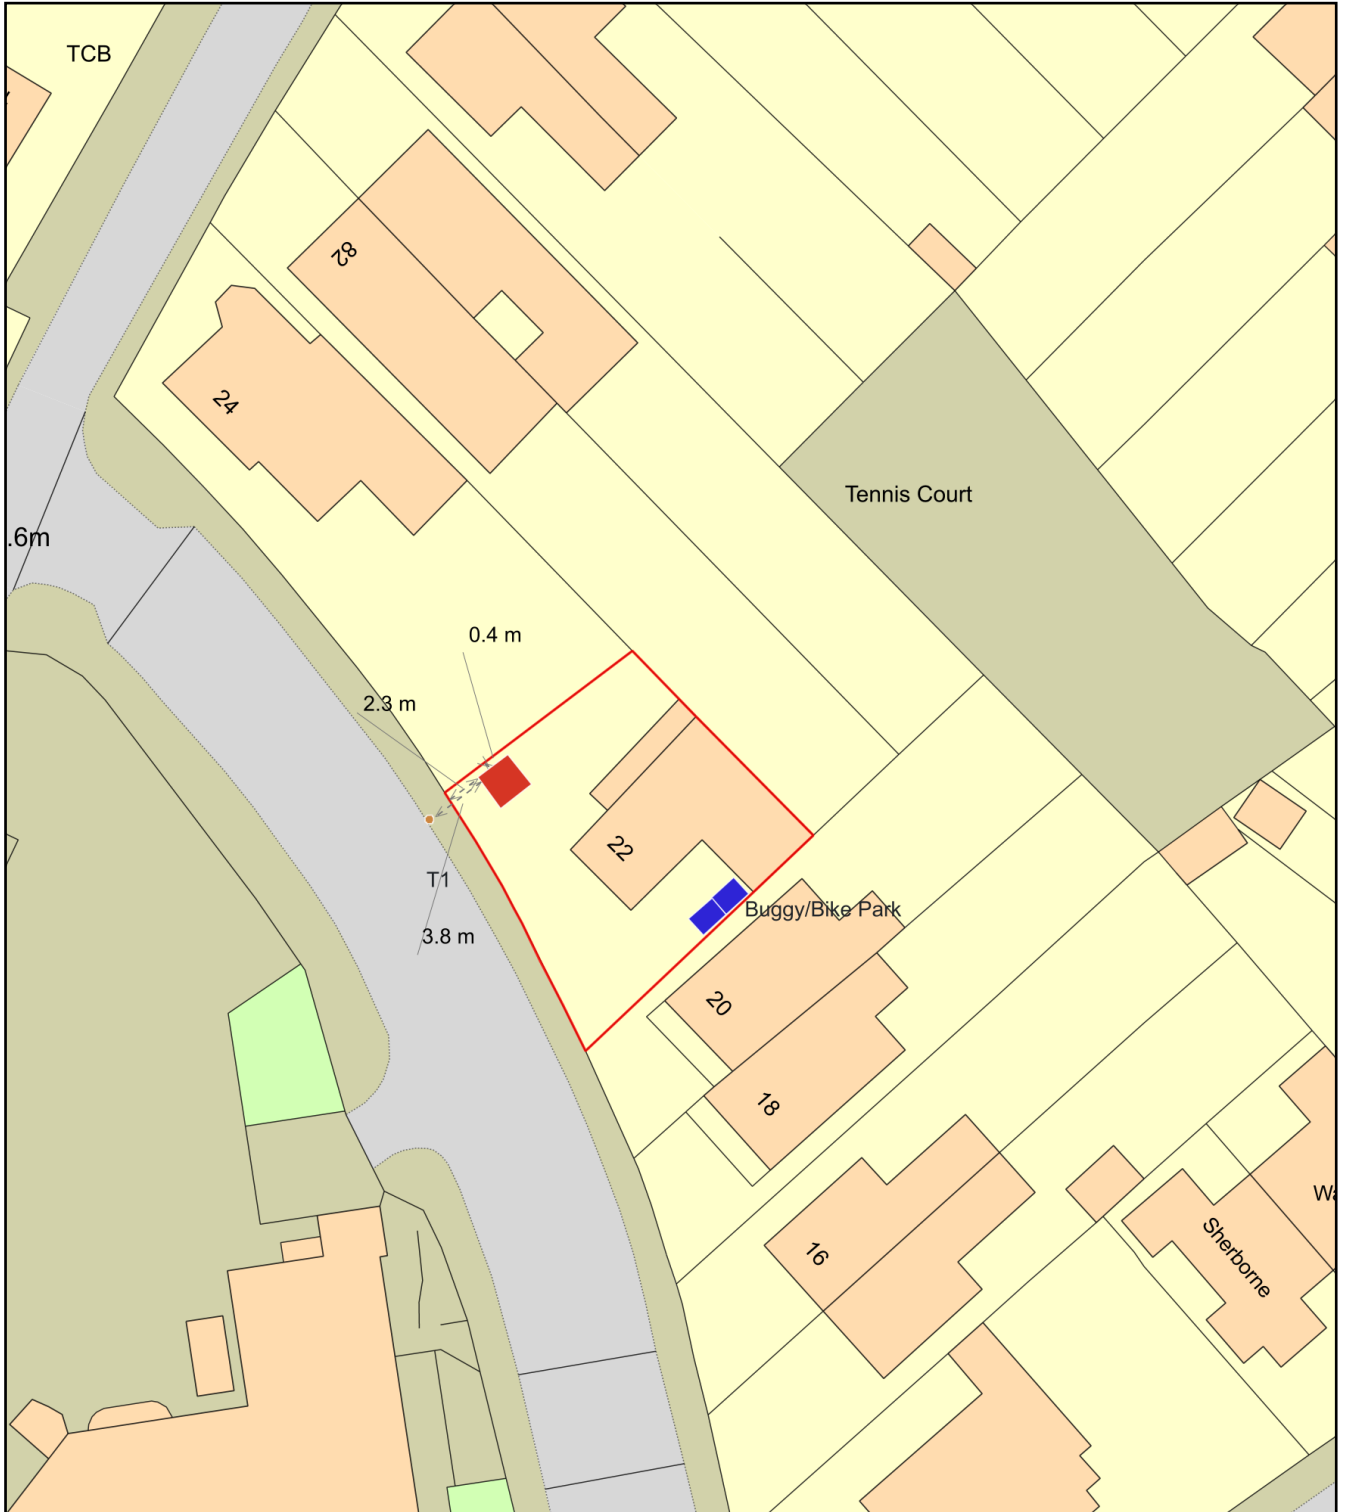

Plan Produced for: Alison Archibald

Date Produced: 18 Sep 2024

Plan Reference Number: TQRQM24256132100408

Scale: 1:500 @ A4