
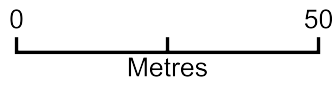


Location Plan - TW1 3AE

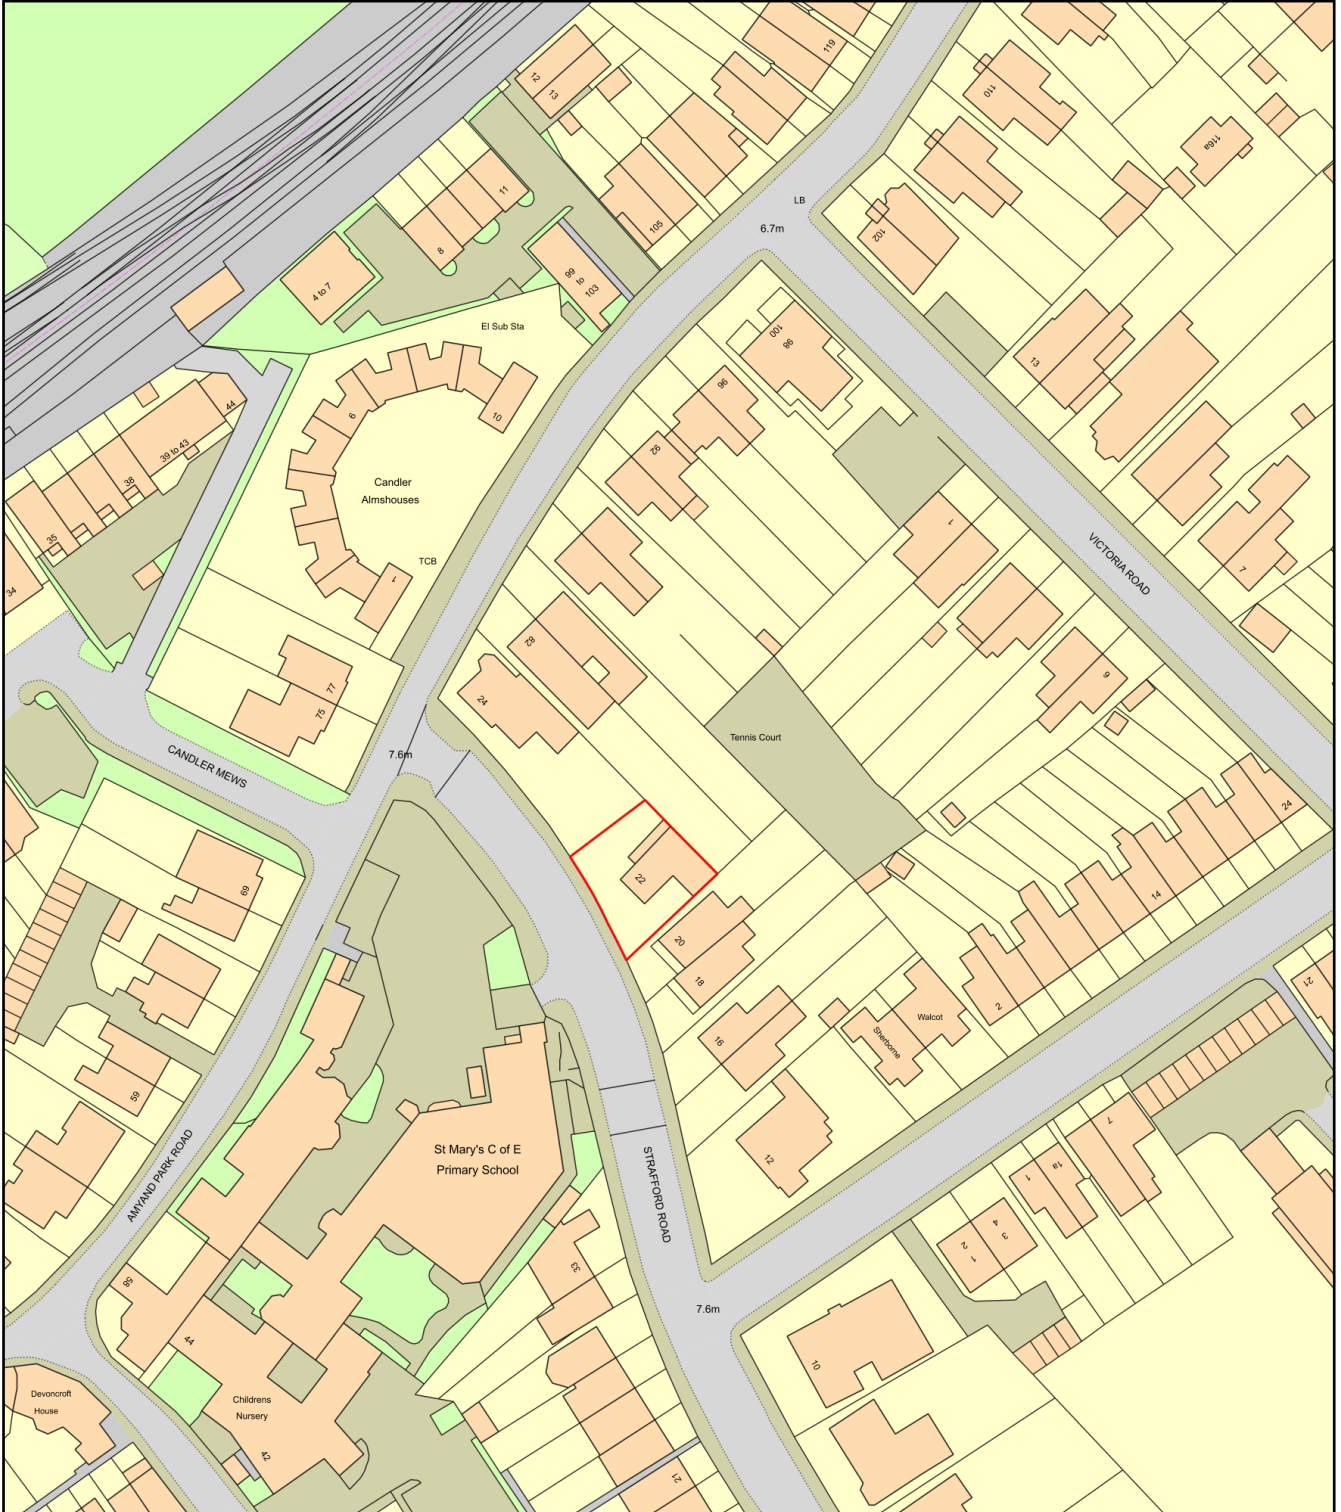

Plan Produced for: Alison Archibald
Date Produced: 12 Sep 2024
Plan Reference Number: TQRQM24256132025243
Scale: 1:1250 @ A4