




Existing Front Elevation (from South East)

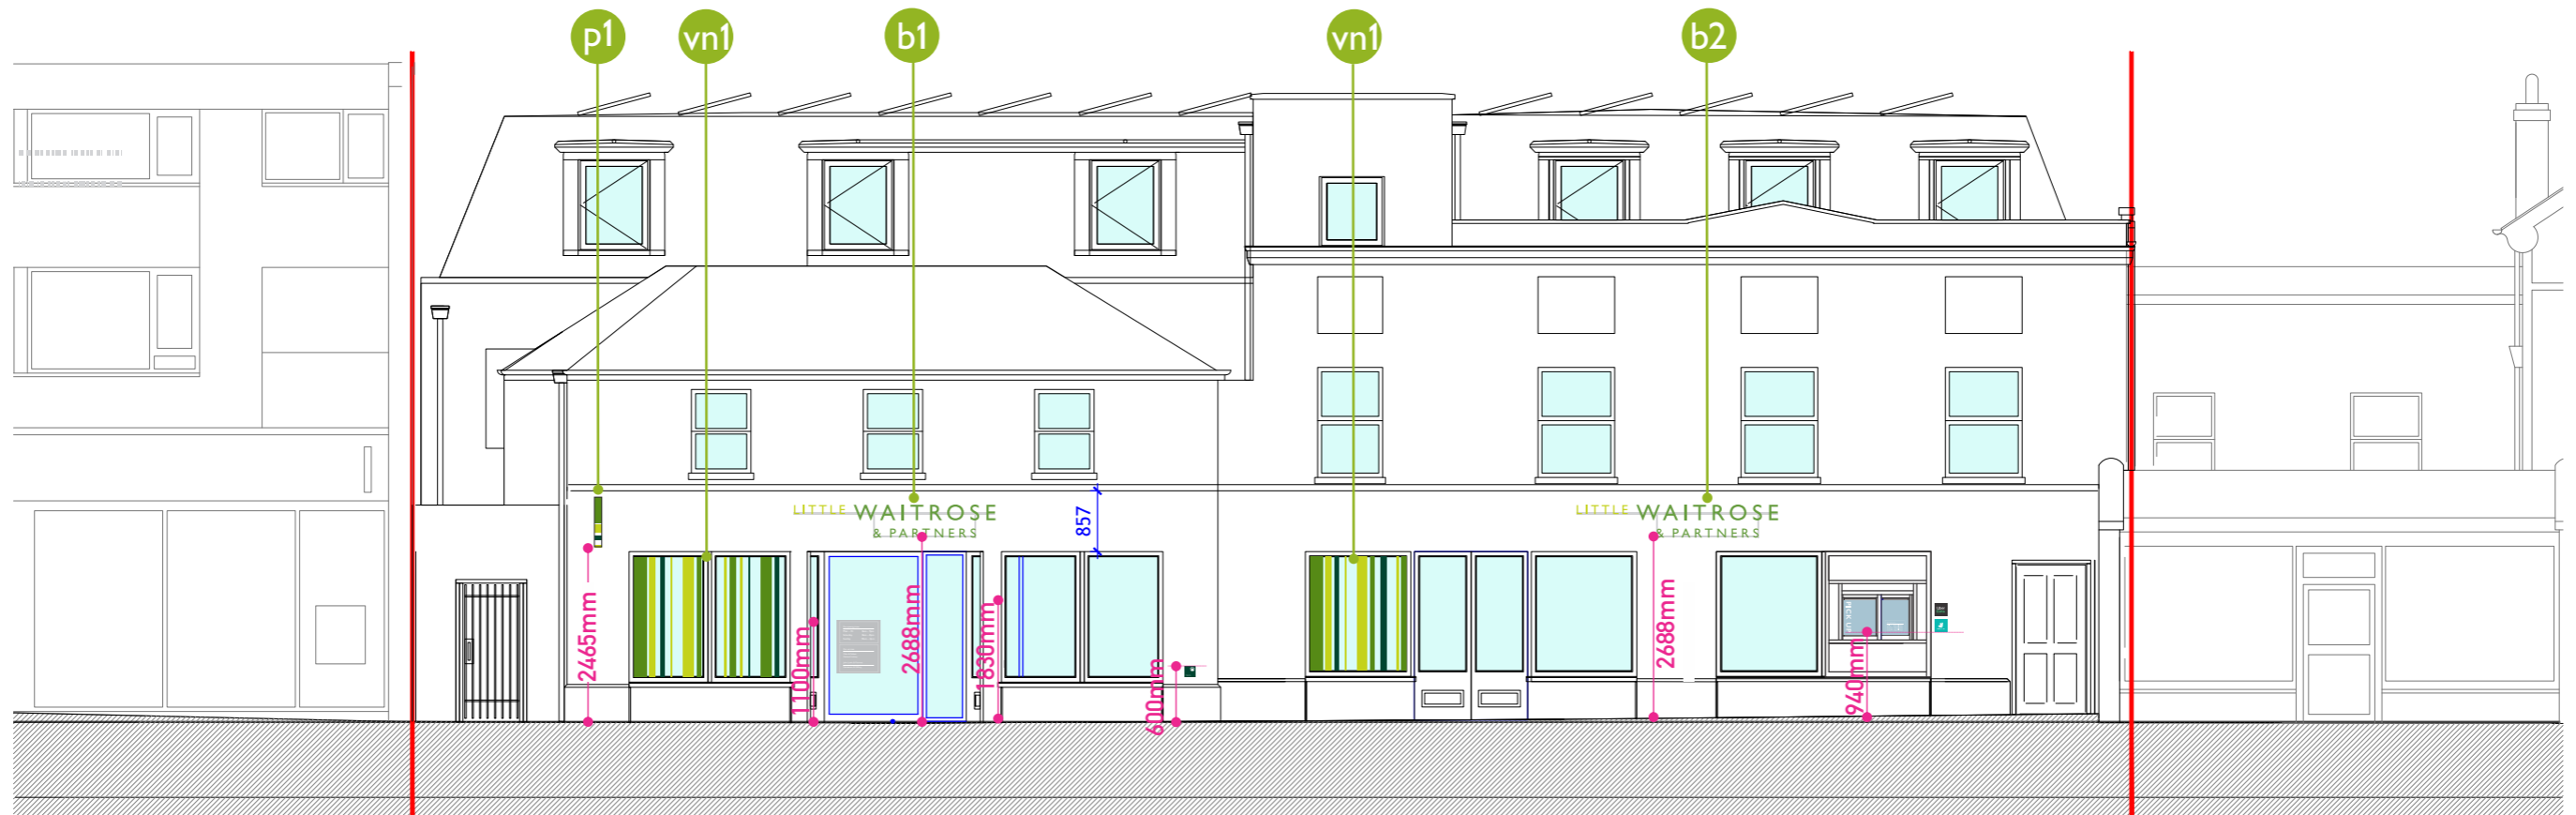

Proposed Front Elevation (from South East)