


NEW INTERNAL WINDOW
2.5M IN LENGTH

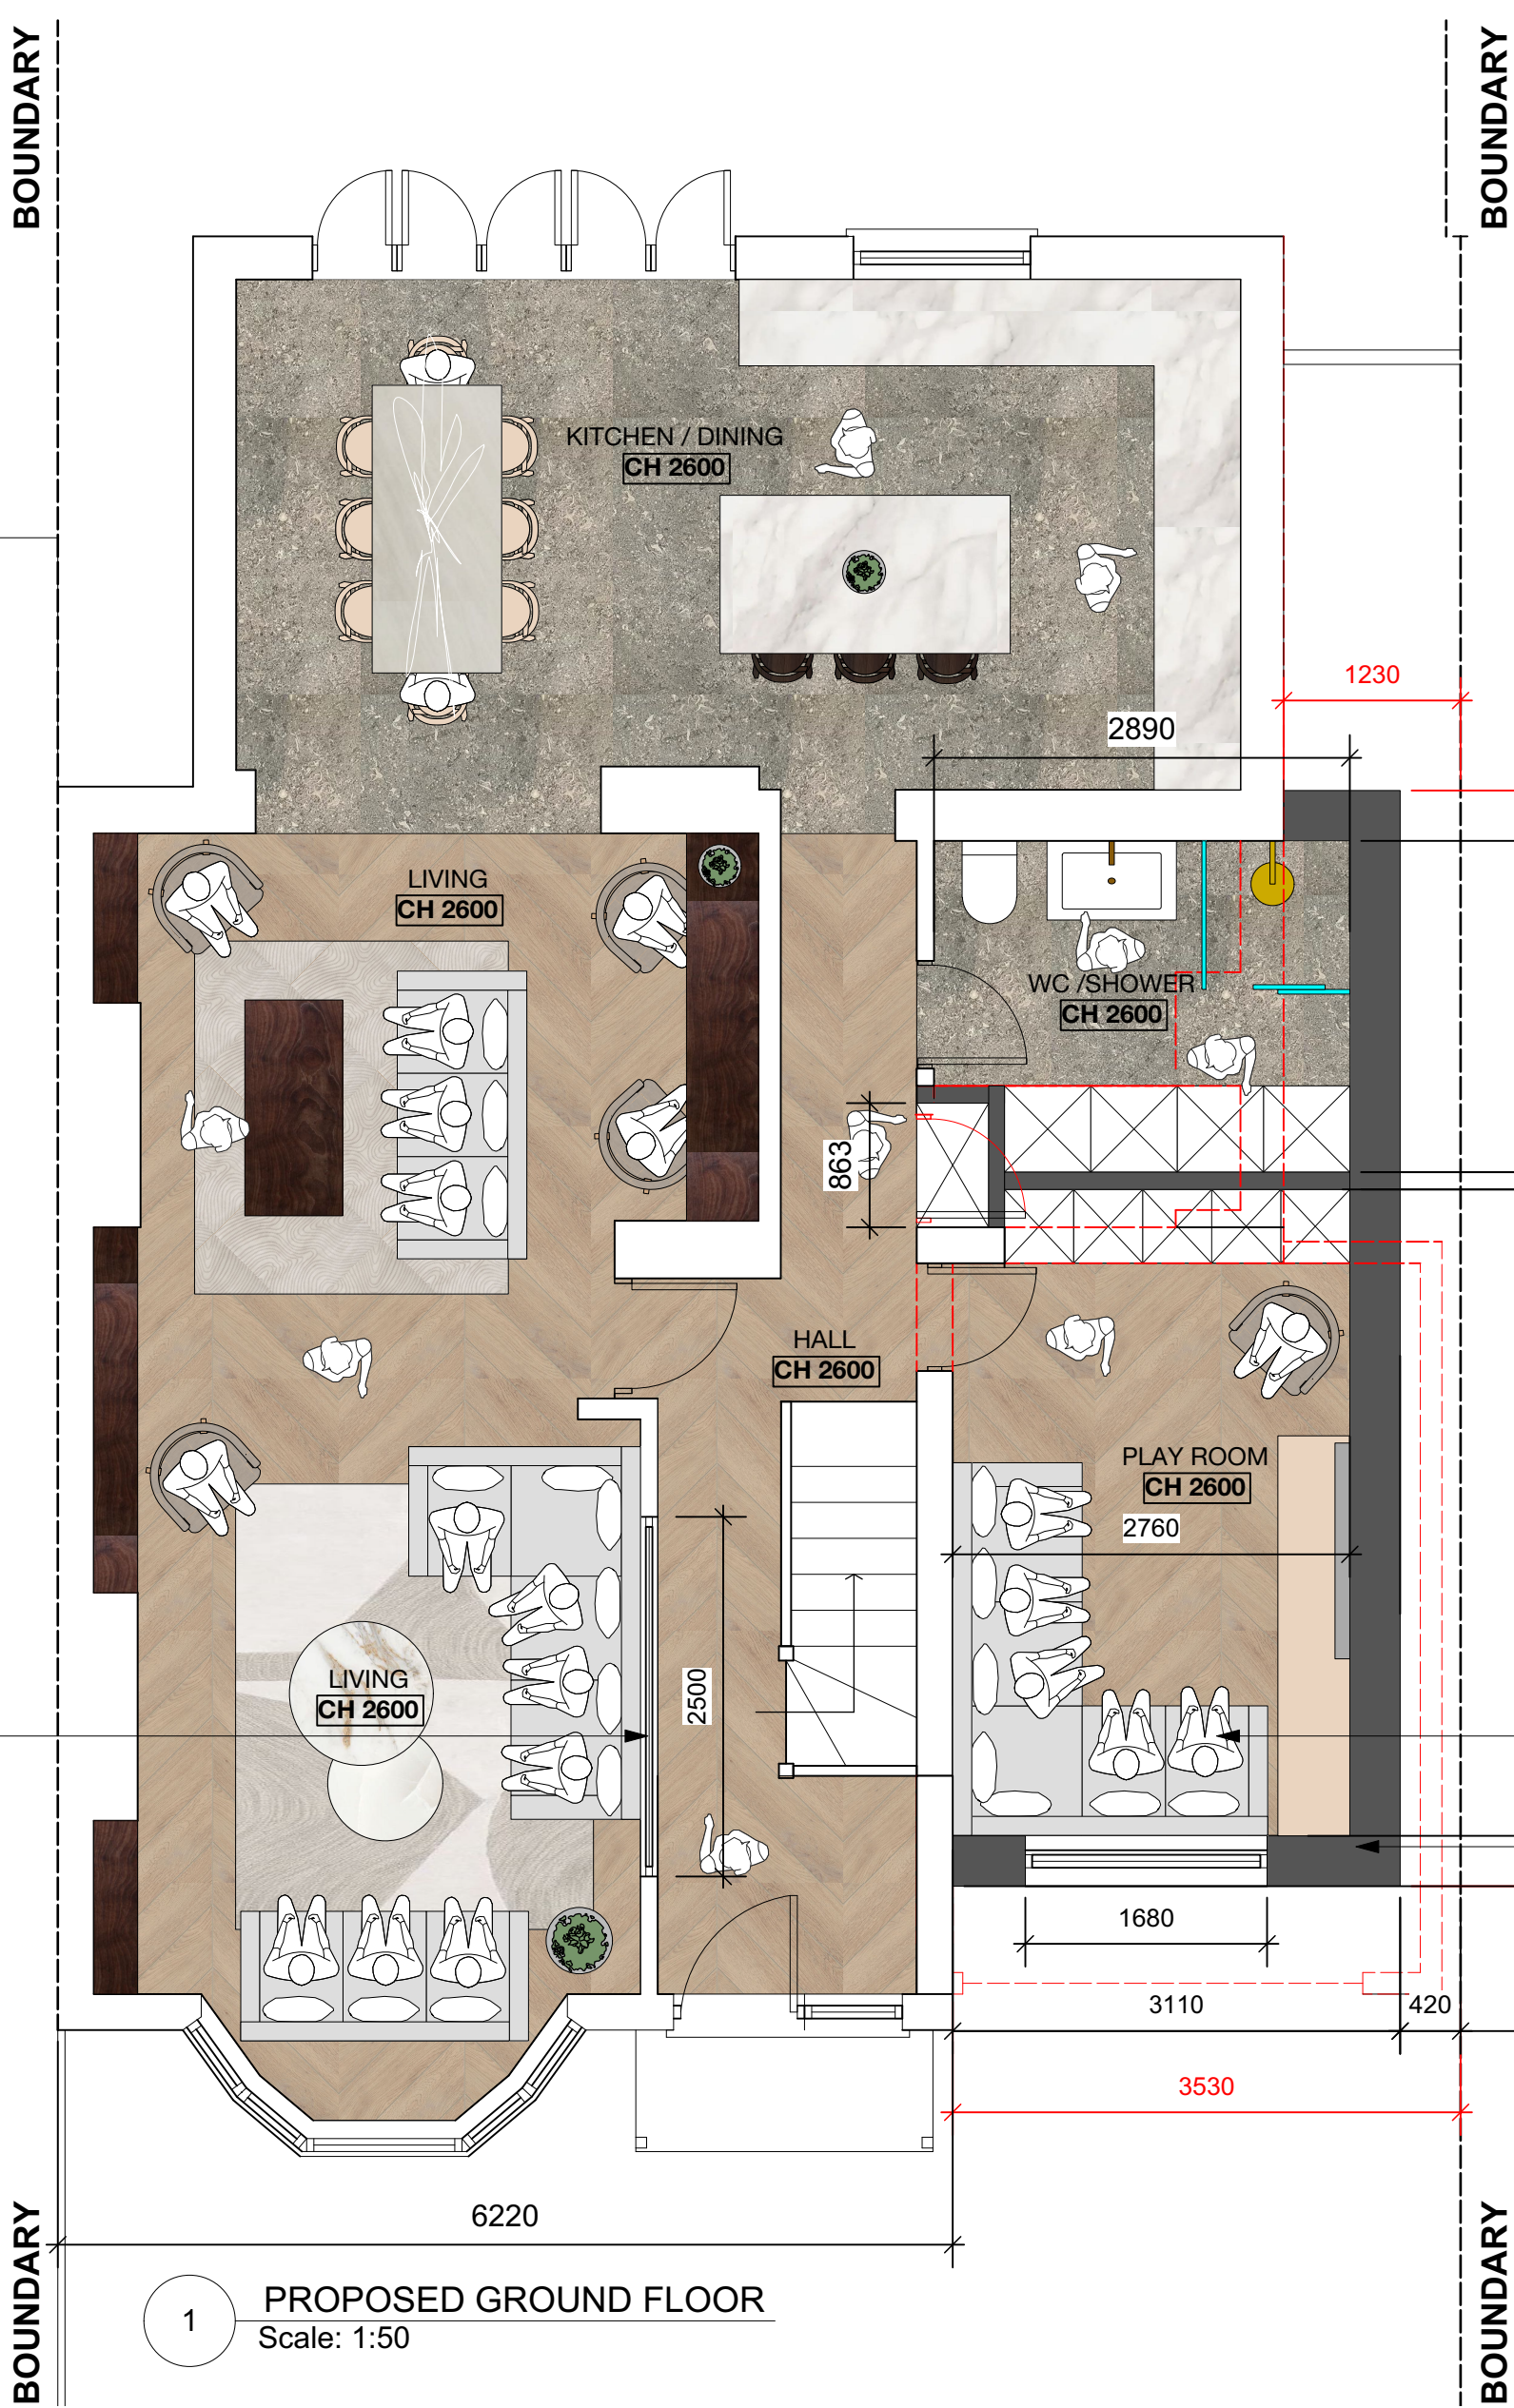

1 PROPOSED GROUND FLOOR
Scale: 1:50


NEW DOUBLE DOOR TO ACCESS KIDS PLAY ROOM

NEW SIDE EXTENSION TO SITE INSIDE
BOUNDARY LINE BY 420MM
AND SITE 1M FROM FRONT OF PROPERTY.

KEY:

- ALL NEW EXTERNAL WALLS TO BE 350MM & NEW INTERNAL WALLS TO BE 120MM
- INTERNAL WALLS TO BE DEMOLISHED
- WALL TO BE BUILT OUT TO HOUSE WALL MOUNTED FIXTURES OR ALCOVES

NOTE: STRUCTUAL ENGINEER TO BE APPOINTED TO CONFIRM REMOVAL OF PROPSOED WALLS.

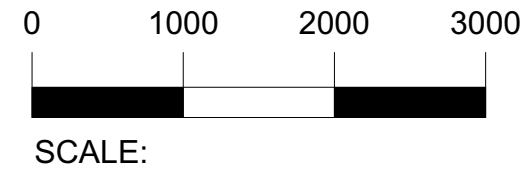

REV	DESCRIPTION	BY	DATE

DRAWING STATUS

FOR DISCUSSION

FOR COSTING ONLY

FOR DESIGN INTENT ONLY

NOTES:

ALL EXTERNAL WINDOWS AND DOORS TO BE DOUBLE GLAZED **SPEC AND FINISH TBC**

UNDER FLOOR HEATING TO BE INSTALLED WITHIN NEW EXTENSION

SMOKE DETECTORS TO BE INSTALLED WITHIN ENTIRE GROUND FLOOR

NEXT CHAPTER

LONDON, TW7 4LN

T +44 (0) 798 487 2957

WWW.NEXTCHAPTERDESIGN.CO.UK

CLIENT
MR & MRS RICHARDSON

PROJECT
93 CHUDLEIGH ROAD
TW2 7QY

DESCRIPTION
PROPOSED GROUND FLOOR
PLAN

SCALE 1.50
DRAWN BY RJ
DATE 20.11.23

DRAWING NO. 100_06
REVISION -

NOTE:
DRAWINGS ARE FOR PLANNING PERMISSION ONLY

CONTRACTOR TO ENSURE ALL MATERIALS USED AND ELECTRICAL WORK COMPLIES WITH LOCAL AUTHORITY REGULATIONS.

STRUCTURAL ENGINEER MUST BE EMPLOYED WHERE APPLICABLE.

DO NOT SCALE OFF DRAWING. ALL DIMENSIONS TO BE VERIFIED ON SITE. ALL WORKS ARE TO COMPLY WITH CURRENT BUILDING REGULATIONS

THIS DRAWING IS THE COPYRIGHT OF NEXT CHAPTER DESIGN. THIS DRAWING CANNOT BE COPIED, REPRODUCED, RETAINED OR DISCLOSED TO ANY UNAUTHORISED PERSON.