



(c) UKMap Copyright. The GeoInformation Group 2017 Licence No. LANDMLON100003121118

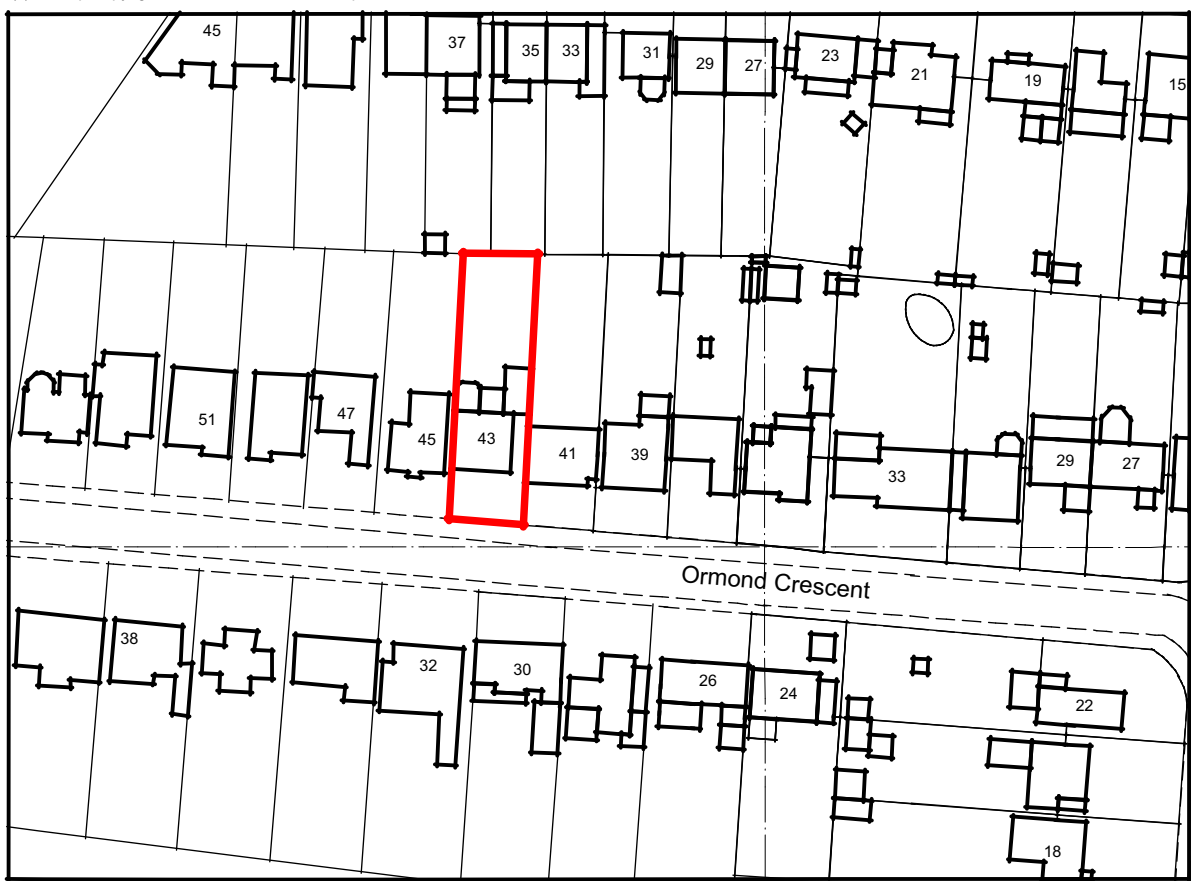

Location Plan (1:1250)

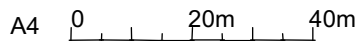

Rev:	Description:	Date:
	Job Title: Proposed Alterations to 43 Ormond Crescent Hampton	
	Drawing Title: Location Plan	
	Drawing No: 252/13	
	Scale: 1:1250	
	Date: January 2022	

PL Robinson design
14 DeaconClose, Southampton Hampshire, S019 7BP
Tel: 02380440649 Mob: 07950654378
email: office@plrobinsondesign.co.uk