


NOTES:

1. Dimensions are in millimetres unless stated otherwise
2. Levels are in meters AOD unless stated otherwise
3. Dimensions govern. Do not scale off the drawing
4. All dimensions to be verified on site before proceeding
5. All discrepancies on this drawing to be notified in writing to the Architect.

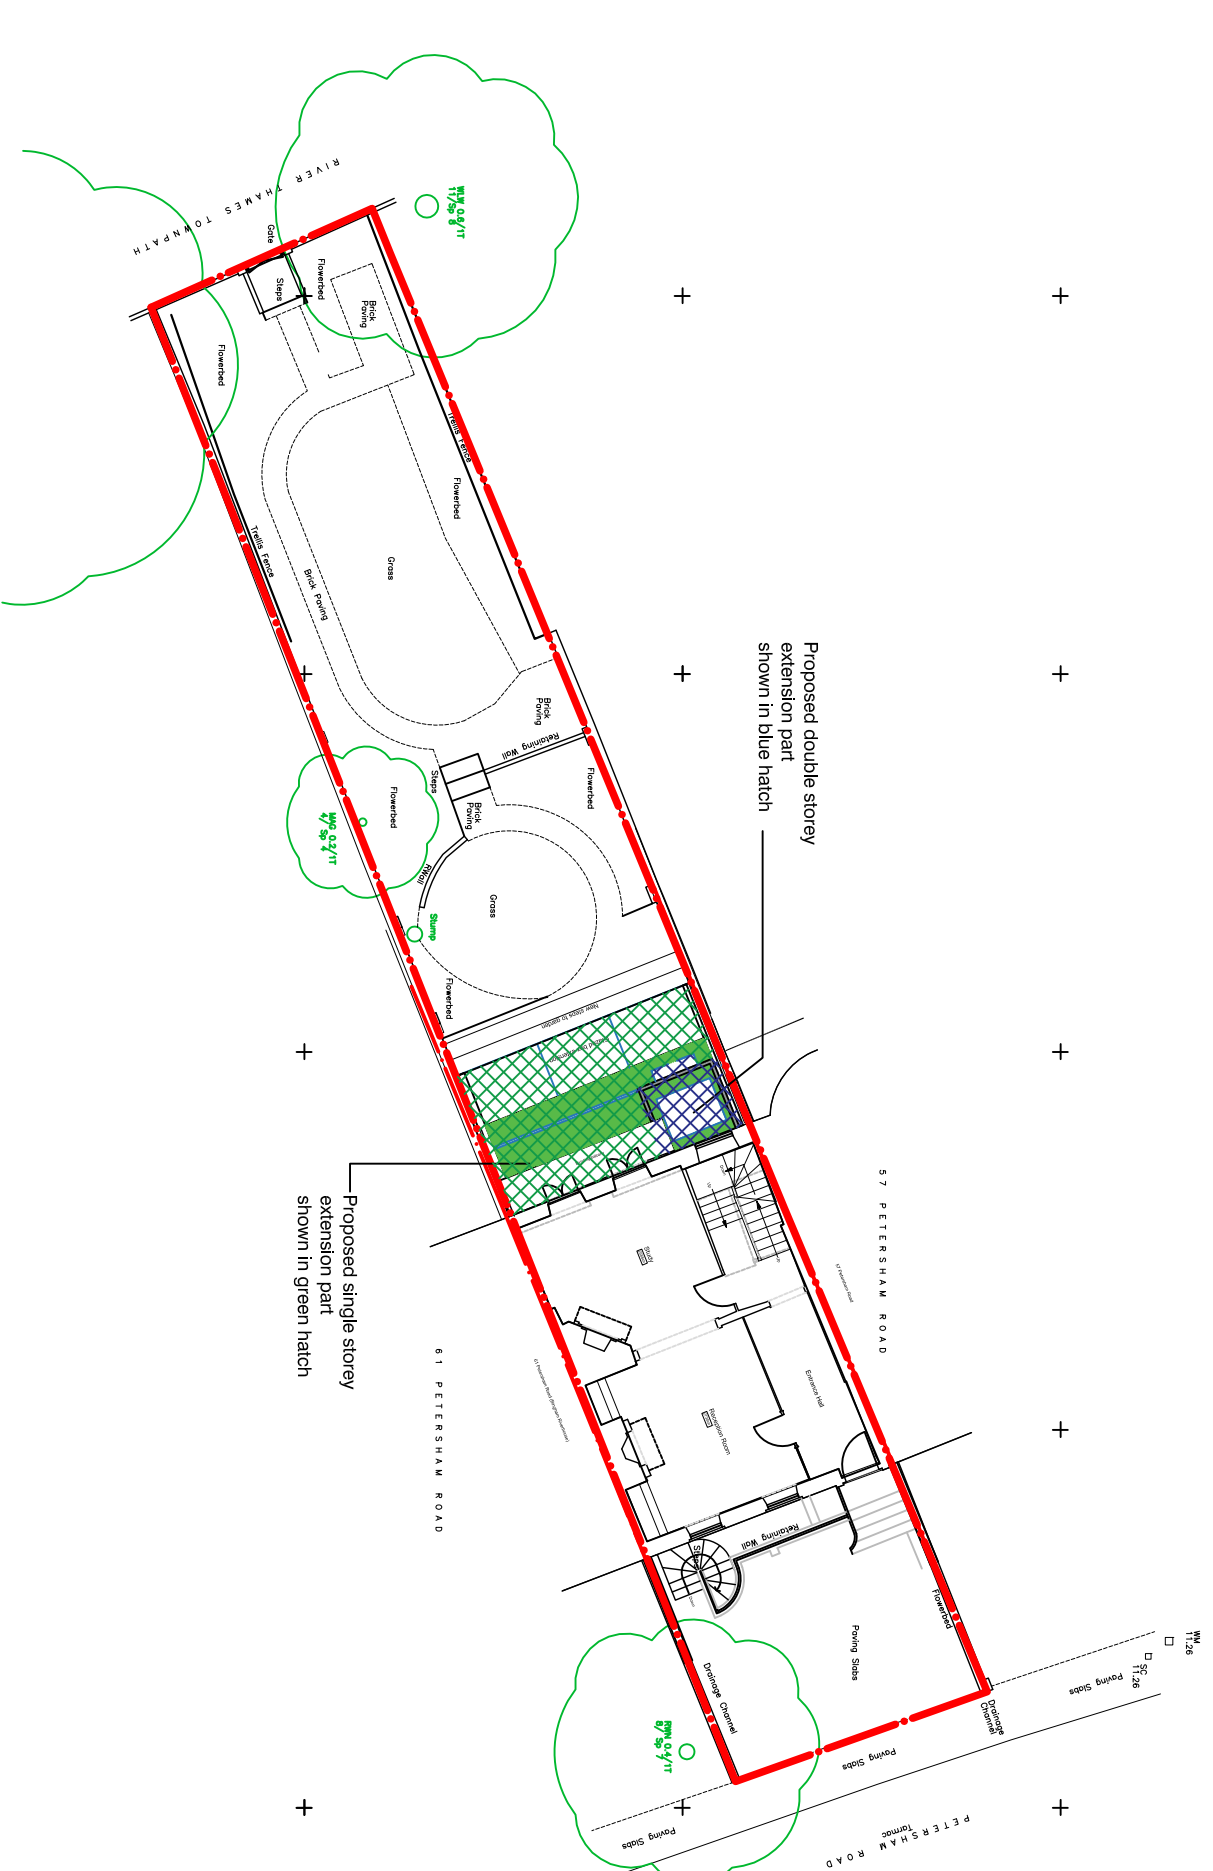

REVISIONS:
00: 12.09.24 Issued for Planning

PLANNING

PROJECT
59 Petersham Road
Richmond
TW9 0UT

Mr. J Earle and Ms A O'Donnell

DRAWING

PROPOSED SITE BLOCK PLAN

SCALE	PAPER SIZE	DATE	DRAWN BY
1:200	A3	SEPT24	SH
DRAWING N ^o	REVISION		
22.15.SEP724.SC1.060	00		