
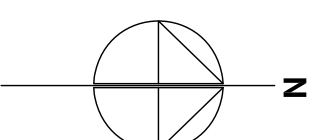


NOTES:

1. Dimensions are in millimetres unless stated otherwise
2. Levels are in meters AOD unless stated otherwise
3. Dimensions govern. Do not scale off the drawing
4. All dimensions to be verified on site before proceeding
5. All discrepancies on this drawing to be notified in writing to the Architect.

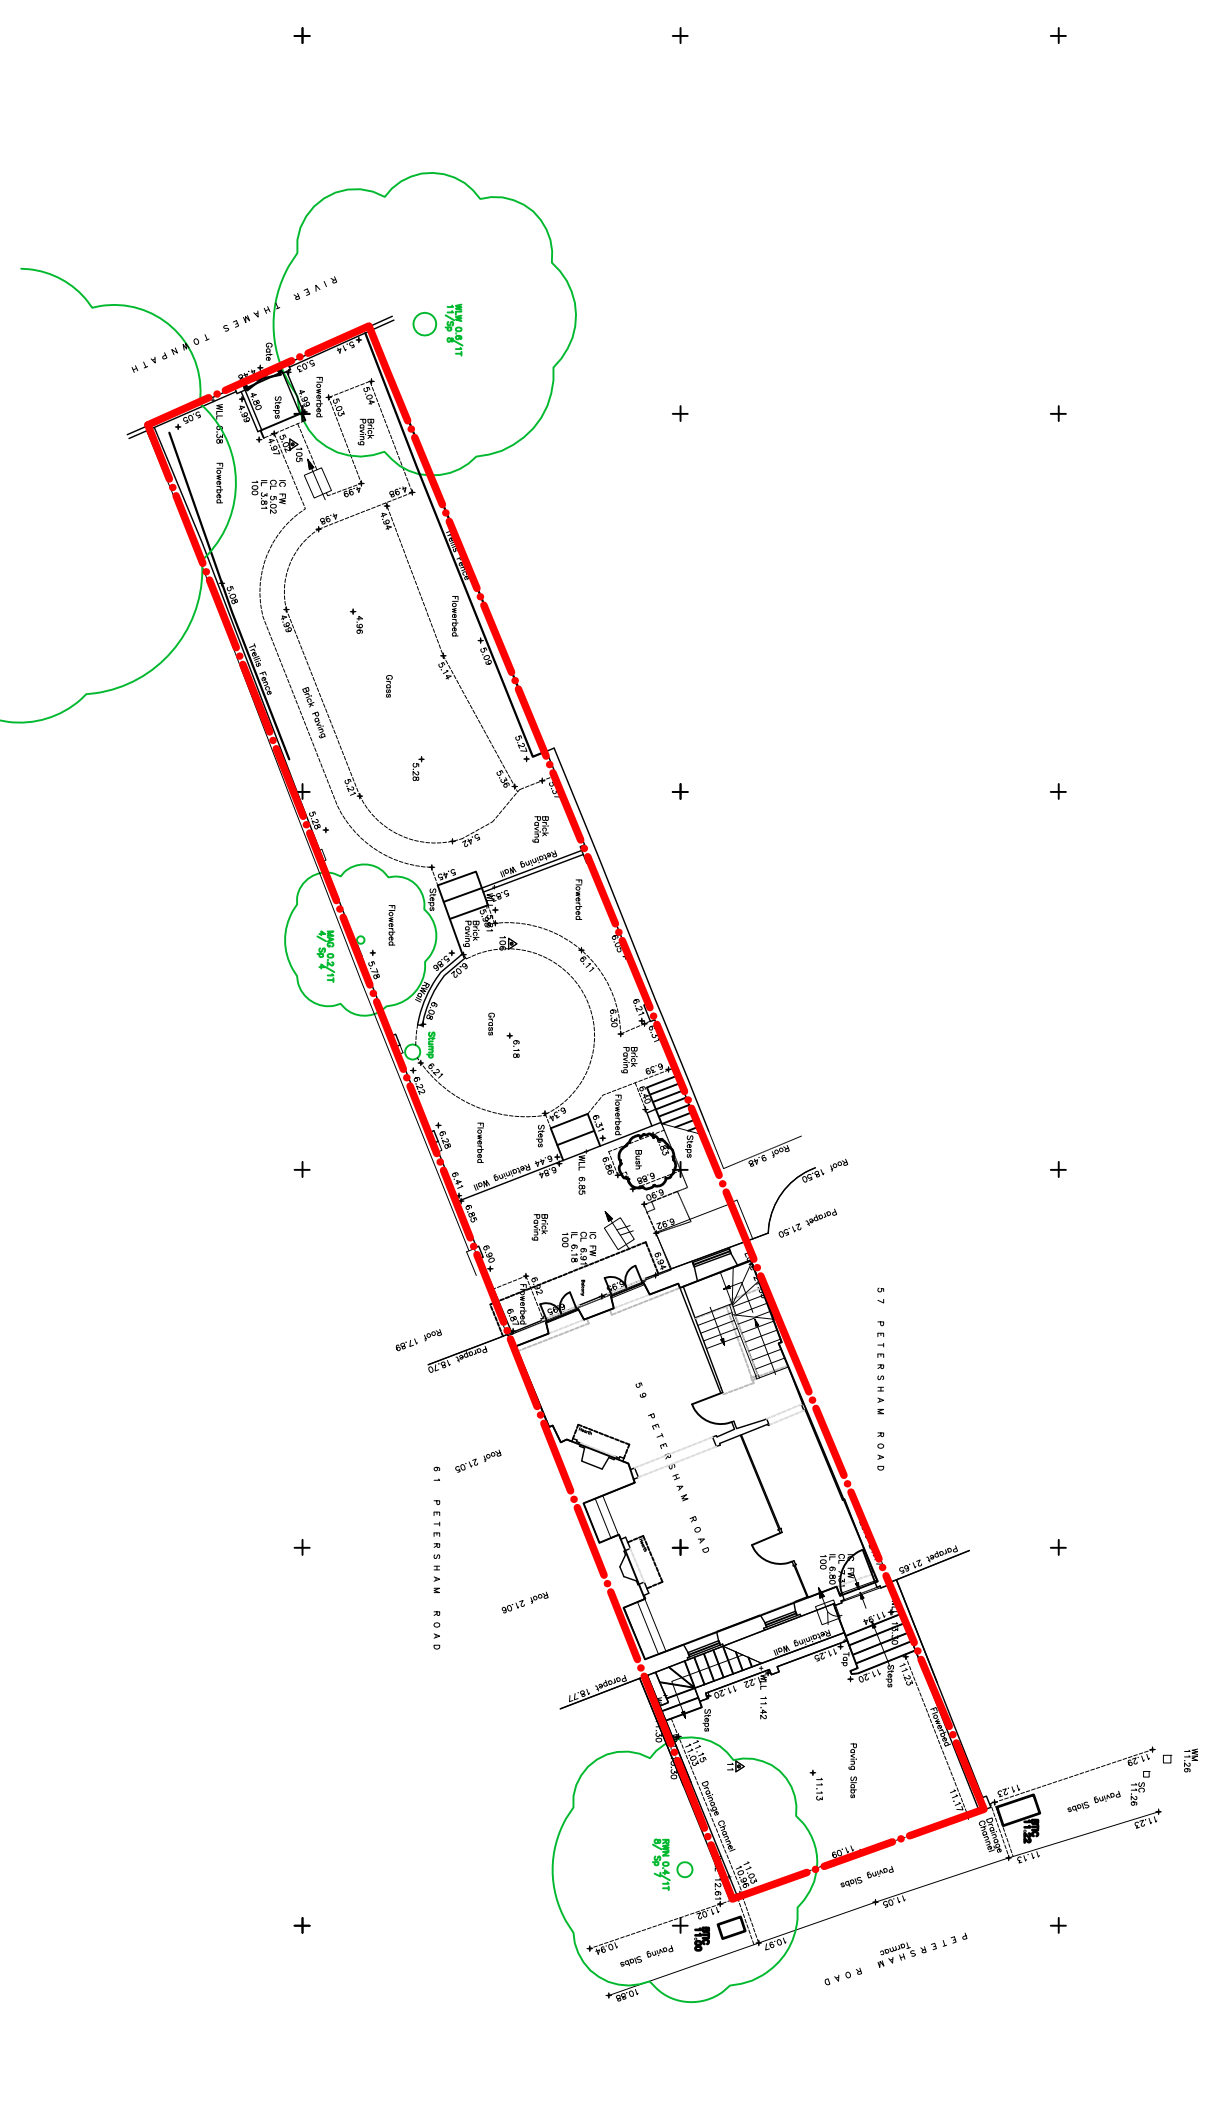

- REVISIONS:
- 02: 13.09.23 For Planning
 - 01: 03.10.23 For Planning
 - 00: 02.03.23 First Issued

PLANNING

PROJECT
59 Petersham Road
Richmond
TW10 6UT

Mr. J Earle and Ms A O'Donnell

DRAWING

EXISTING SITE BLOCK PLAN

SCALE	PAPER SIZE	DATE	DRAWN BY
1:200	A3	OCT23	SH
DRAWING N ^o	REVISION		
22.15.SEP724.050	02		

place *
architecture + design

Place Architecture and Design Limited
81 Farnley Road, Redhill, Surrey RH1 2LB
t: 01892 771830
w: www.place-architectureanddesign.co.uk