


NOTES:

1. Dimensions are in millimetres unless stated otherwise
2. Levels are in meters AOD unless stated otherwise
3. Dimensions govern. Do not scale off the drawing
4. All dimensions to be verified on site before proceeding
5. All discrepancies on this drawing to be notified in writing to the Architect.

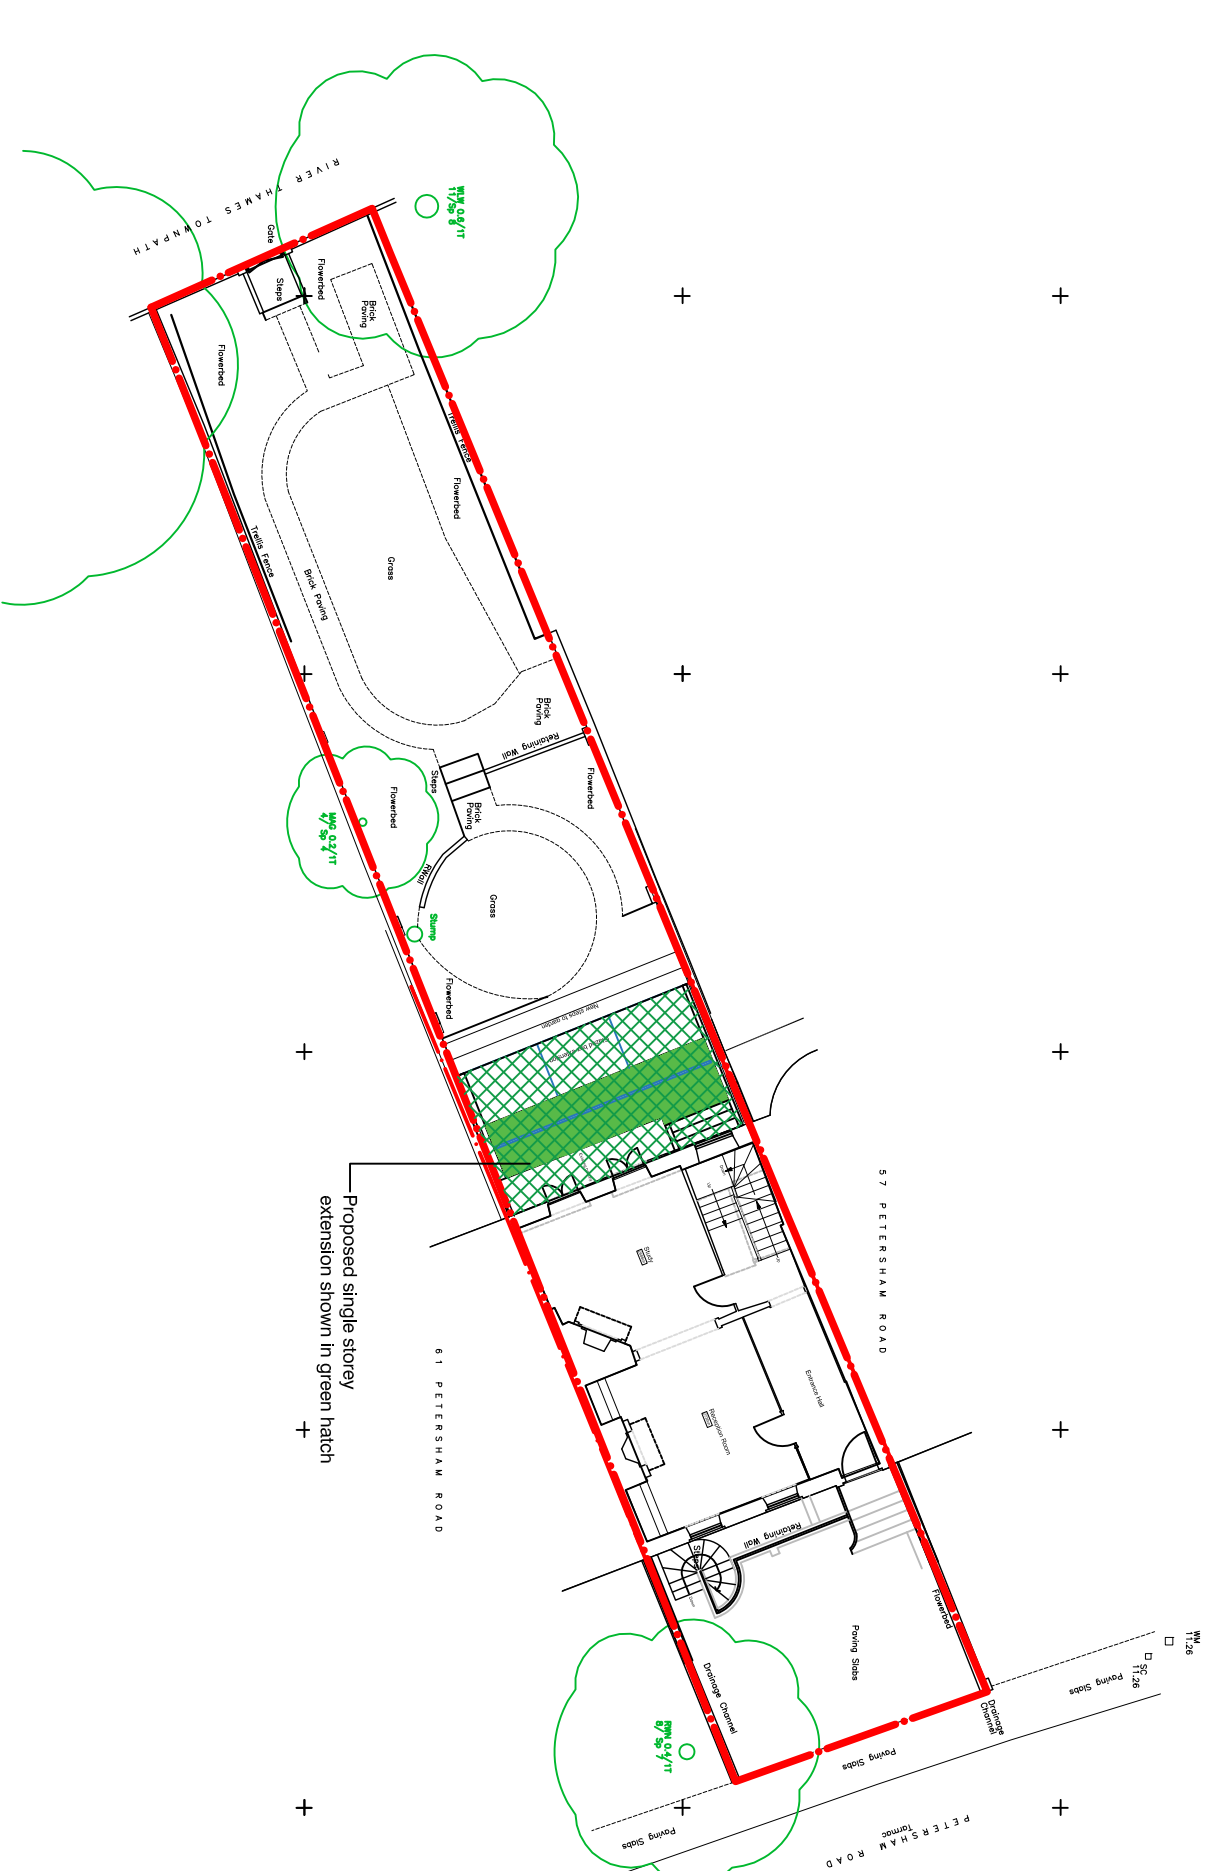

REVISIONS:  
00: 13.09.24 Issued for Planning

**PLANNING**

PROJECT  
59 Petersham Road  
Richmond  
TW10 6UT

Mr. J Earle and Ms A O'Donnell

DRAWING

**PROPOSED SITE BLOCK PLAN**

SCALE	PAPER SIZE	DATE	DRAWN BY
1:200	A3	SEPT24	SH
DRAWING N <sup>o</sup>	REVISION		
22.15.SEP1724.SC2.060	00		