


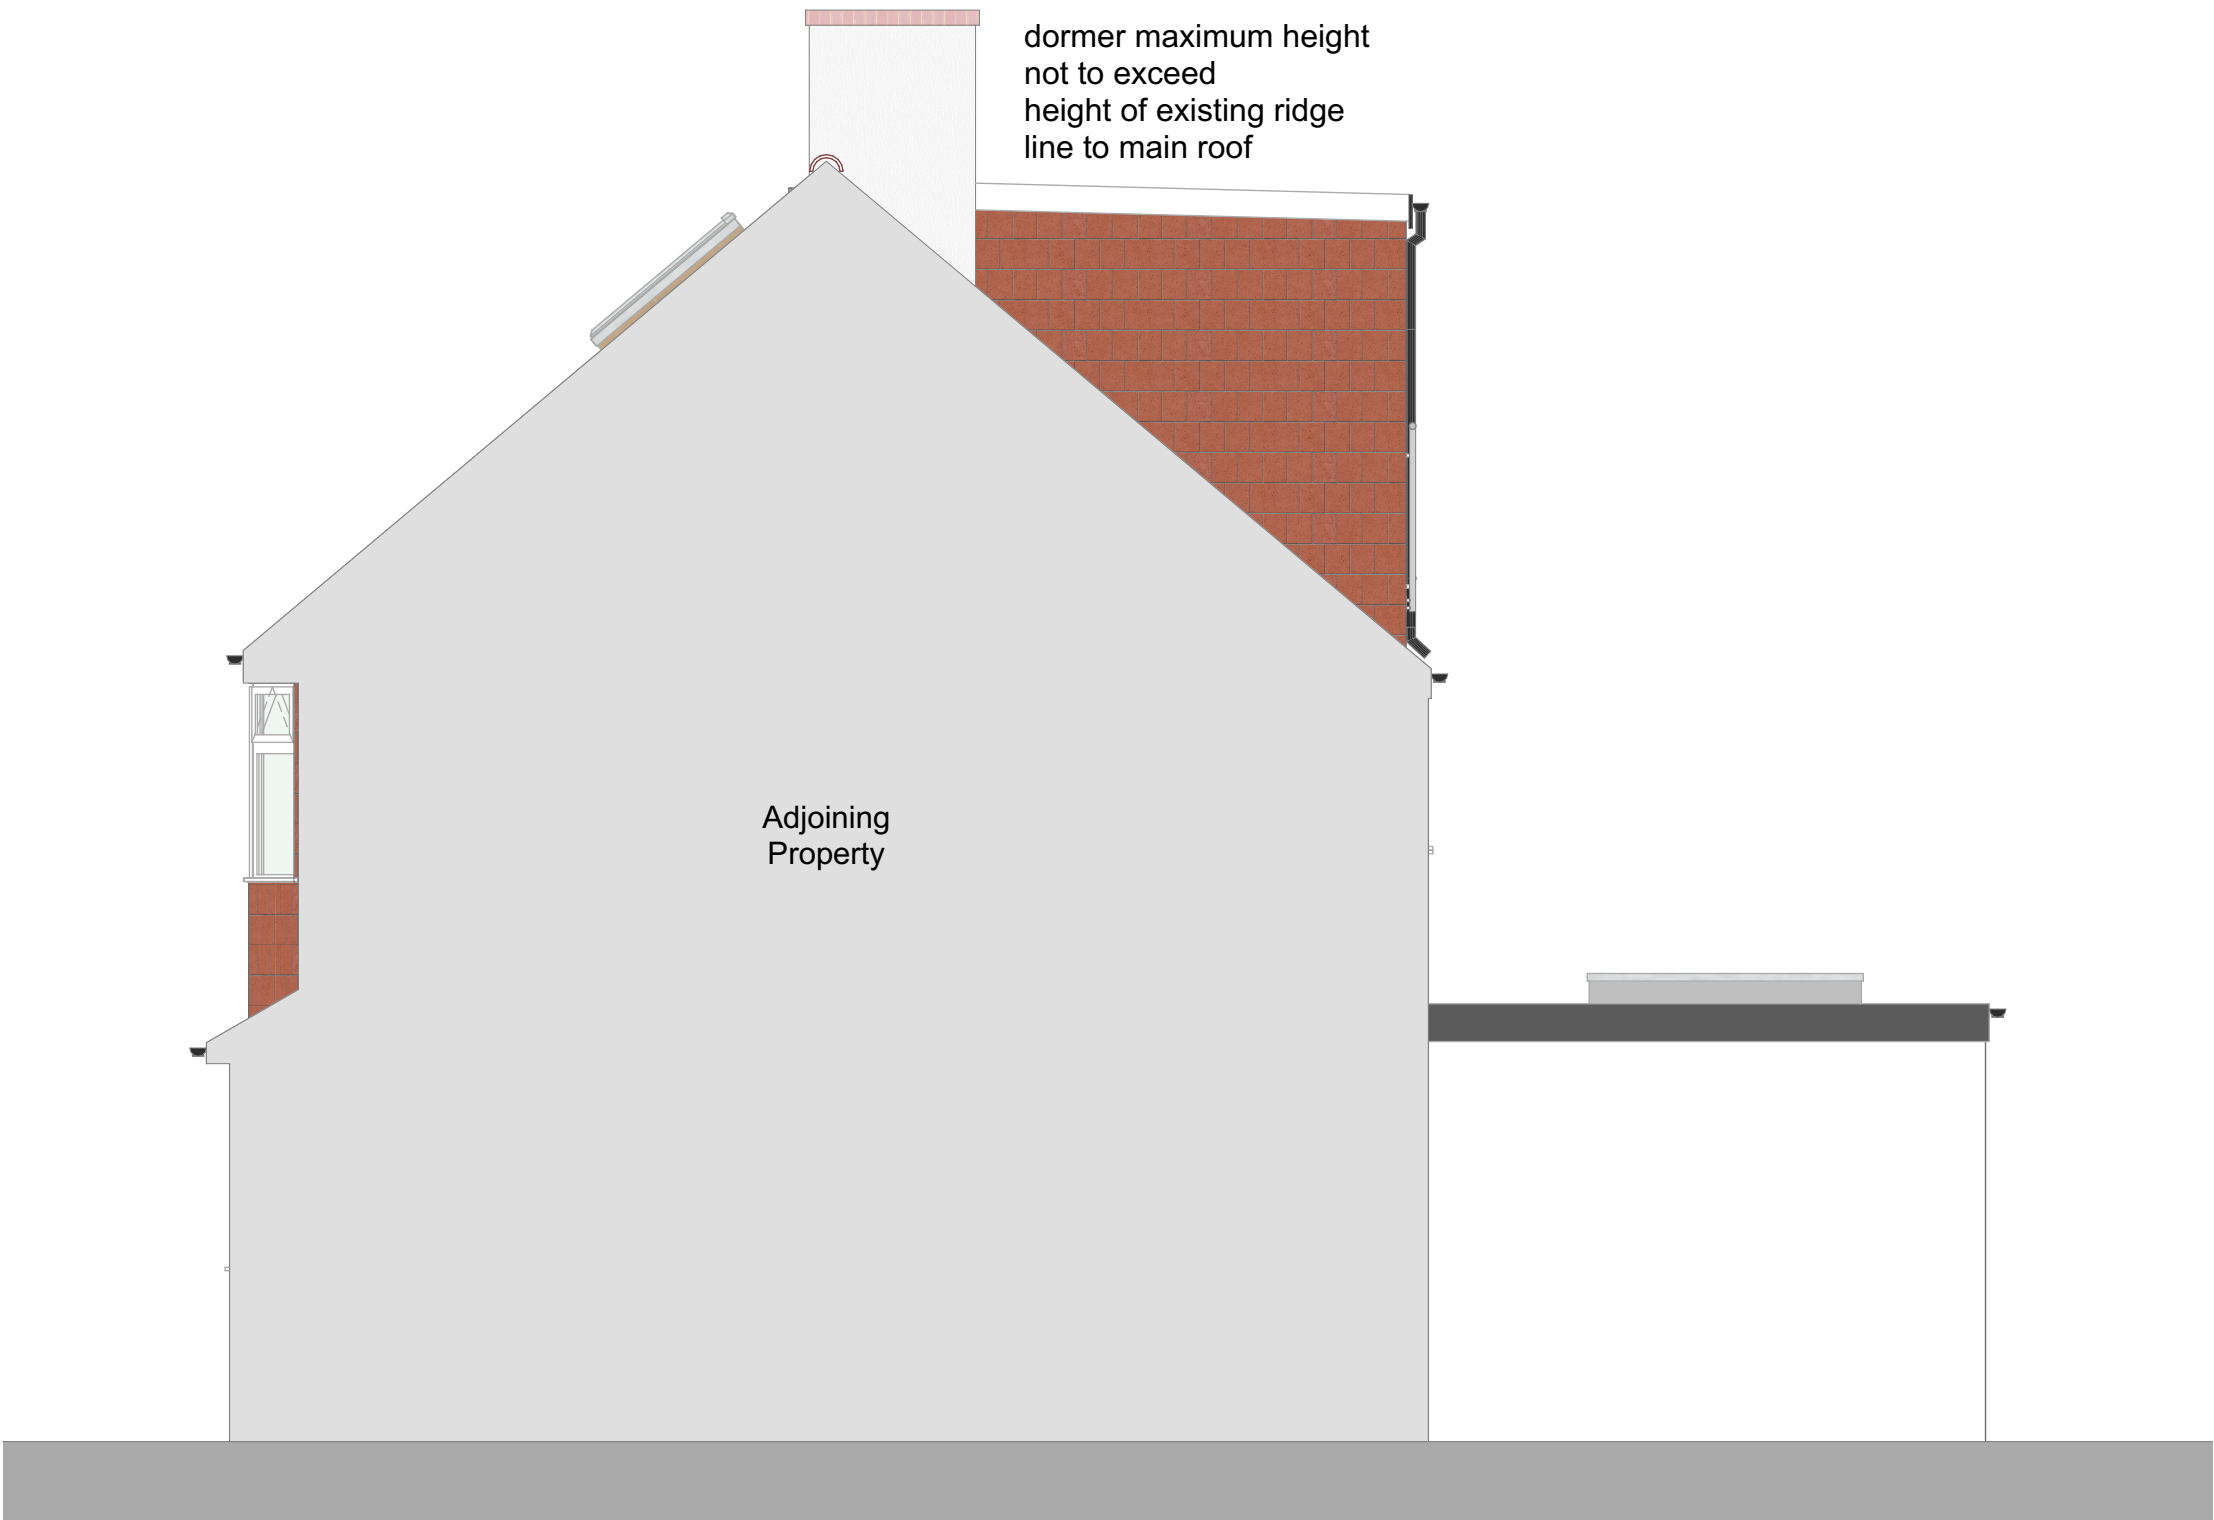


E-01 E-01 Elevation 1:50



E-03 E-03 Elevation 1:50



E-02 E-02 Elevation 1:50

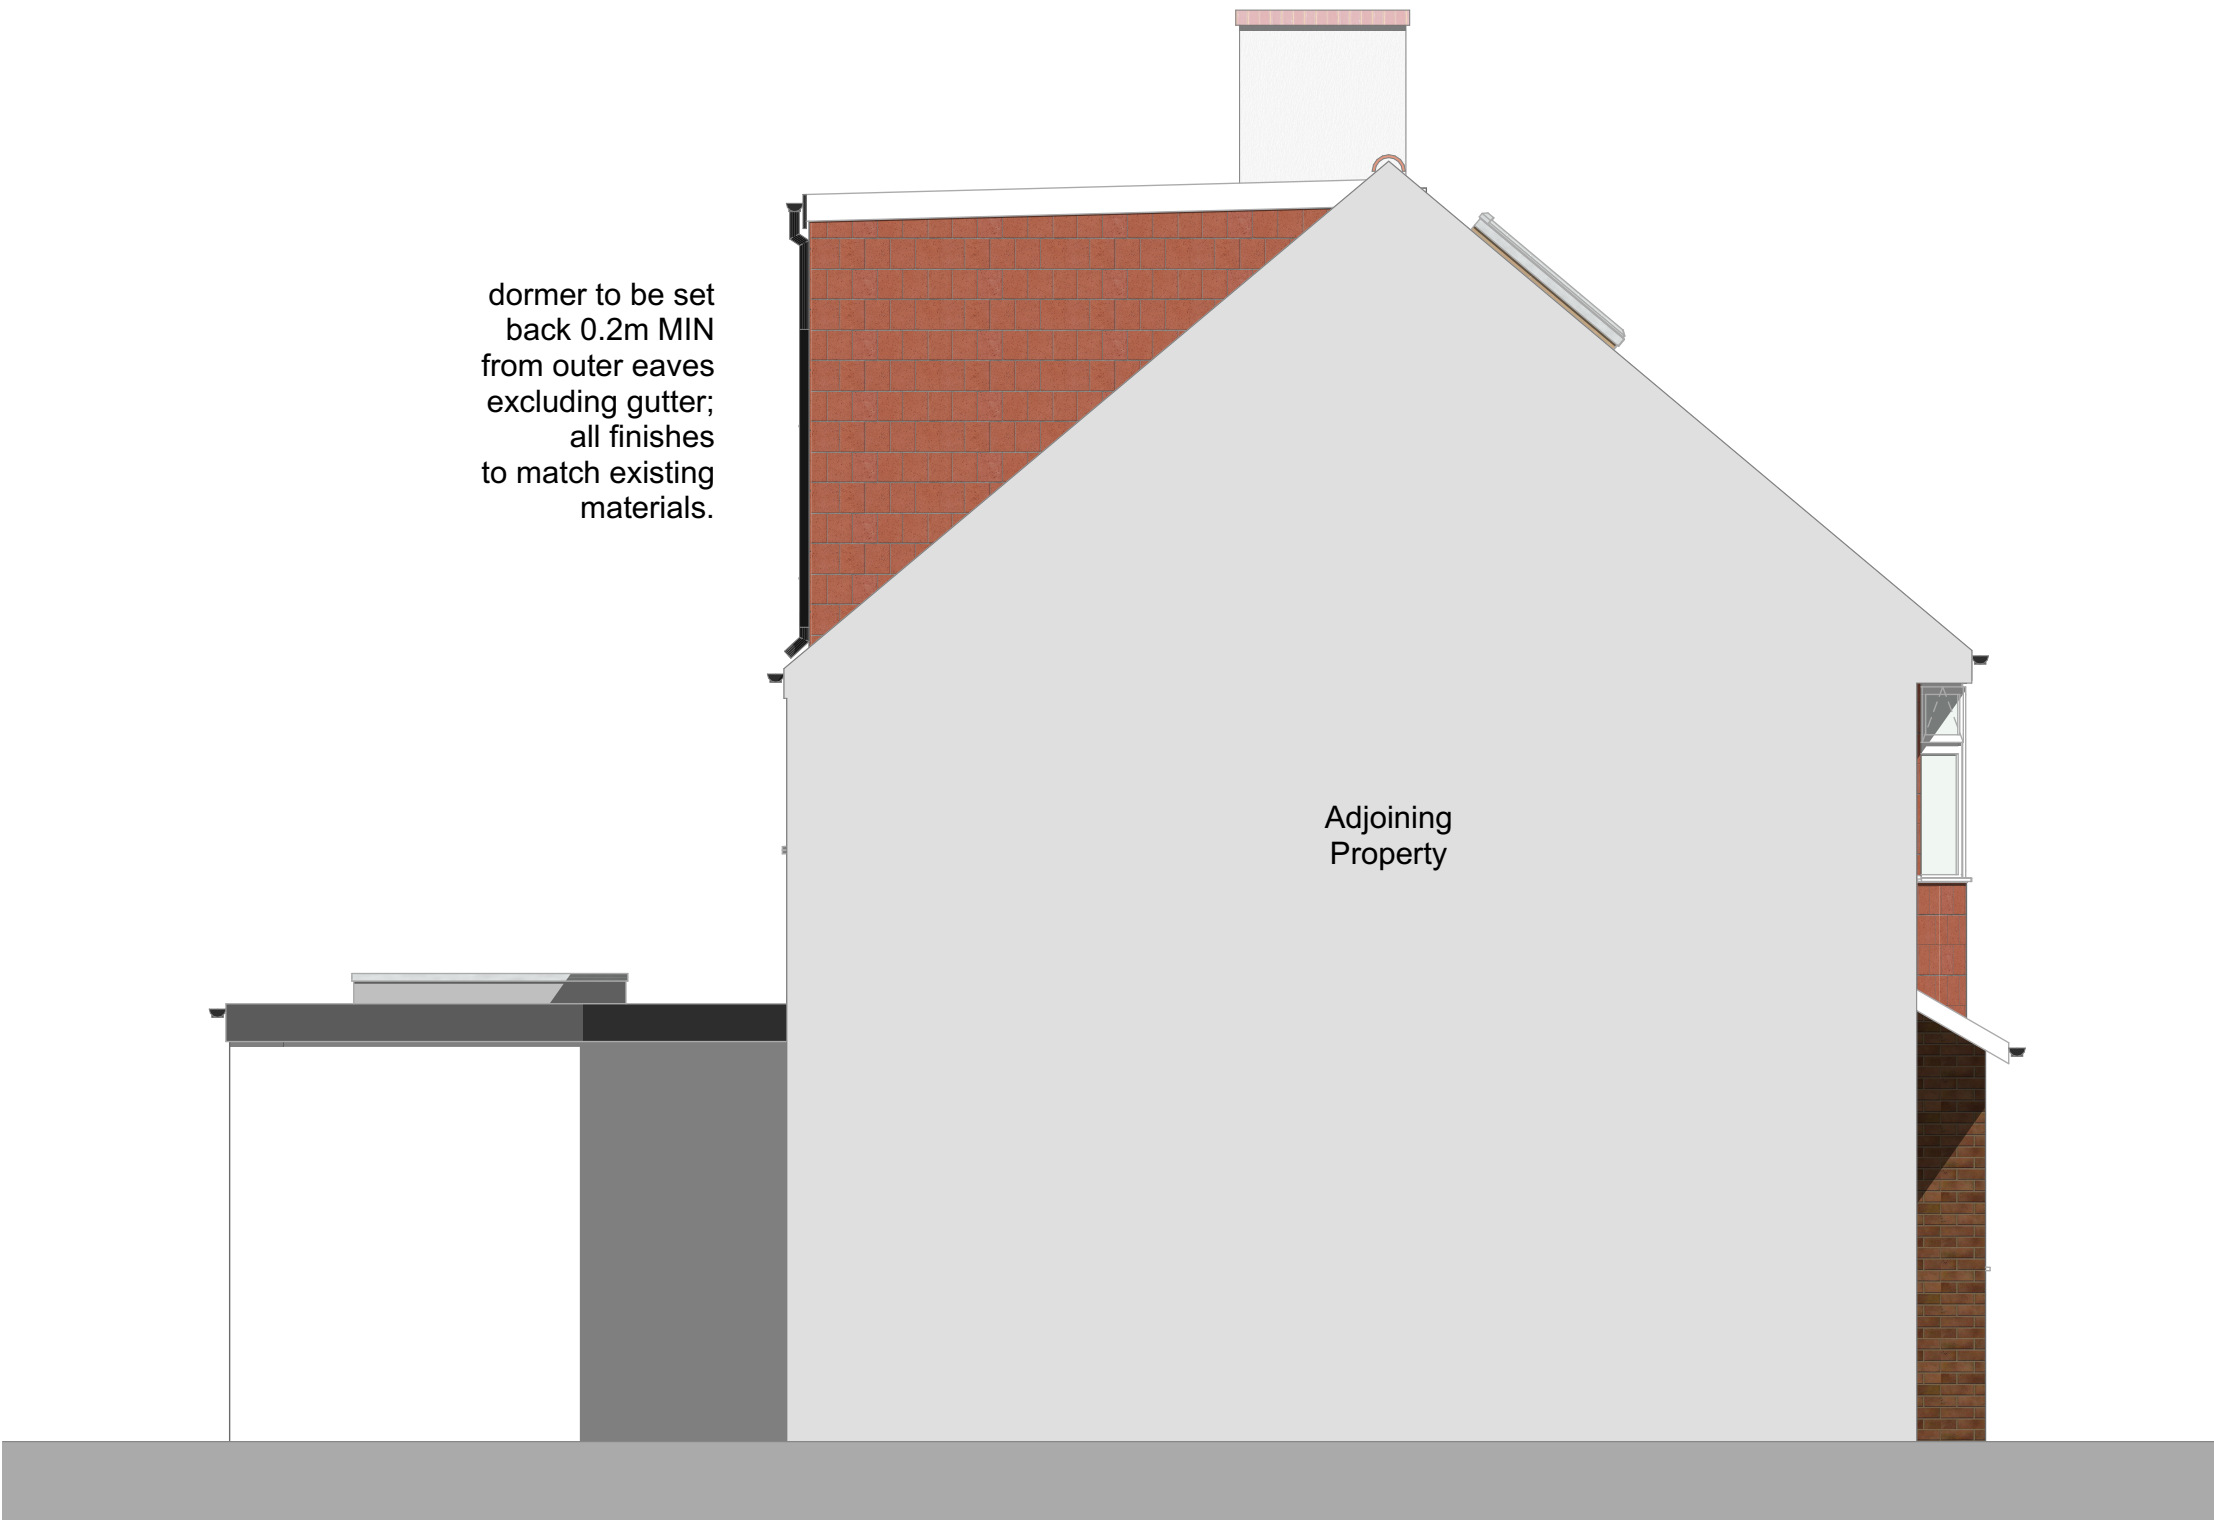

E-04 E-04 Elevation 1:50



Matthew Squire Architect

Mobile 07904055111
E-mail masquire59@hotmail.com
Web www.matthewsquirearchitect.co.uk

client

Mr & Mrs Reid

project

Proposed Loft Conversion to
27 Laurel Road, Hampton Hill,
Hampton TW12 1JL

scale

1:50

date and time

24/09/2024 10:35

drawing

Proposed Elevations

drawing number

2414 - 03