





E-01 Elevation 1:50

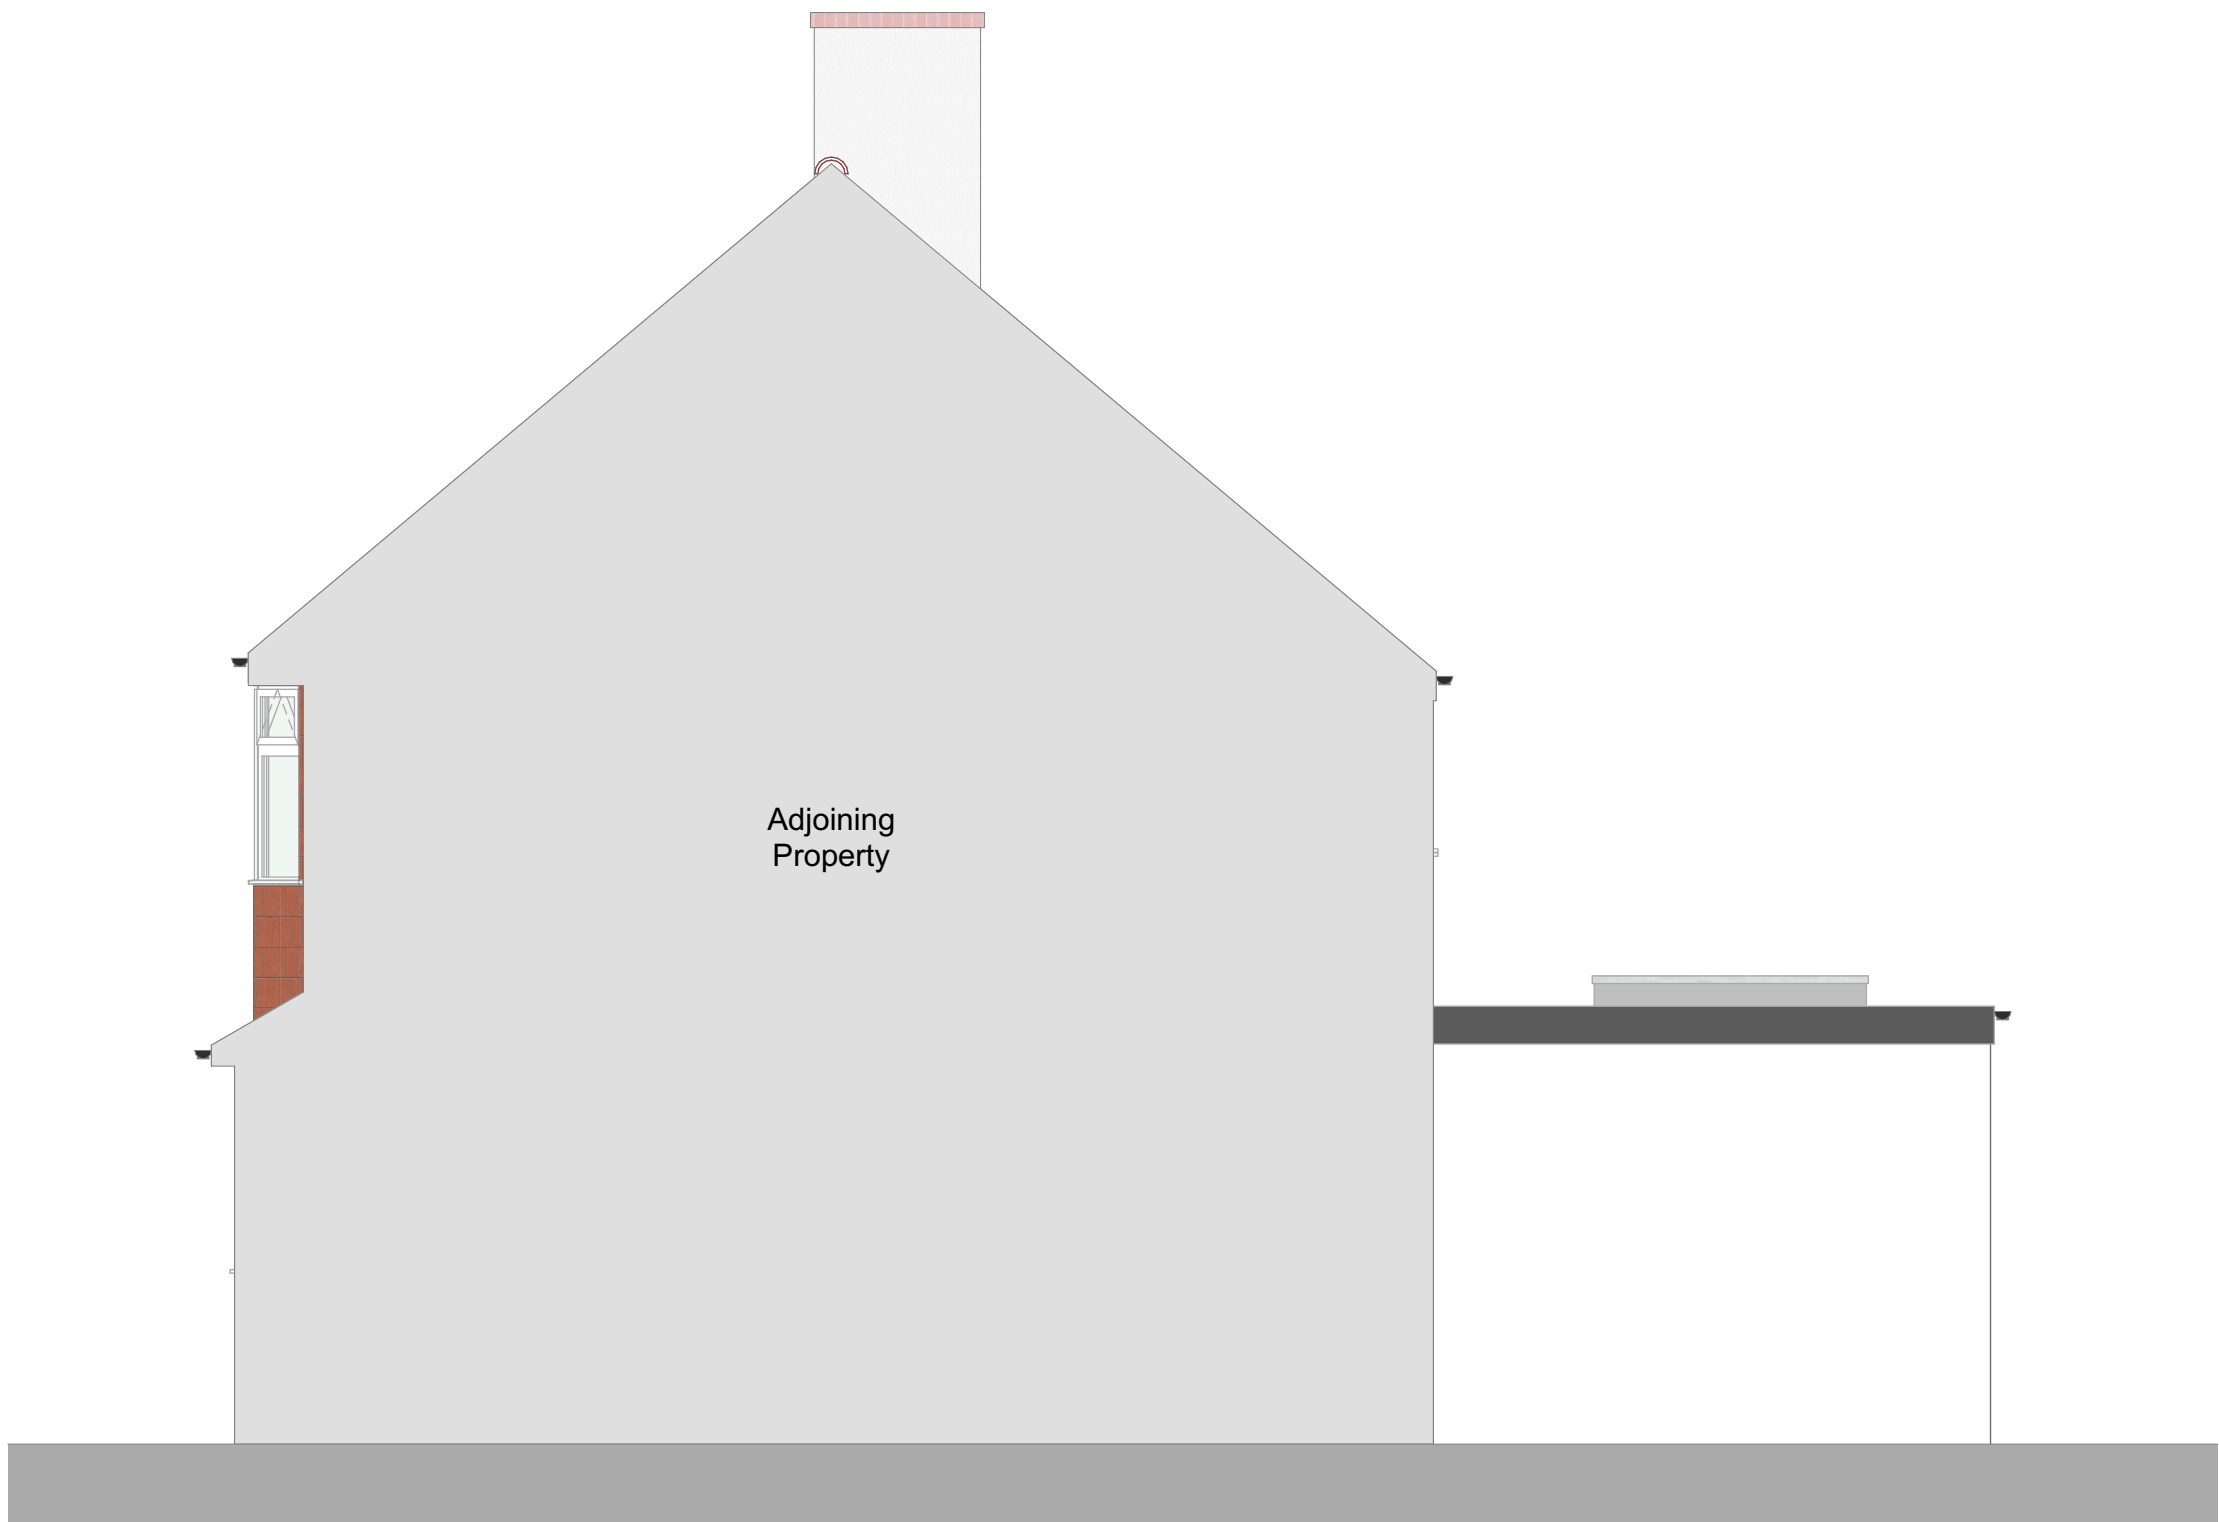


E-03 Elevation 1:50




E-02 Elevation 1:50

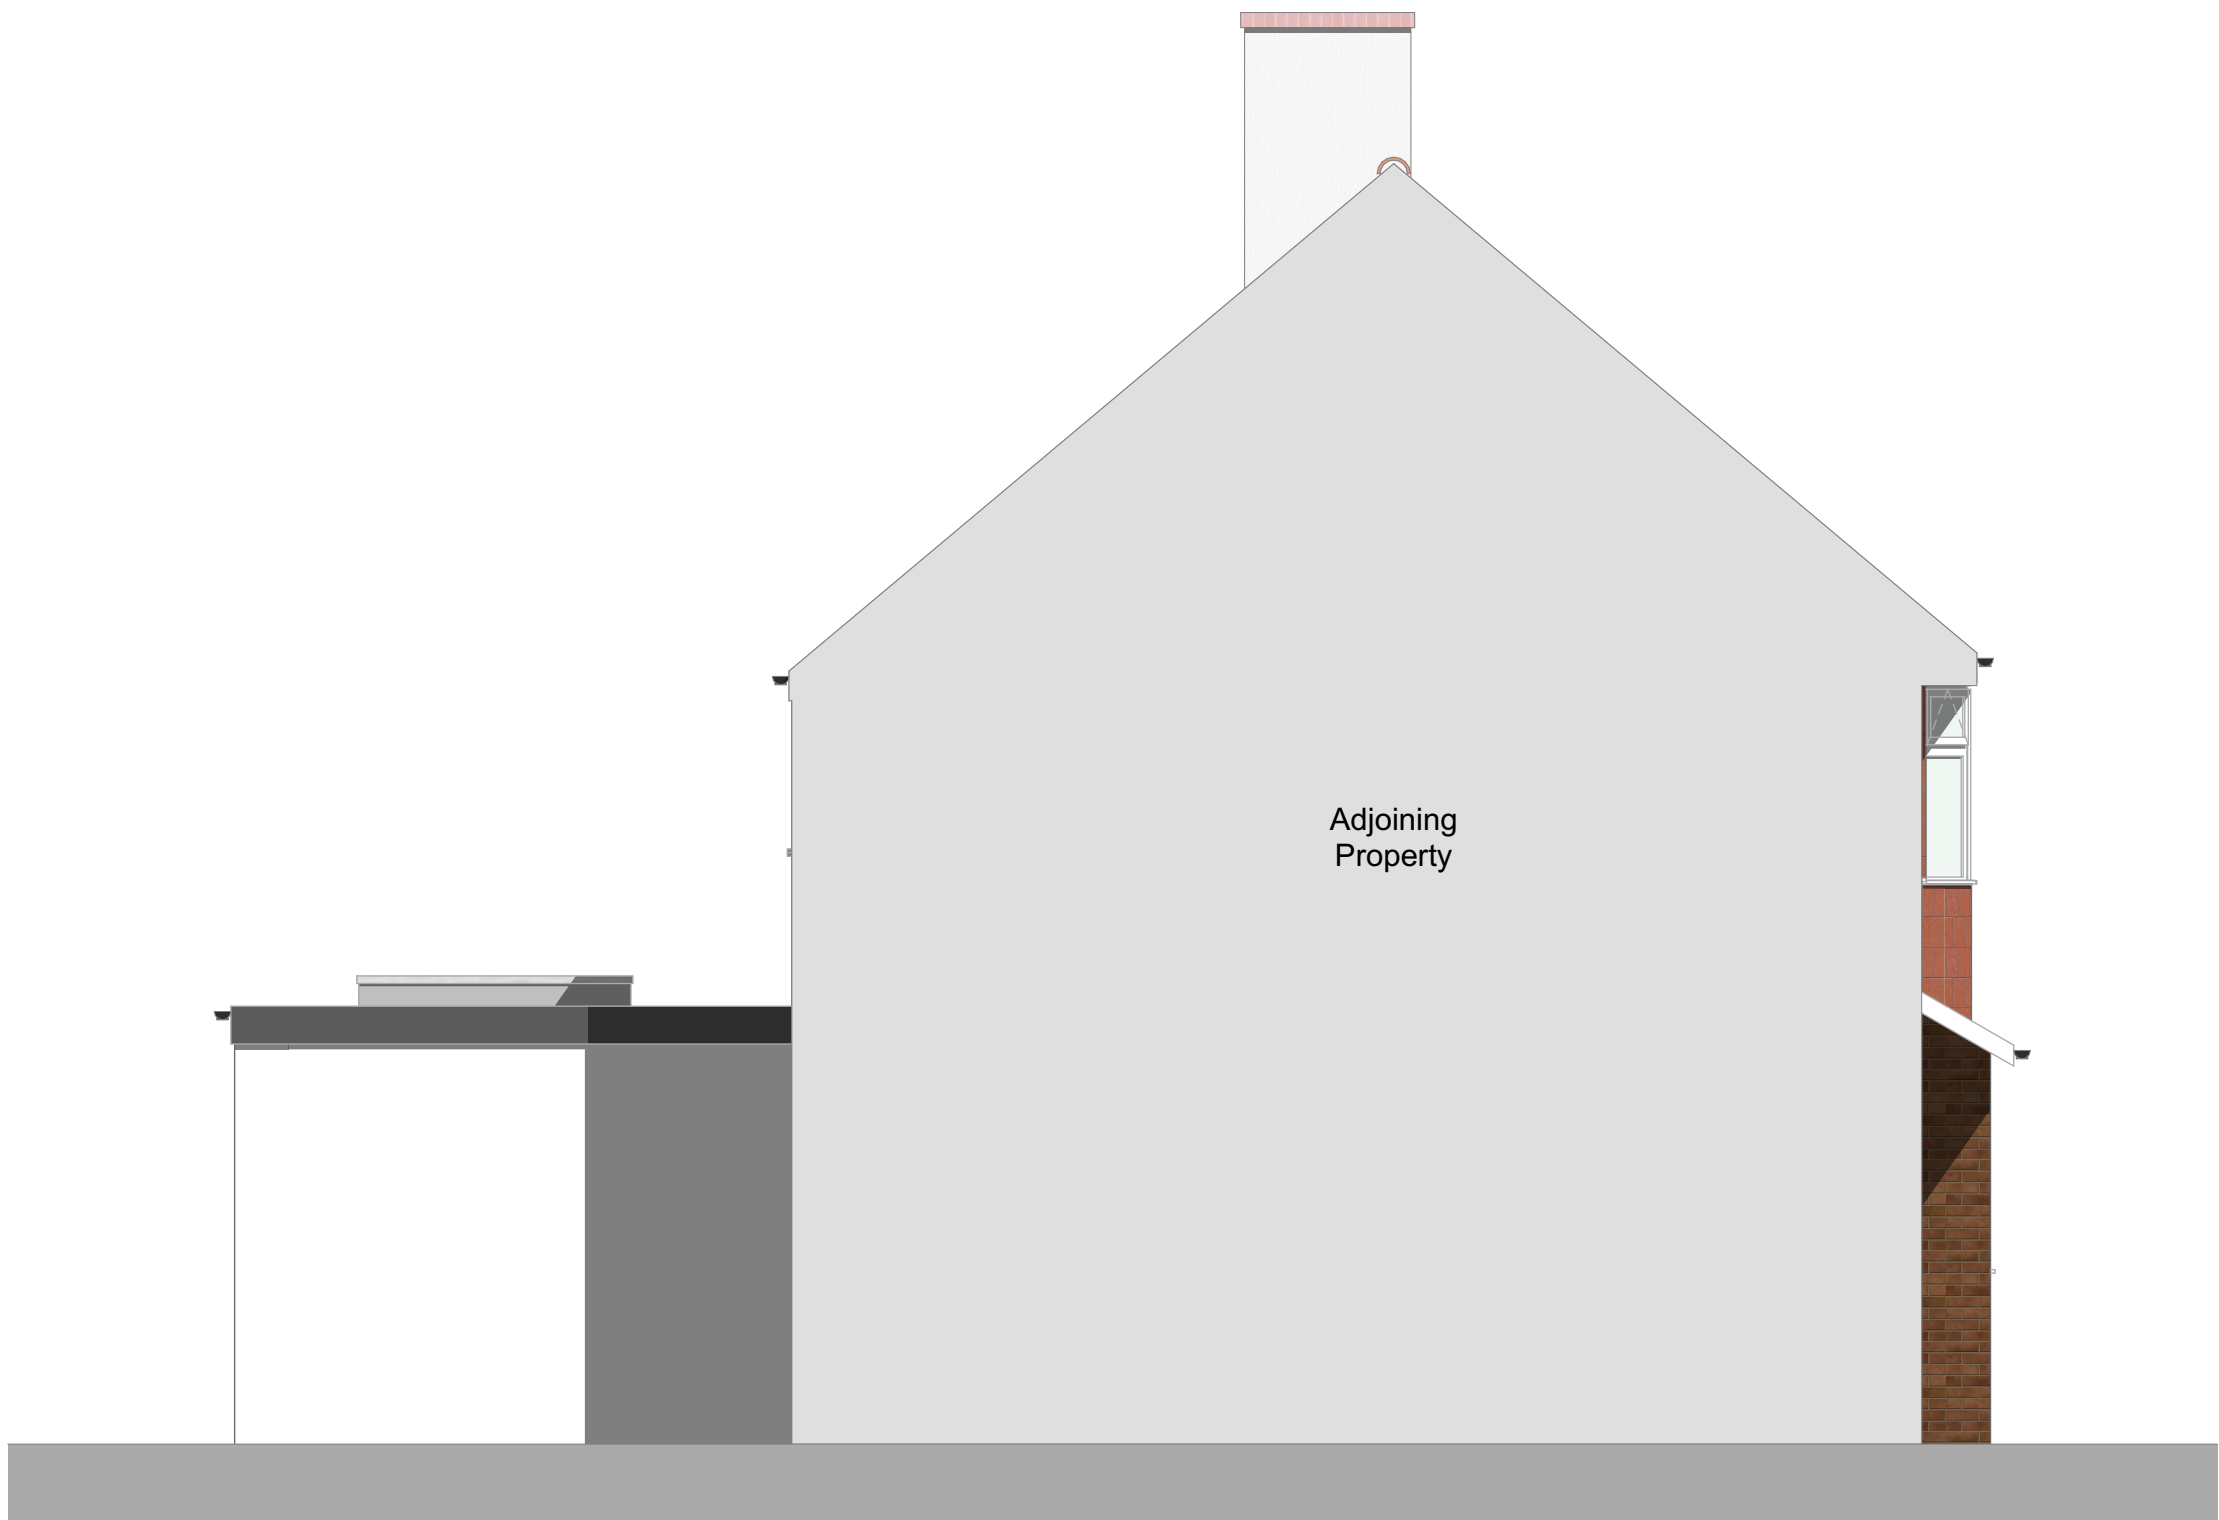


E-04 Elevation 1:50

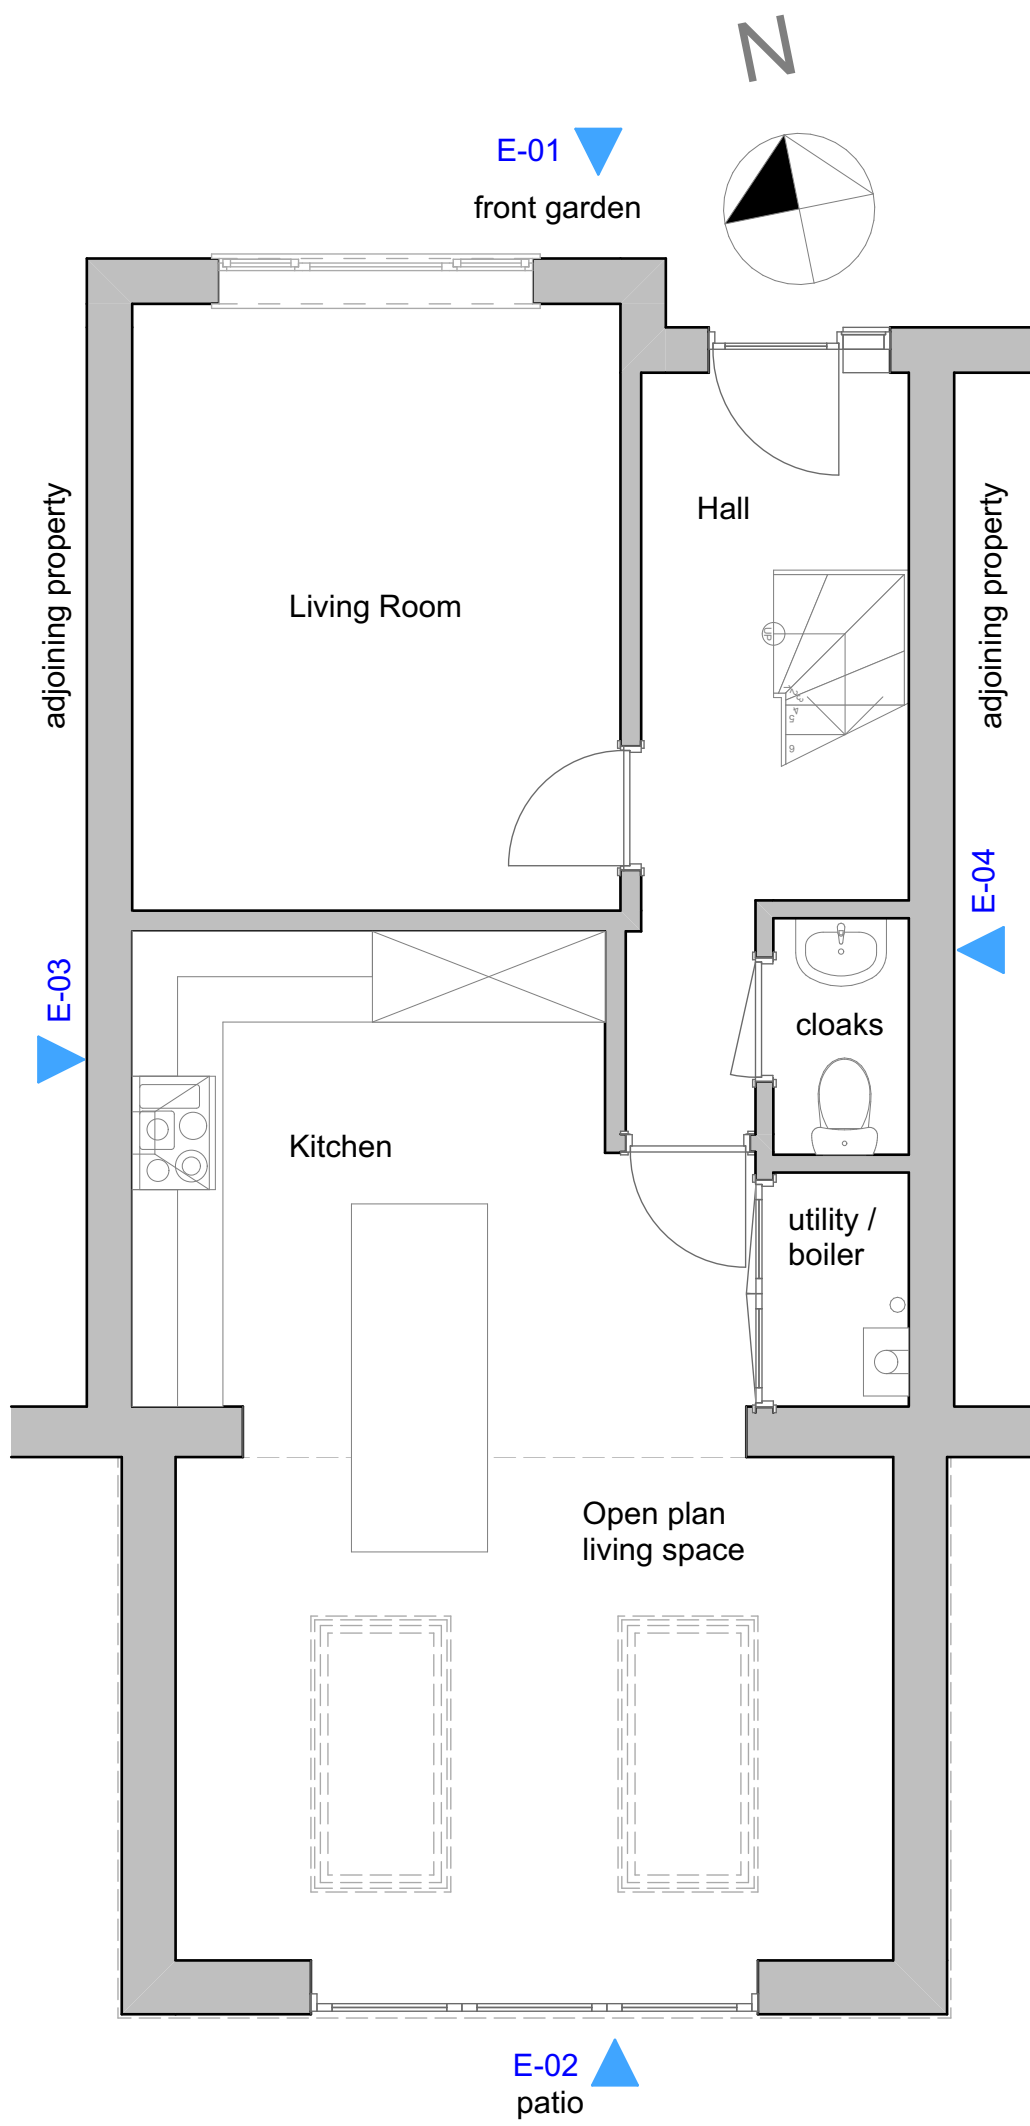

1 GF-Ground Floor 1:50

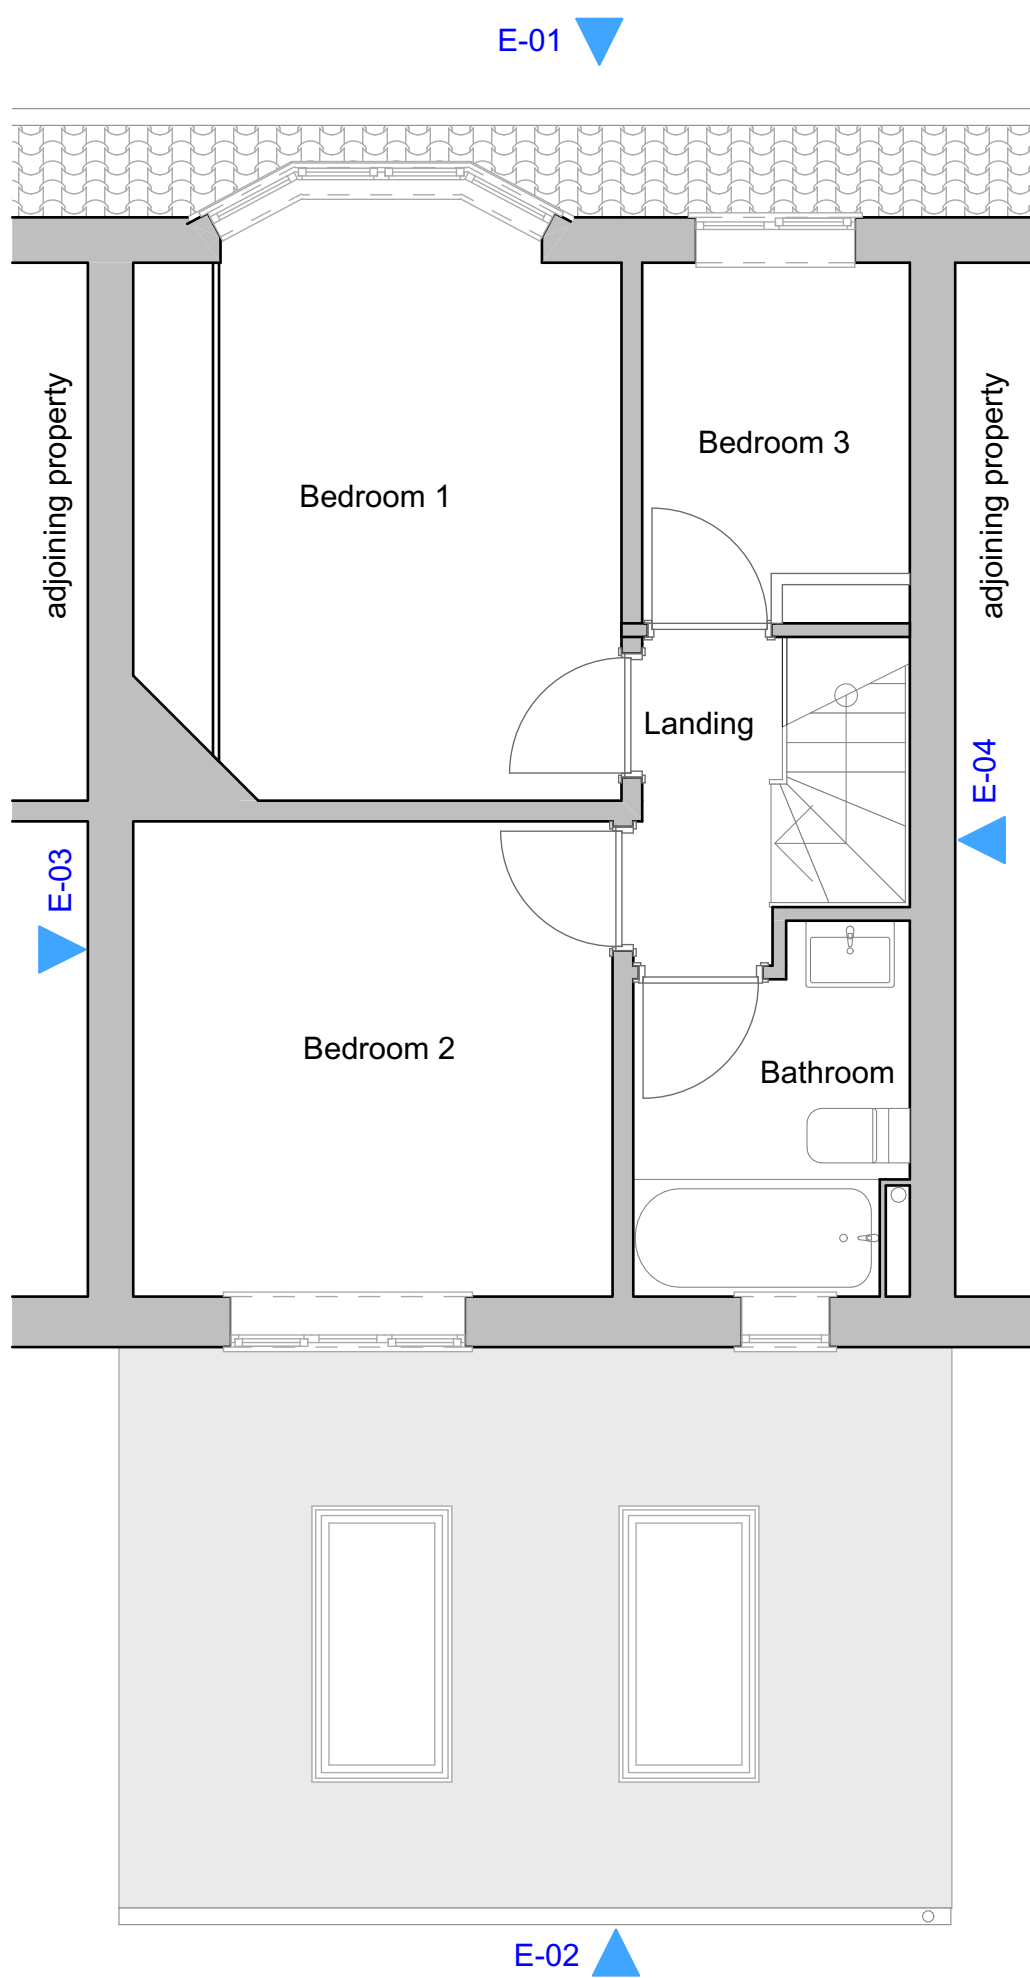

2 01-First Floor 1:50

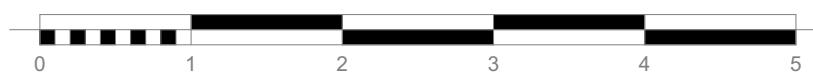

Matthew Squire Architect Mobile 07904055111 E-mail masquire59@hotmail.com Web www.matthewsquirearchitect.co.uk	
client	Mr & Mrs Reid
project	Proposed Loft Conversion to 27 Laurel Road, Hampton Hill, Hampton TW12 1JL
scale	1:50
date and time	24/09/2024 10:34
drawing	Existing Plans and Elevations
drawing number	2414 - 02