

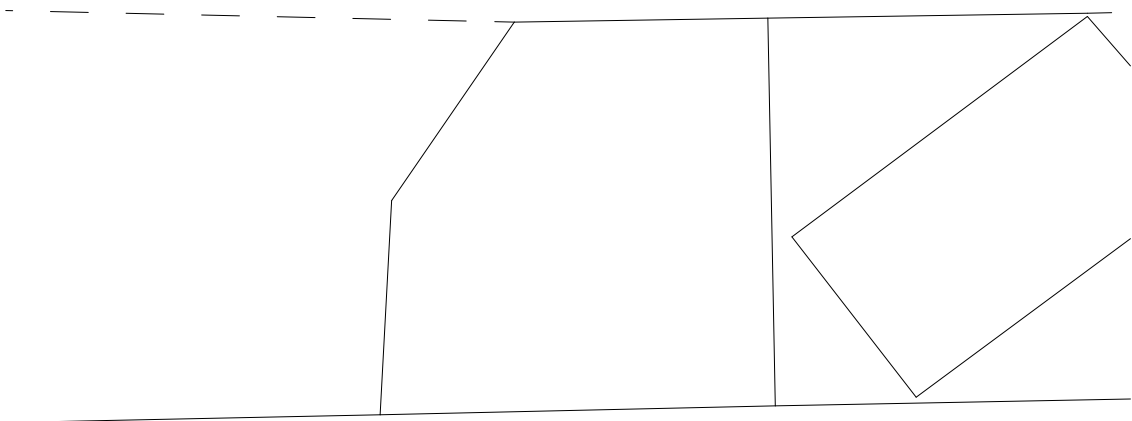
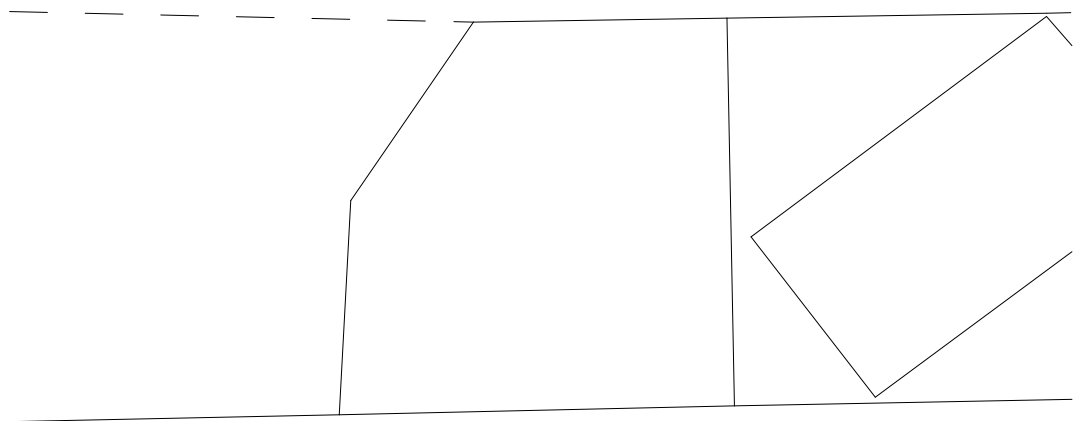


Site Photographs

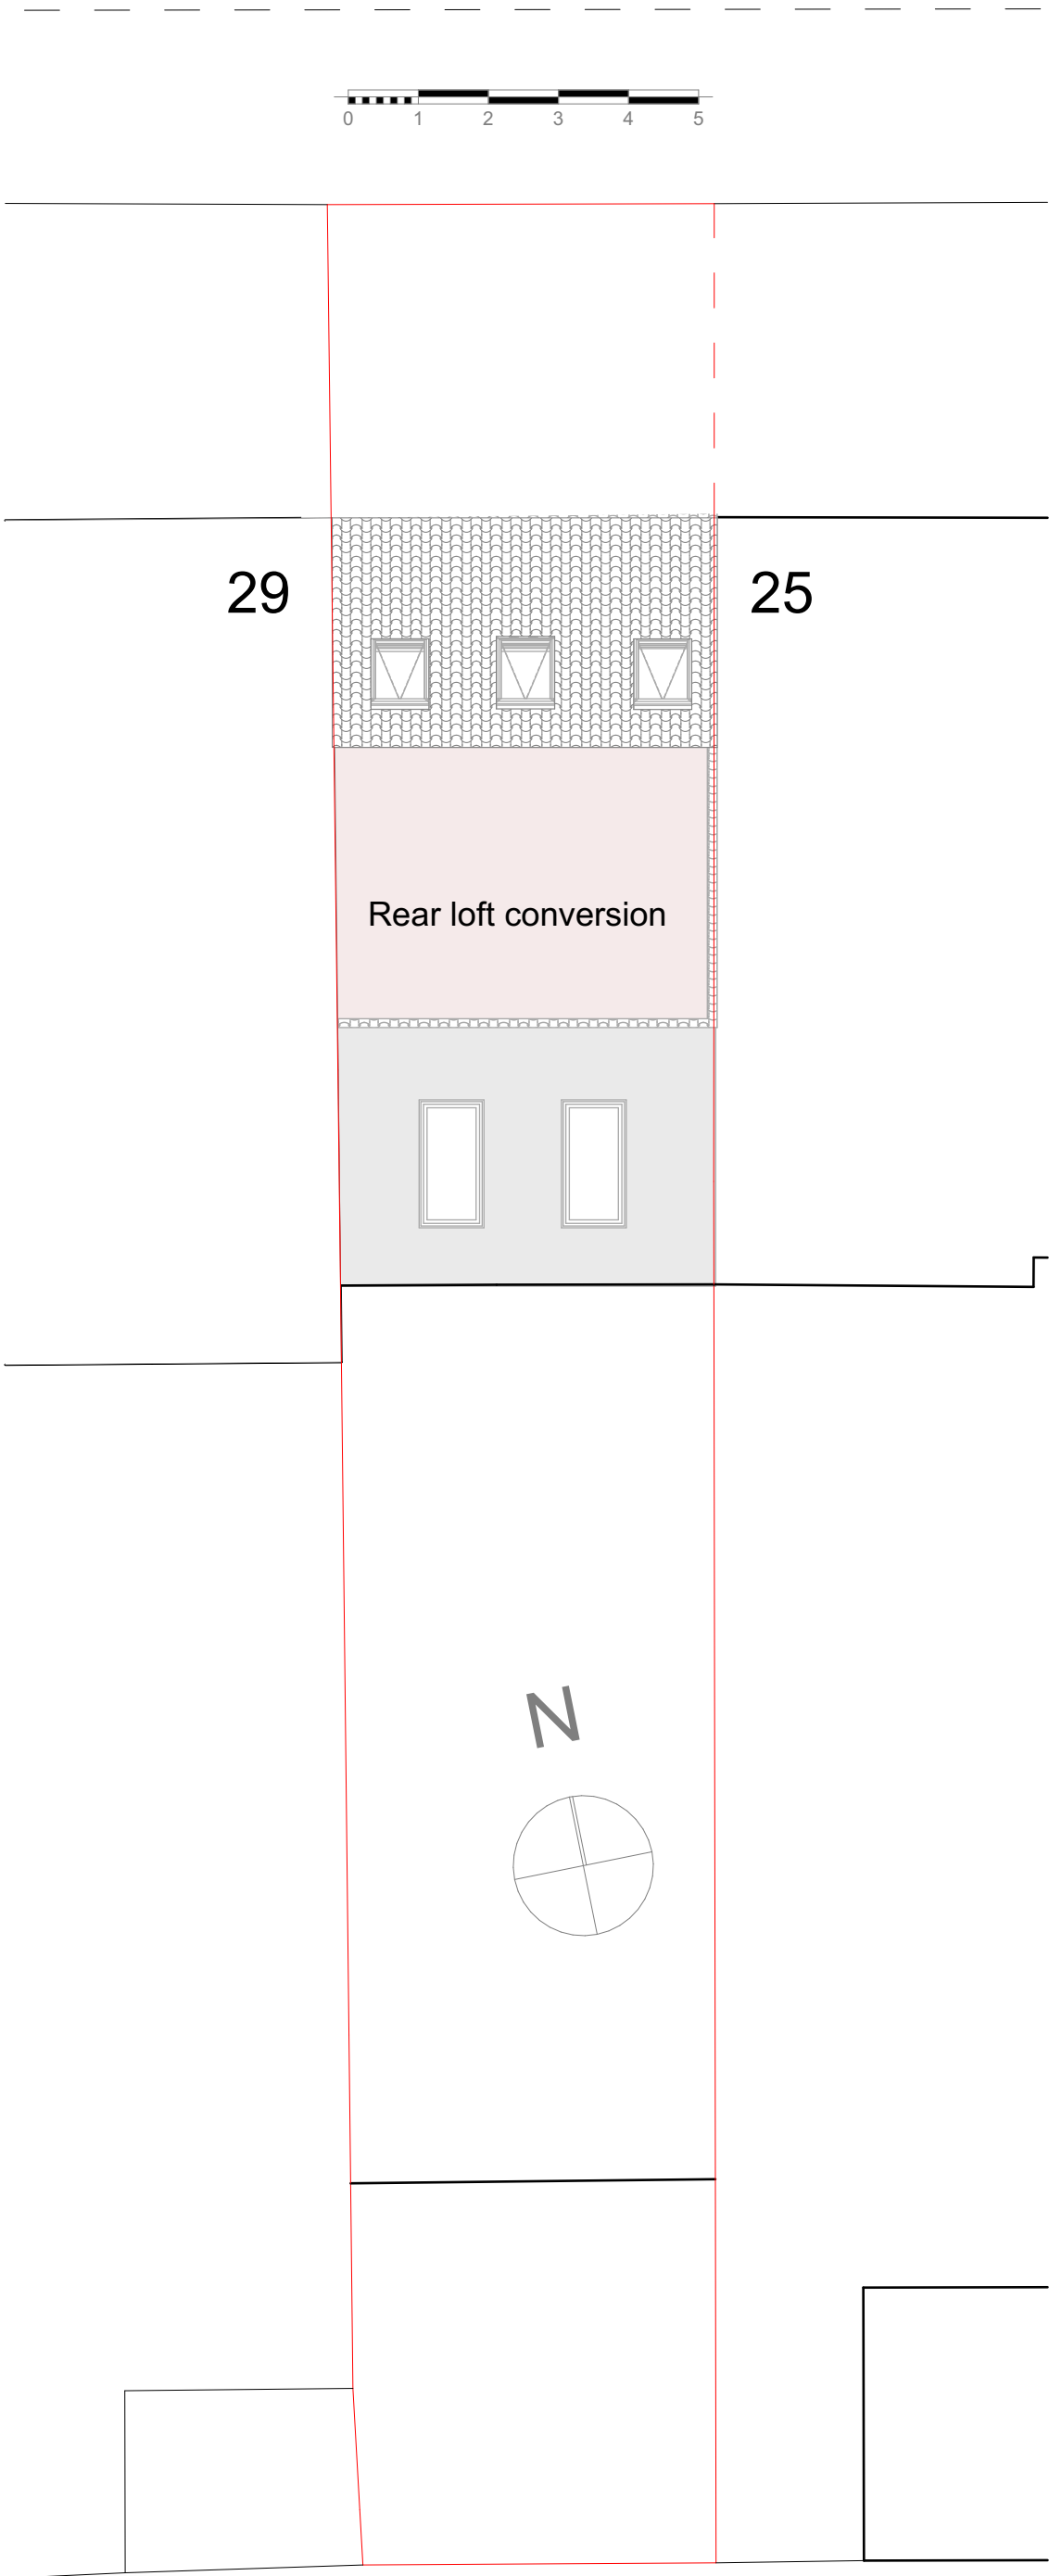

LAUREL ROAD

LAUREL ROAD

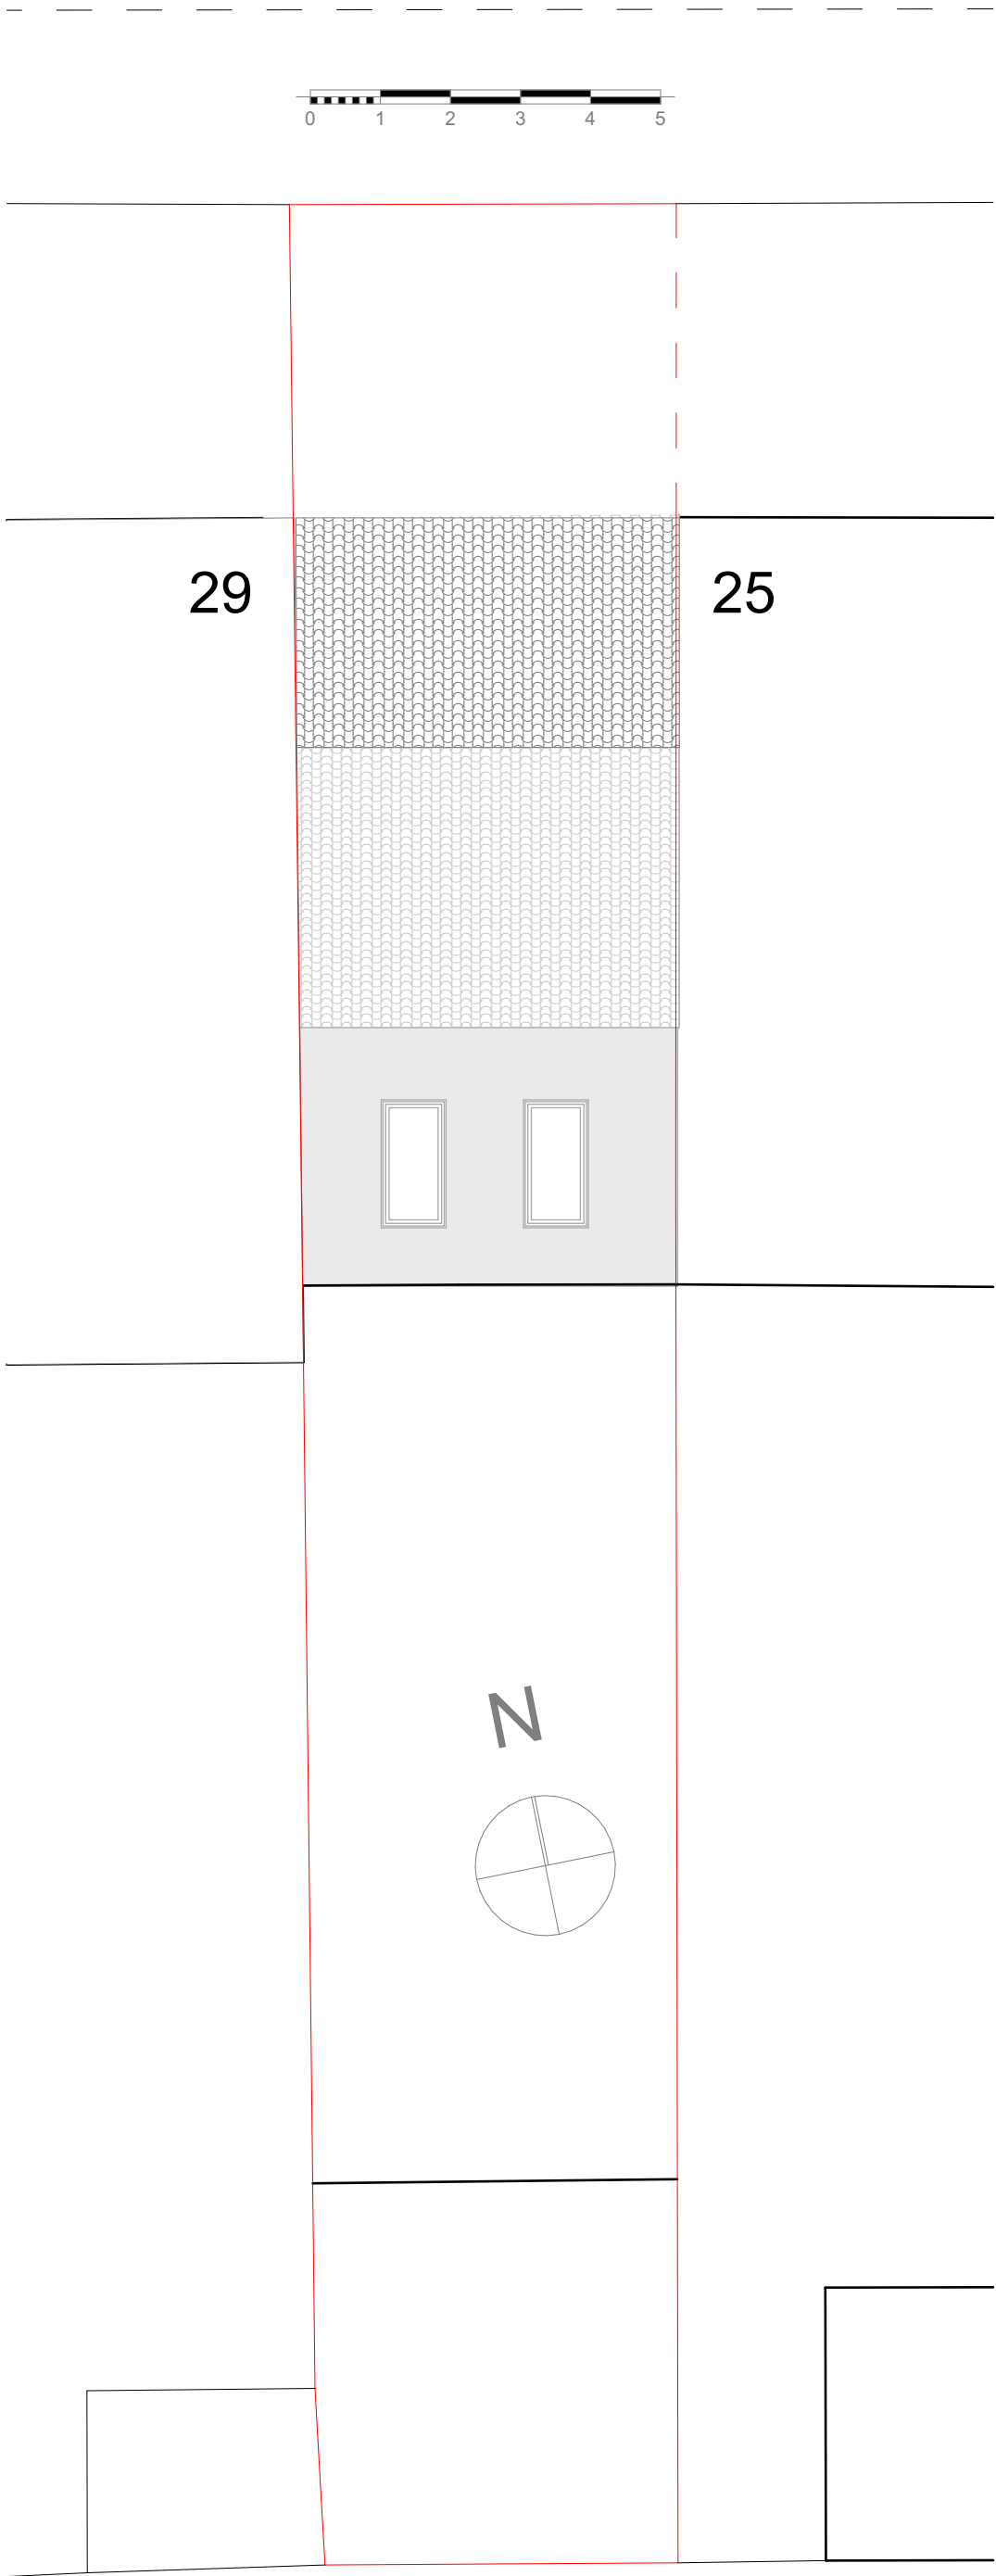

1 Existing Block Plan 1:100

2 Proposed Block Plan 1:100

3 Location Plan 1:1250

Matthew Squire Architect Mobile 07904055111 E-mail masquire59@hotmail.com Web www.matthewsquirearchitect.co.uk	
client Mr & Mrs Reid	
project Proposed Loft Conversion to 27 Laurel Road, Hampton Hill, Hampton TW12 1JL	
scale 1:100, 1:1250	date and time 24/09/2024 10:34
drawing Location Plan Block Plan Site Photographs	drawing number 2414 - 01