




EXISTING SECTION 1:50

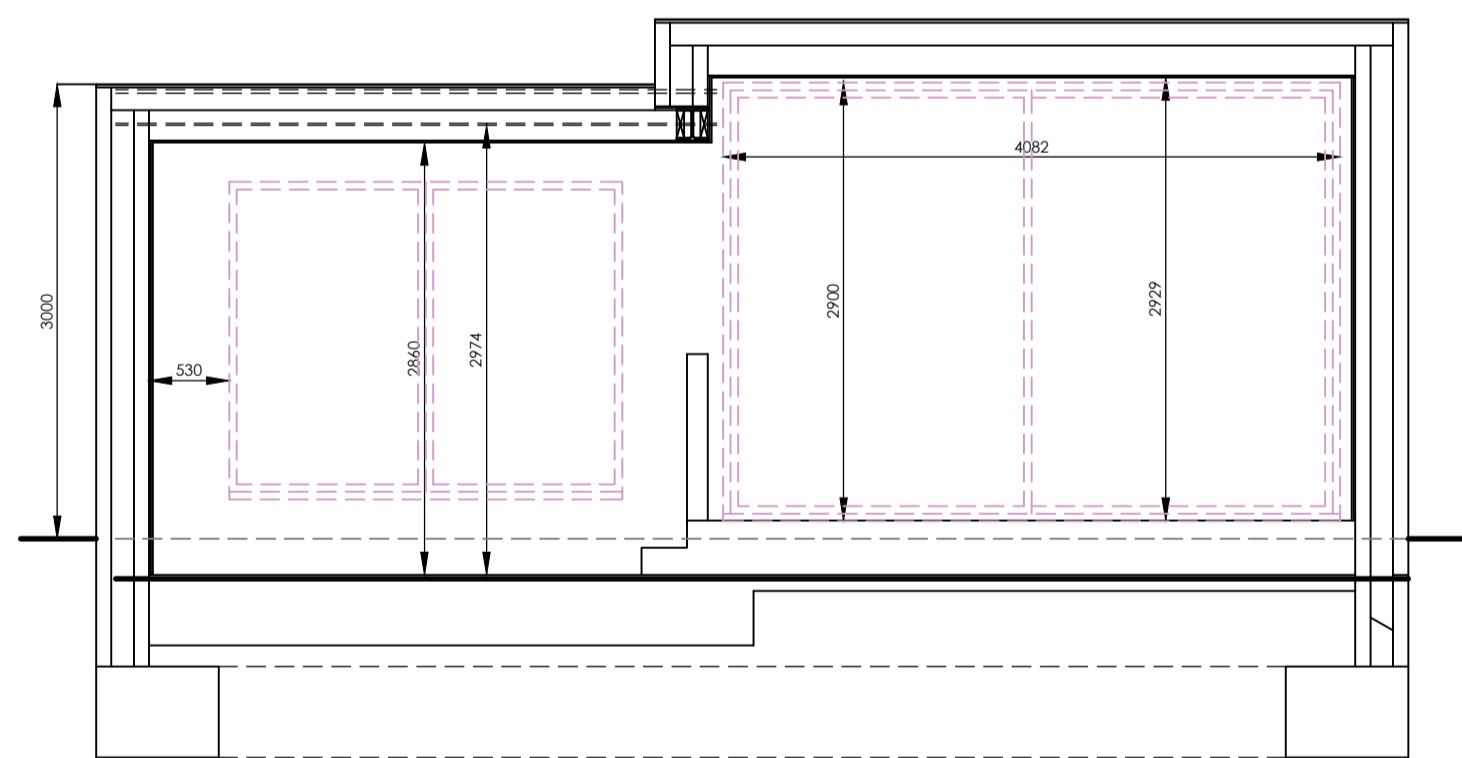

PROPOSED SECTION 1:50

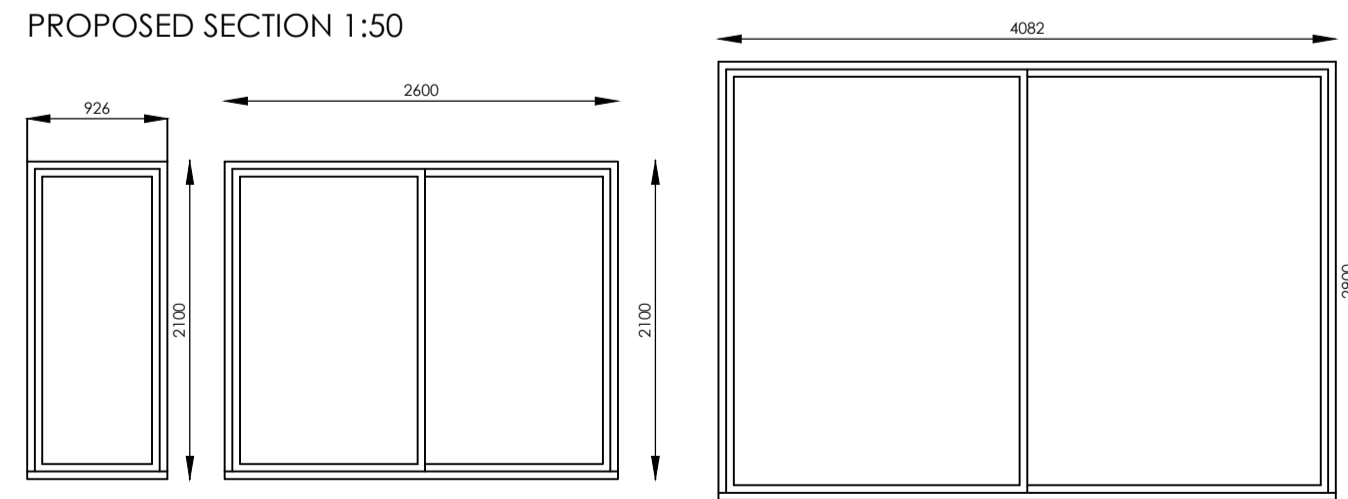

DOOR DETAILS 1:50

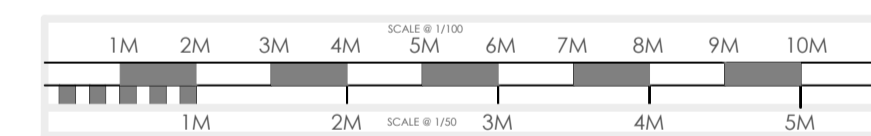

- plusrooms**
HOME EXTENSIONS
- KITCHEN EXTENSIONS
 - LOFT CONVERSIONS
 - REFURBISHMENTS

REV	DATE	DETAIL	P/C	DRN
H	12/07/24	PLANNING SUBMISSION	P	DBI
I	15/07/24	PARTY WALL AMENDMENT	P	DBI
J	22/08/24	CLIENT AMENDMENTS	P	DBI
K	30/08/24	DRAINAGE DETAILS	P	DBI
L	03/09/24	DRAWING AMENDMENTS	P	DBI
M	04/09/24	DRAWING AMENDMENTS	P	DBI
N	04/09/24	DRAWING AMENDMENTS	P	DBI
O	13/09/24	DRAWING AMENDMENTS	P	DBI
P	17/09/24	PLANNING SUBMISSION	P	DBI

DRAWING :
EXISTING AND PROPOSED SECTIONS

DATE : APRIL 24	PROJECT : PROPOSED SINGLE STOREY REAR EXTENSION
SCALE @ A1: 1:50	CLIENT : MRS DIECKMANN
DRAWING No. P24-44.3	CLIENT ADDRESS : 17 ARLINGTON ROAD LONDON TW10 7BX

ALL PLANS TO BE CHECKED BY CONTRACTORS FOR ACCURACY AND DIMENSIONS BEFORE WORK ON SITE. ANY QUERIES MUST BE REFERRED TO DESIGNER WITH SPECIFIC REFERENCE TO DRAWING NUMBER AND TO BE RETURNED WITHIN 10 WORKING DAYS OF DATE OF ISSUE. DESIGNER ACCEPTS NO LIABILITY FOR ANY ERRORS OR OMISSIONS IN THESE DRAWINGS. THE DRAWINGS SHALL BE CONSIDERED AS NOT BEING VALID UNLESS SIGNED AND SEALED BY THE DESIGNER. THE DESIGNER SHALL BE RESPONSIBLE FOR THE ACCURACY OF ALL INFORMATION PROVIDED TO THEM BY THE CLIENT. THE DESIGNER SHALL NOT BE RESPONSIBLE FOR ANY DELAYS OR COSTS INCURRED AS A RESULT OF THE CLIENT'S FAILURE TO PROVIDE NECESSARY INFORMATION IN A timely manner. THE DESIGNER SHALL NOT BE RESPONSIBLE FOR ANY DELAYS OR COSTS INCURRED AS A RESULT OF THE CLIENT'S FAILURE TO OBTAIN NECESSARY APPROVALS FROM LOCAL AUTHORITIES. 

