
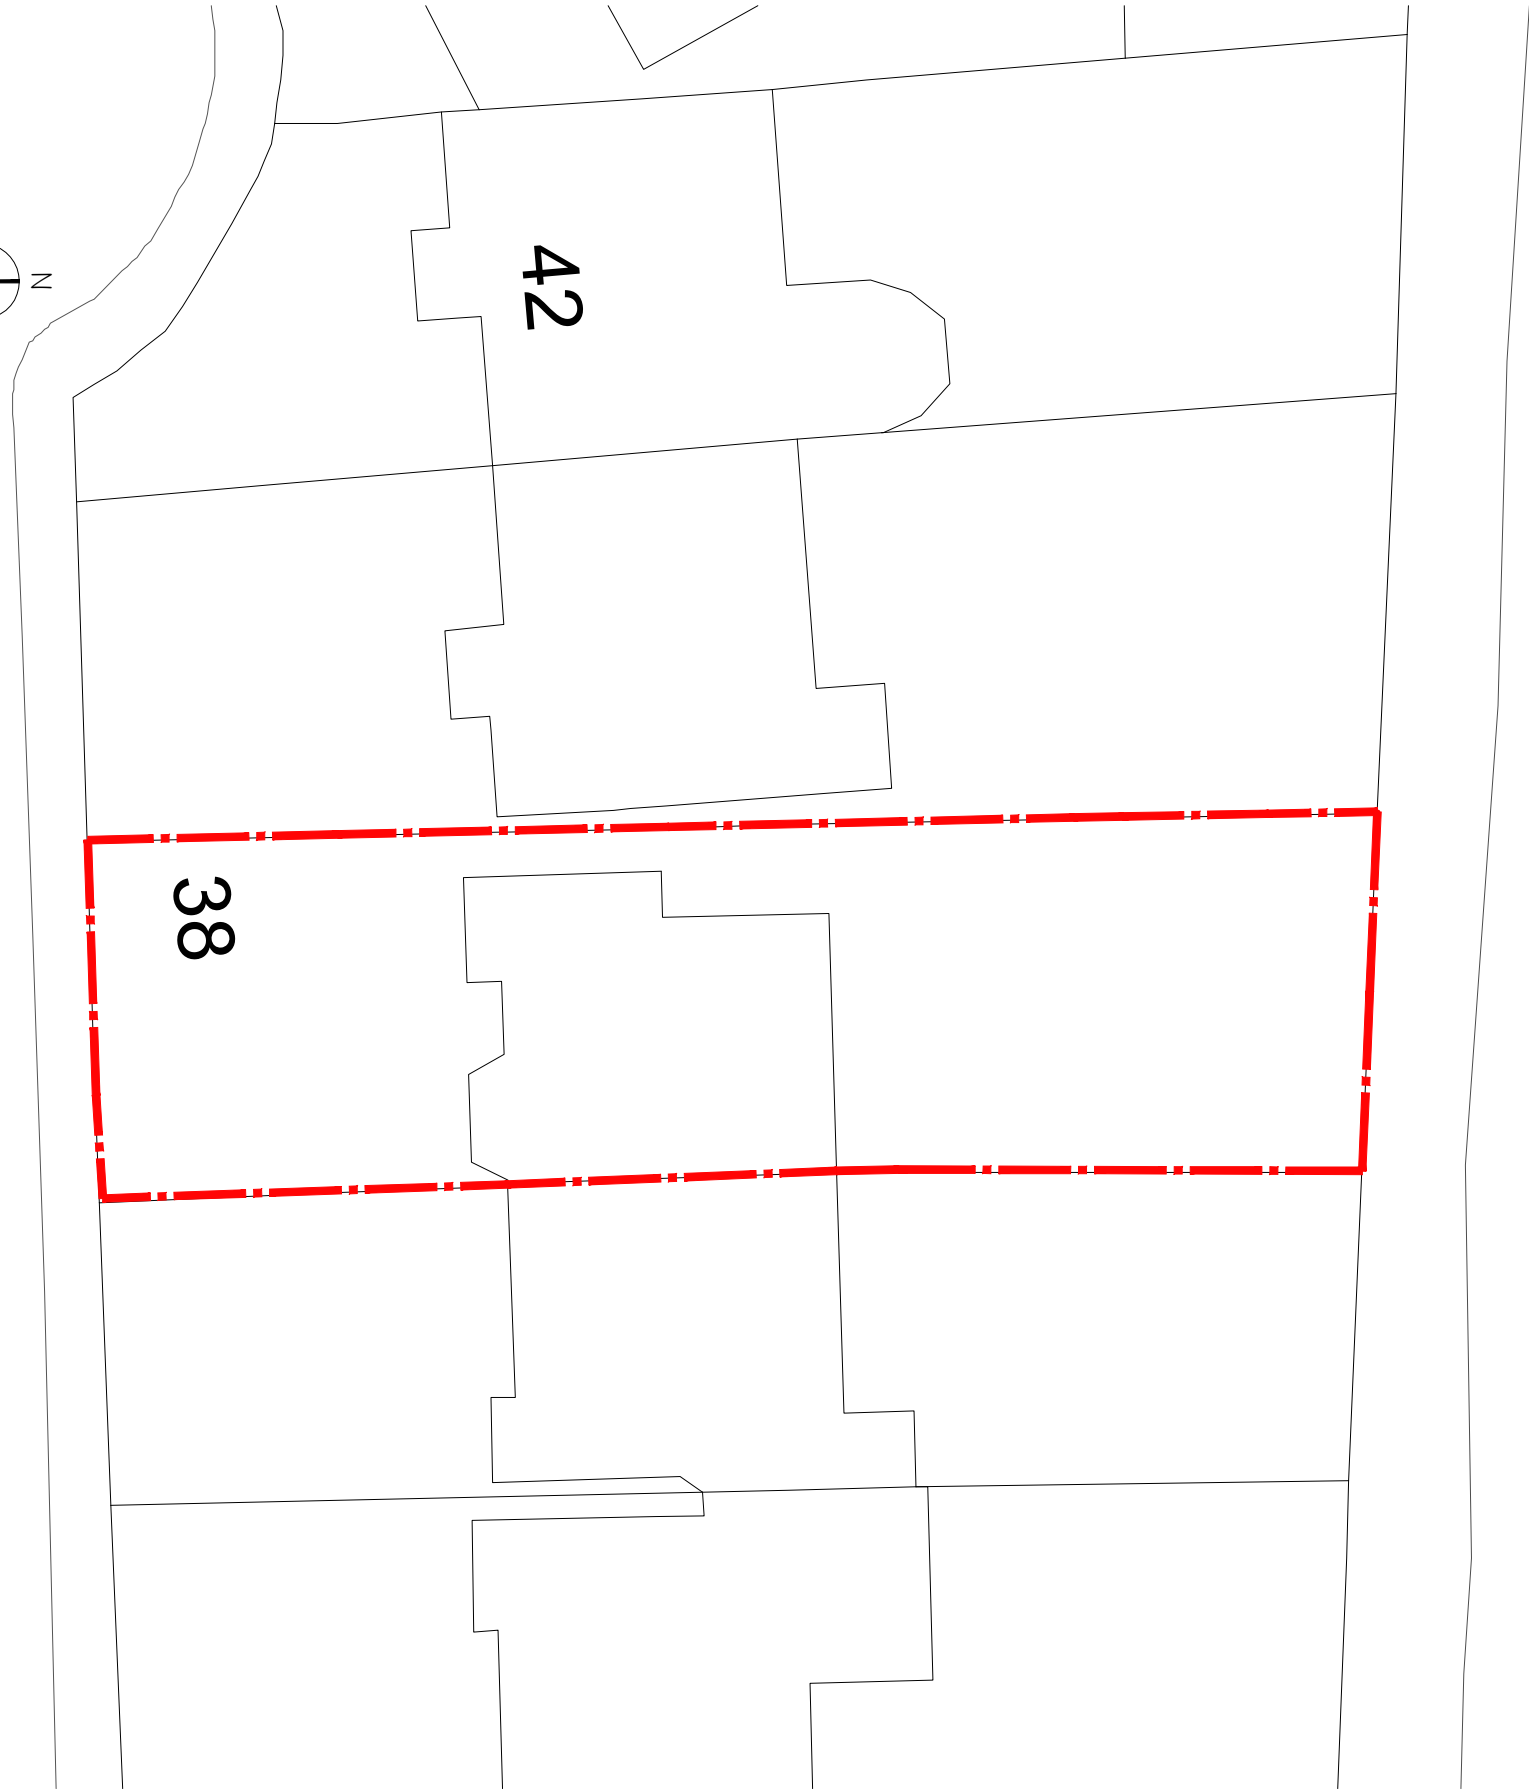


SITE LOCATION PLAN SC 1:1250

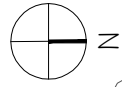

BLOCK PLAN SC 1:200

date	rev	revision/author/checker	project	38 Grange Avenue	purpose of issue	PLANNING	Giovanna Daldello ARB RIBA ARCHITECT	
			drawn					drawing
			scale @ A3 NOTED					
			date	28.08.24				