


No	Second Floor Room	Area m ²
02/00	HALL	0.92
02/01	HALL	2.56
02/02	DINING	16.70
02/03	LIVING ROOM	23.97
02/04	BEDROOM	12.05
02/05	STUDY	6.31
02/06	BATHROOM	3.50
APT. 3 LEV. 1 AREA SUM		65.09
02/06	BALCONY	8.31
TOTAL AREA SUM		74.32

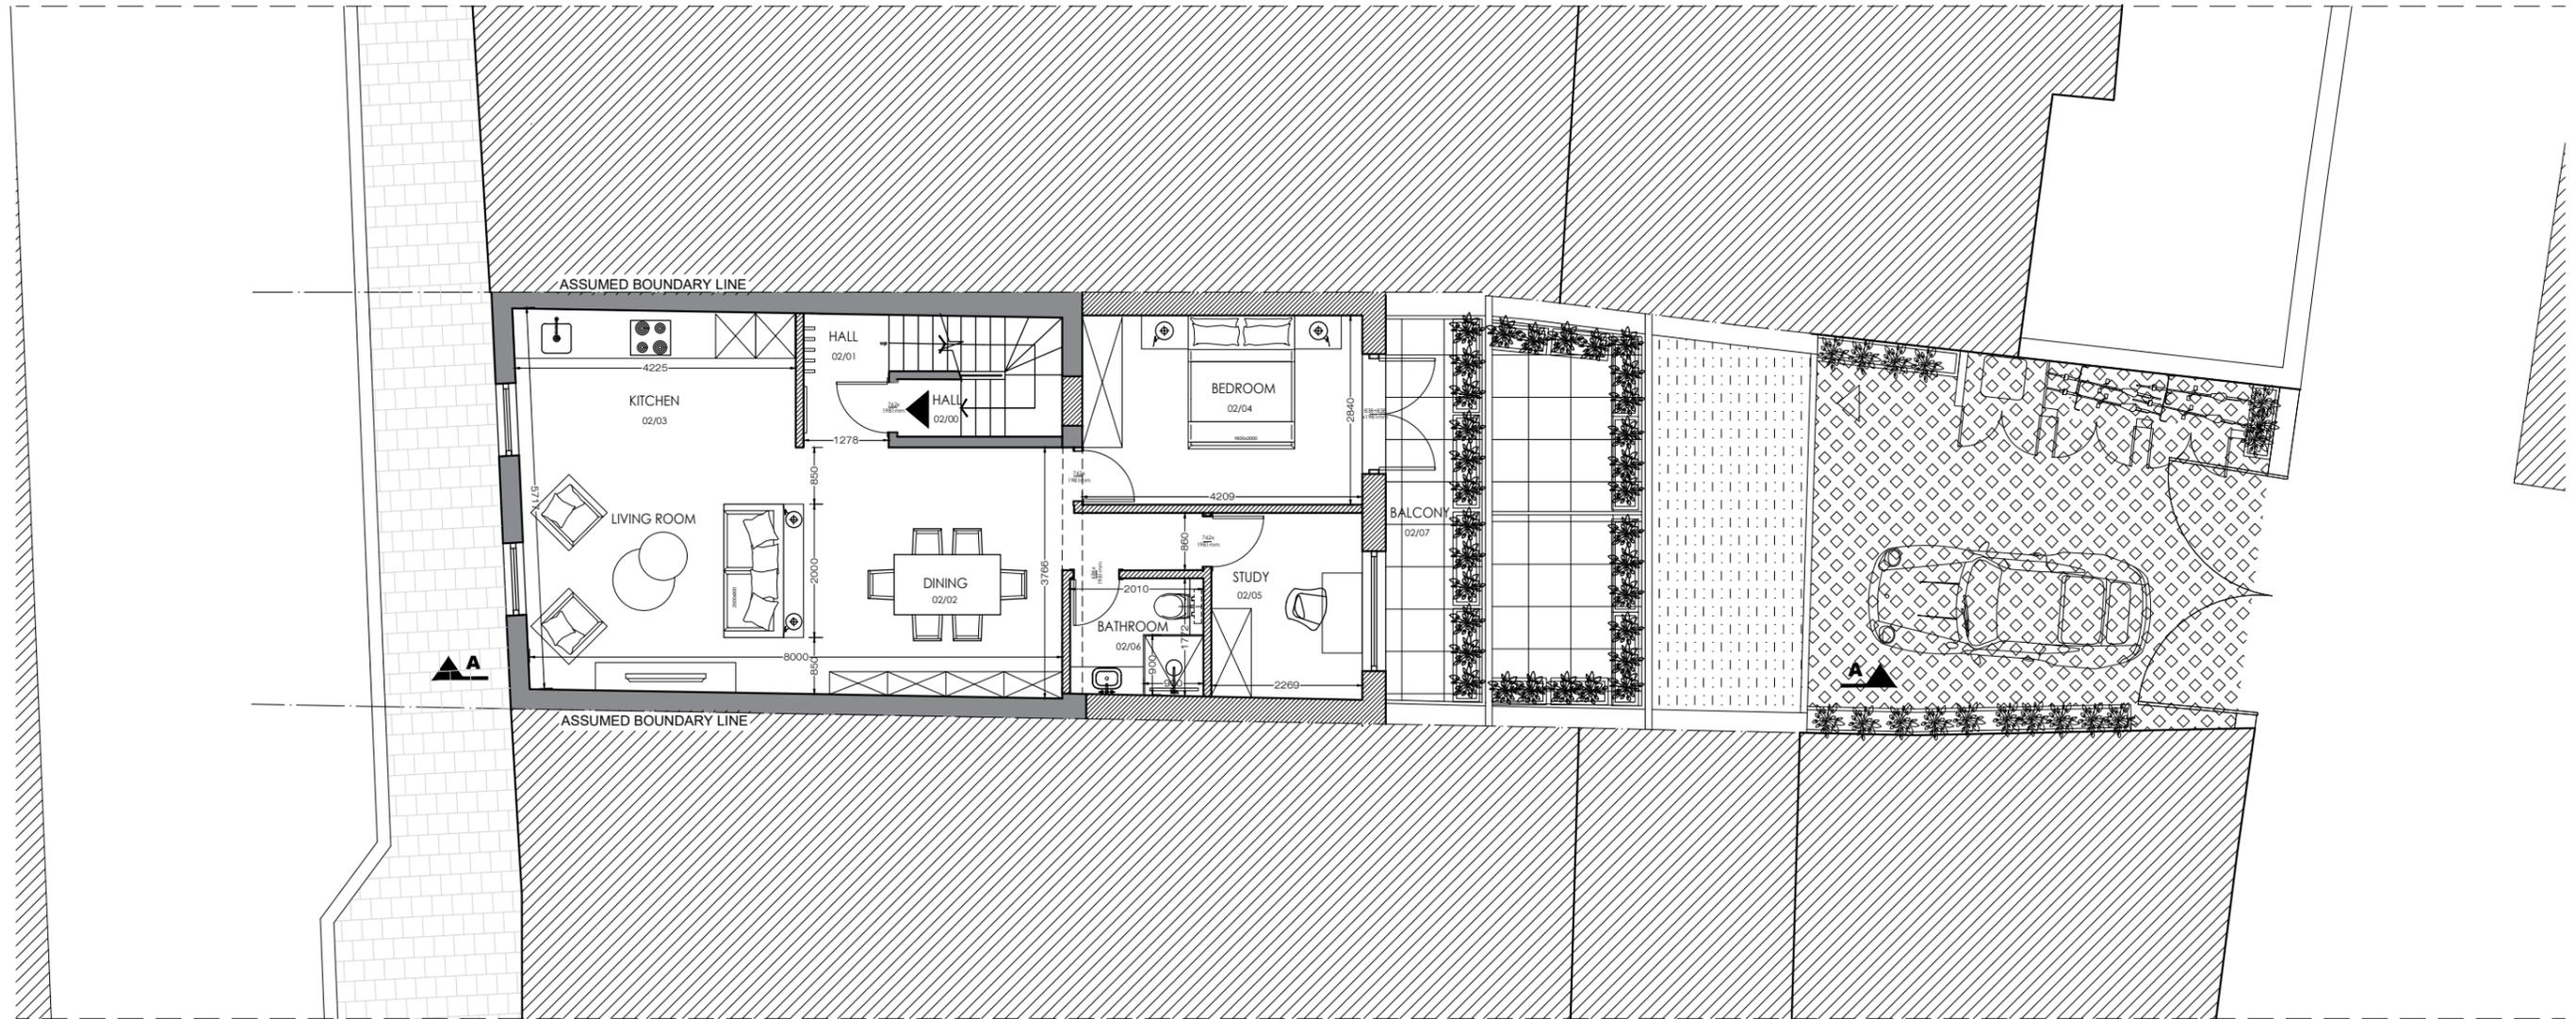

12 PROPOSED SECOND FLOOR PLAN
A-(13)-012 1:50 @ A1, 1:100 @ A3

