


No	Ground Floor	Area m
00/00	HALL	6.48
00/01	SHOP UNIT	35.99
00/02	SOCIAL ROOM	5.48
00/03	WC	2.36
SHOP AREA SUM		43.83
00/04	STORAGE	1.12
00/05	KITCHEN	23.62
00/06	WC	1.61
00/07	LOUNGE	9.68
00/08	BEDROOM	9.04
00/09	EN-SUITE	5.10
APT. 1 AREA SUM		49.05
TOTAL AREA SUM		100.48

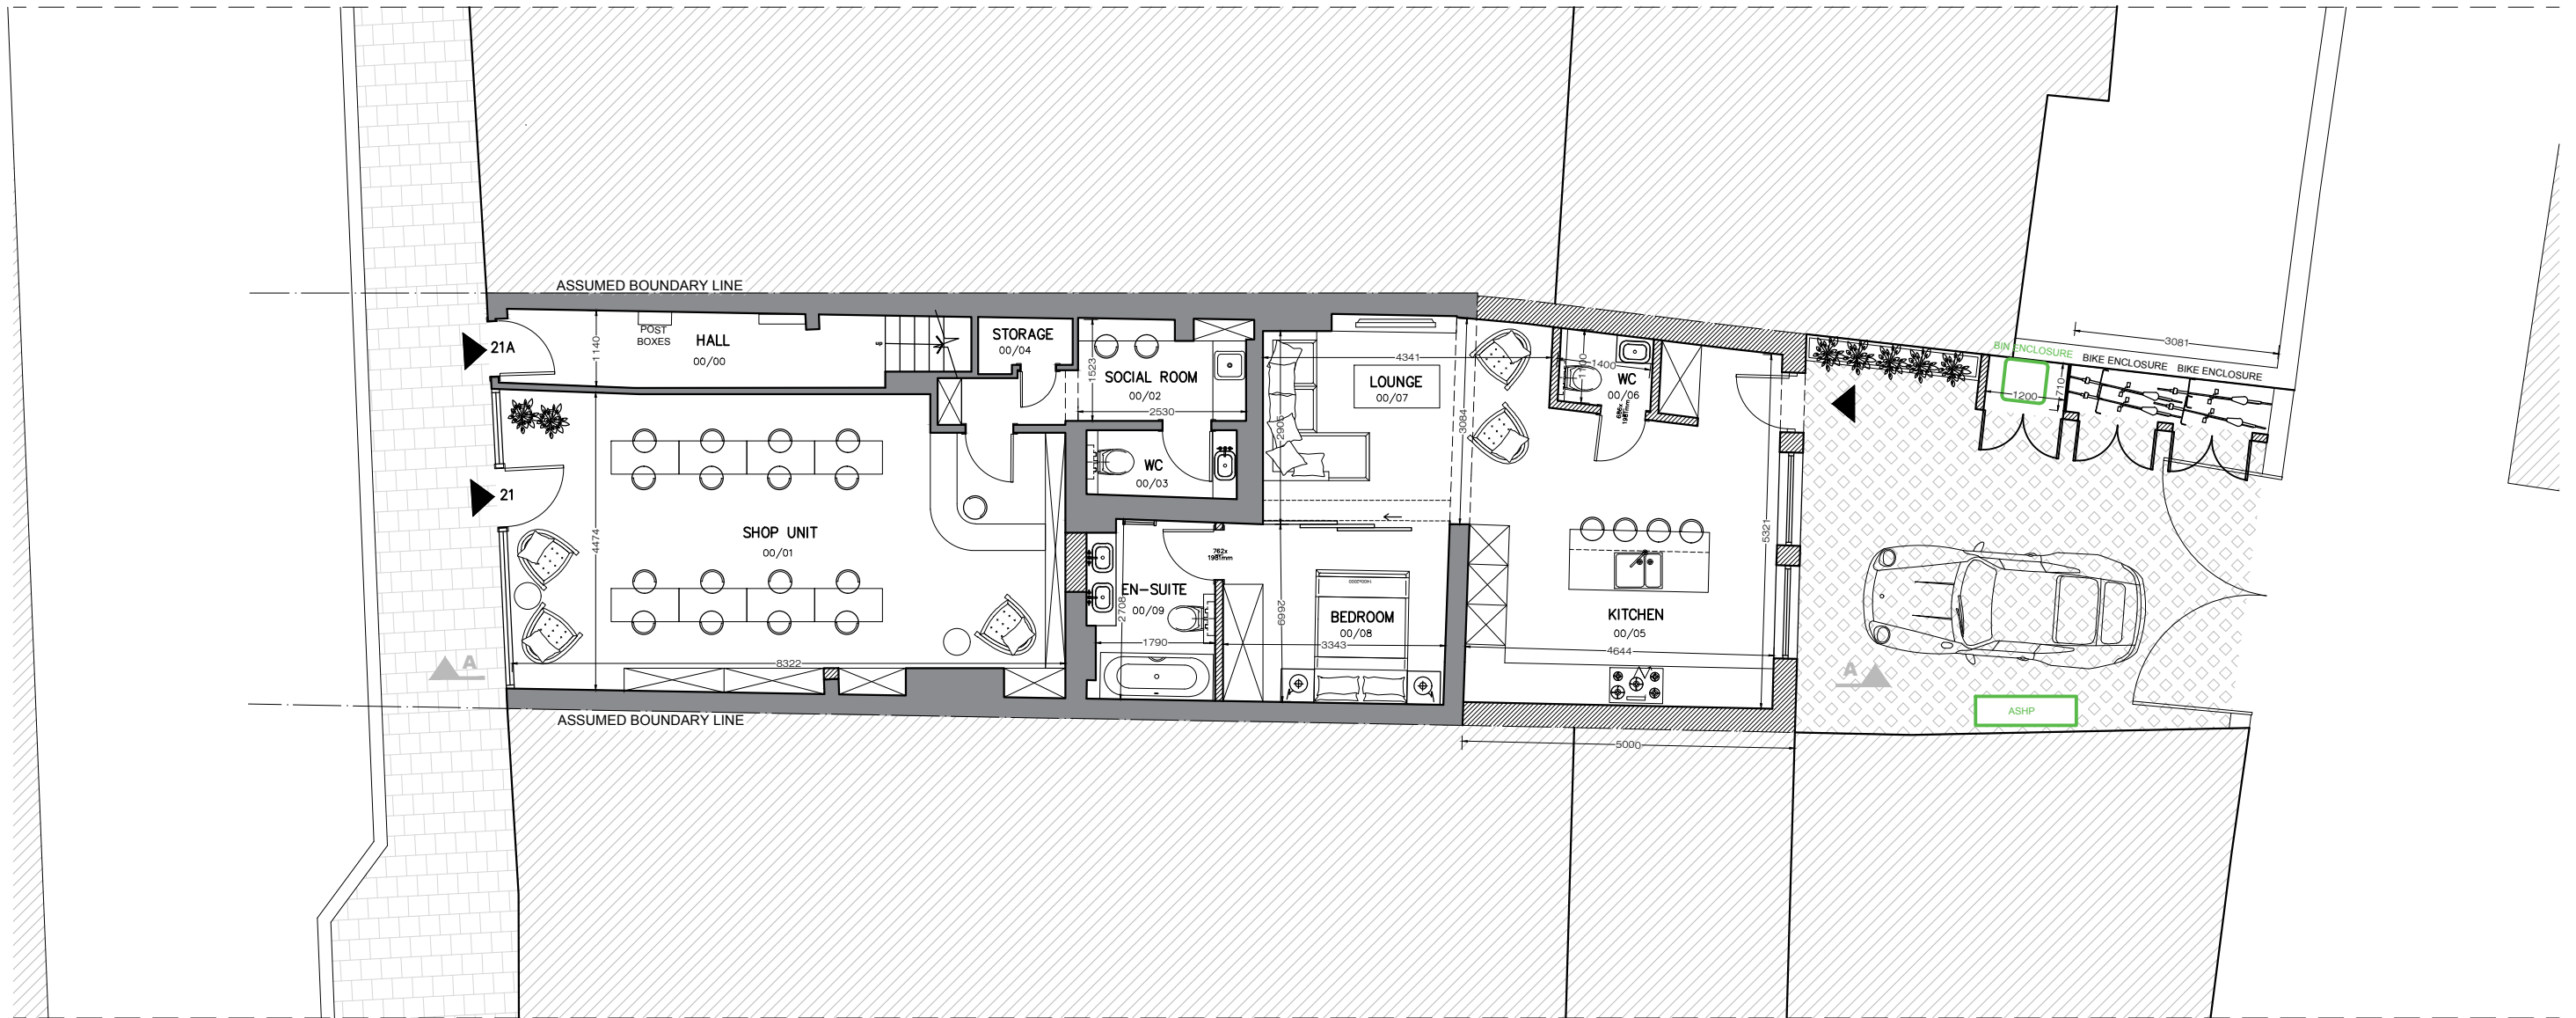

10 PROPOSED GROUND FLOOR PLAN
A-(13)-010 1:50 @ A1, 1:100 @ A3

