



Proposed Window Elevation W01
scale 1:10 @ A3

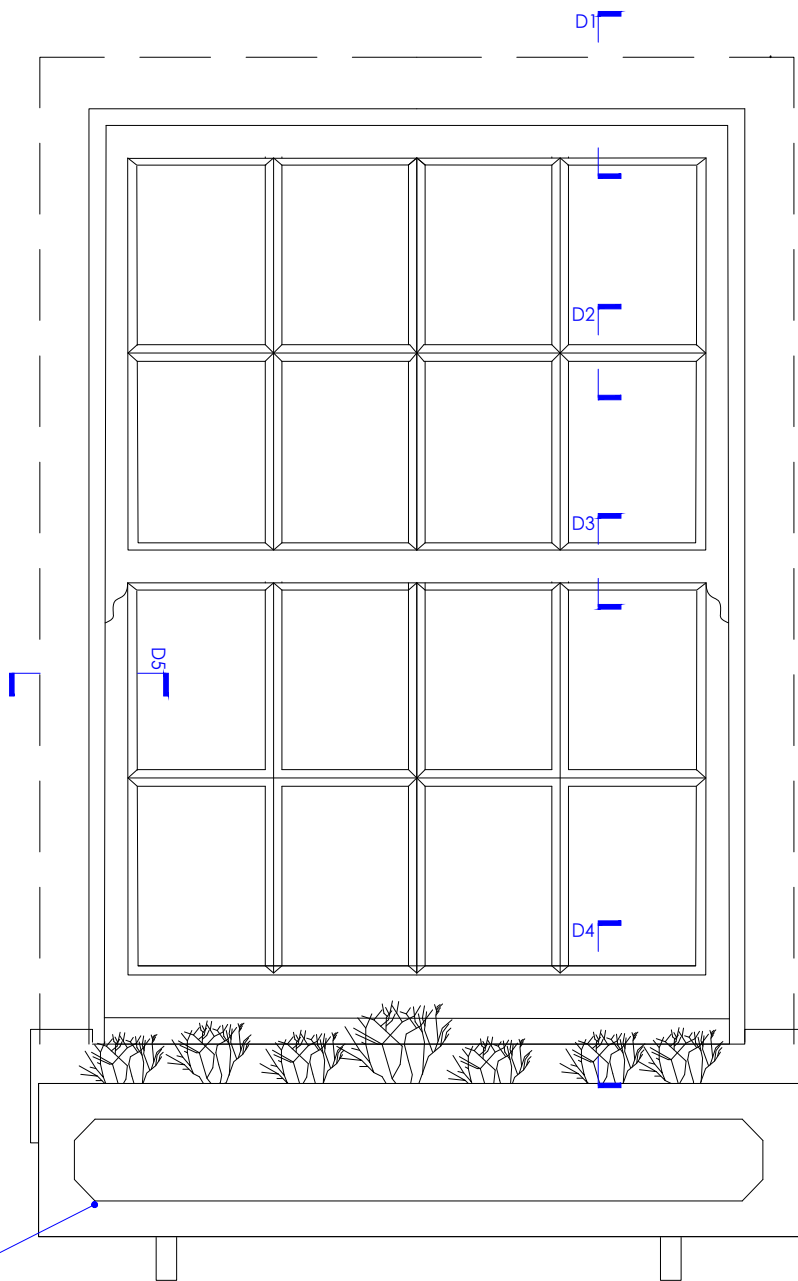

Proposed Window Elevation W02
scale 1:10 @ A3

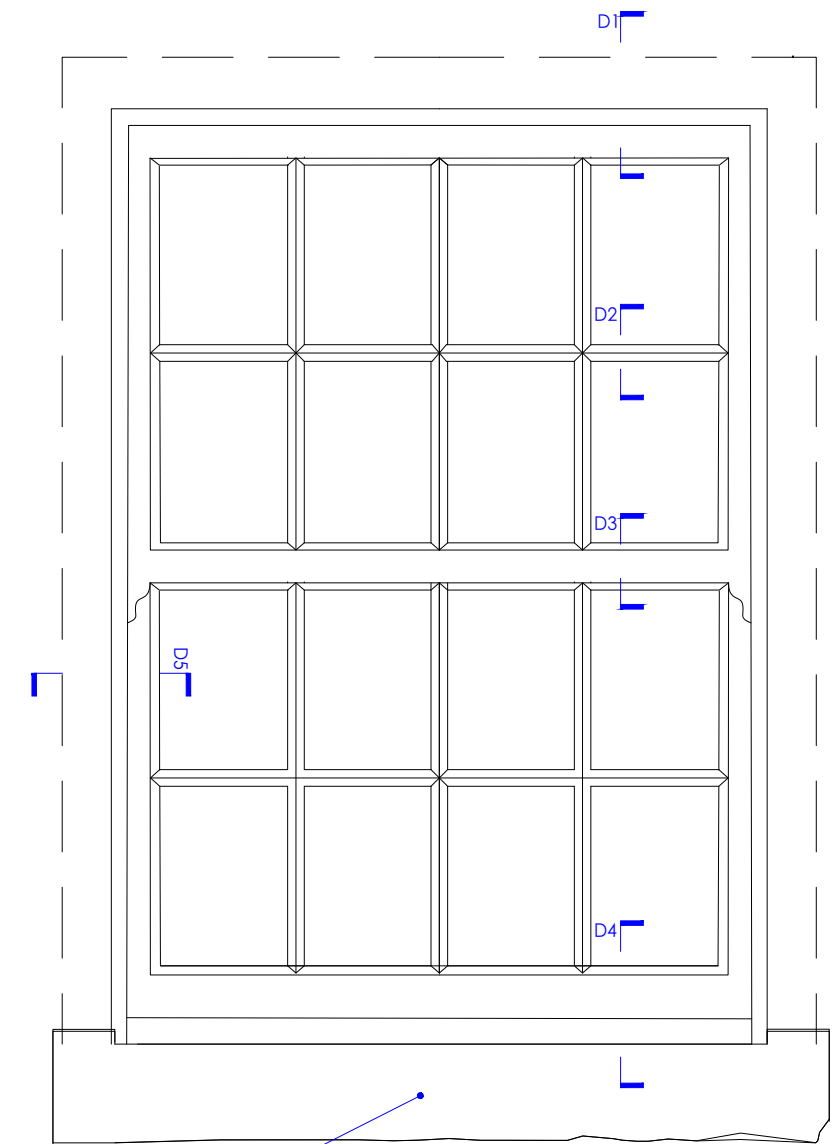

Proposed Window Elevation W04
scale 1:10 @ A3

0 0.1 0.2 0.4m

revisions

architect_richmond@proton.me

@architect_richmond

job title

22 Old palace Lane

client

Alan Woolway

drawing title

Proposed Window Elevations

drawing number

AP.300.Plh.021

scale 1:50

date September 2024

rev drawn by AP

checked by