


**NOTE:**

EXISTING DRAWINGS BASED ON REVIT SURVEY MODEL FROM WARNER SURVEYS - LT1210535- KNELLER HALL - BG2 - LOD3  
 CONTRACTOR TO VERIFY ON SITE  
 CHECK ALL DIMENSIONS AND VERIFY ON SITE, REPORT ANY ERRORS OR OMISSIONS  
 REFER TO APPROVED PLANING REF: 23/0639/LBC

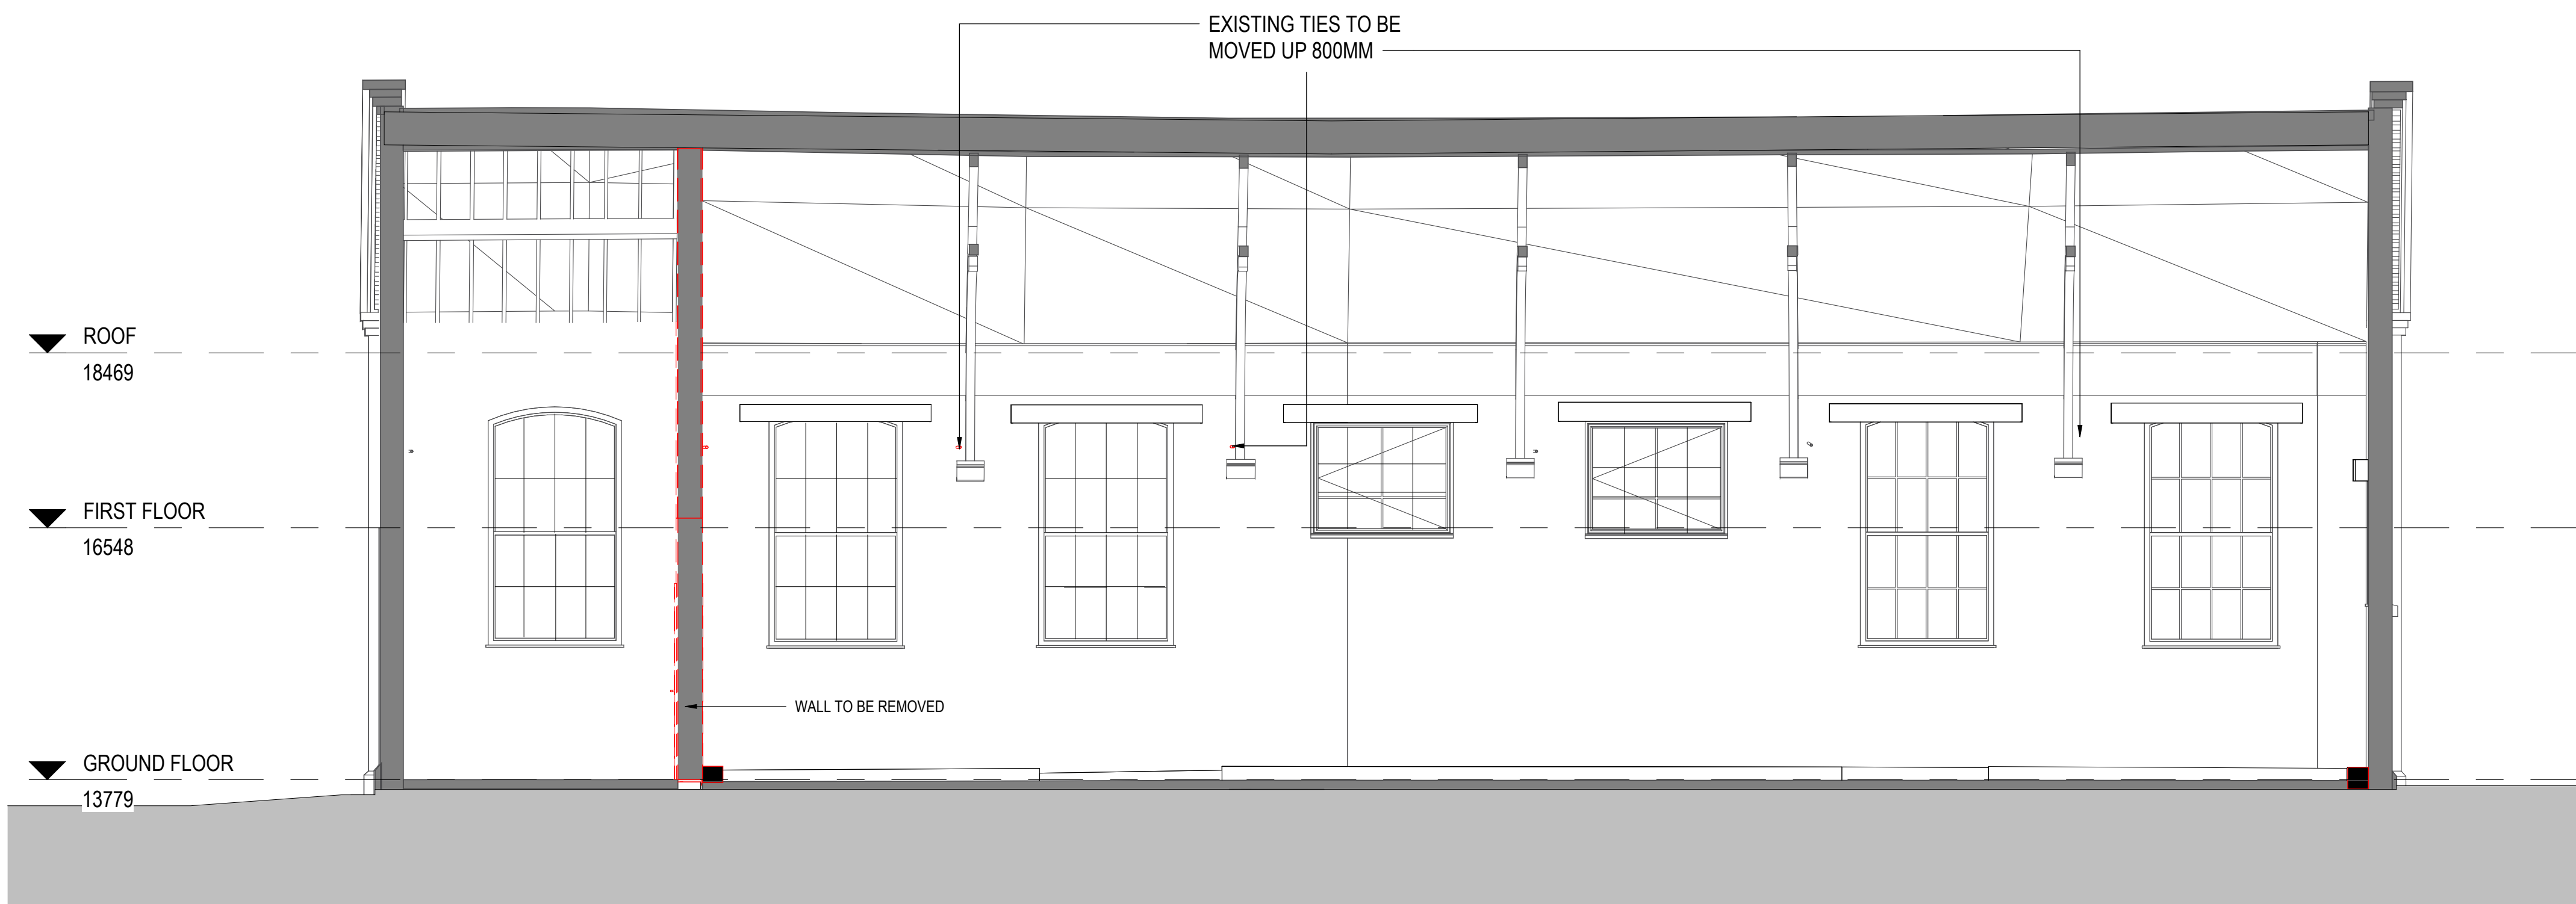


**DEMOLITION KEY:**


--- ELEMENTS TO BE DEMOLISHED

REFER TO SE DRAWINGS FOR STRUCTURAL DEMOLITION WORKS  
 REFER TO MEP DRAWINGS FOR MEP STRIP OUT.

**KEY PLAN:**

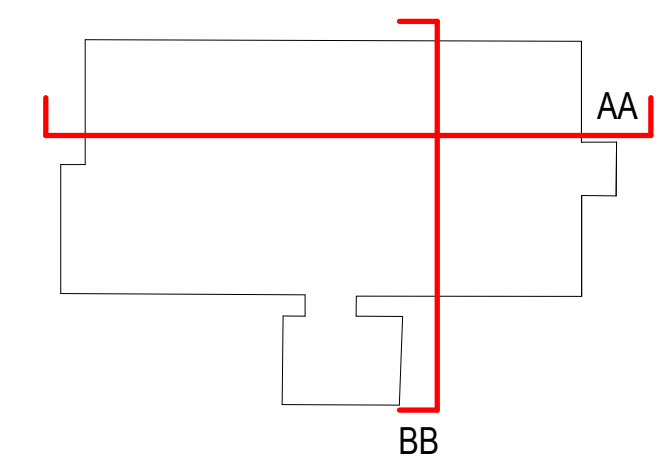

**1 LONG SECTION AA DEMOLISHED**  
 1 : 50

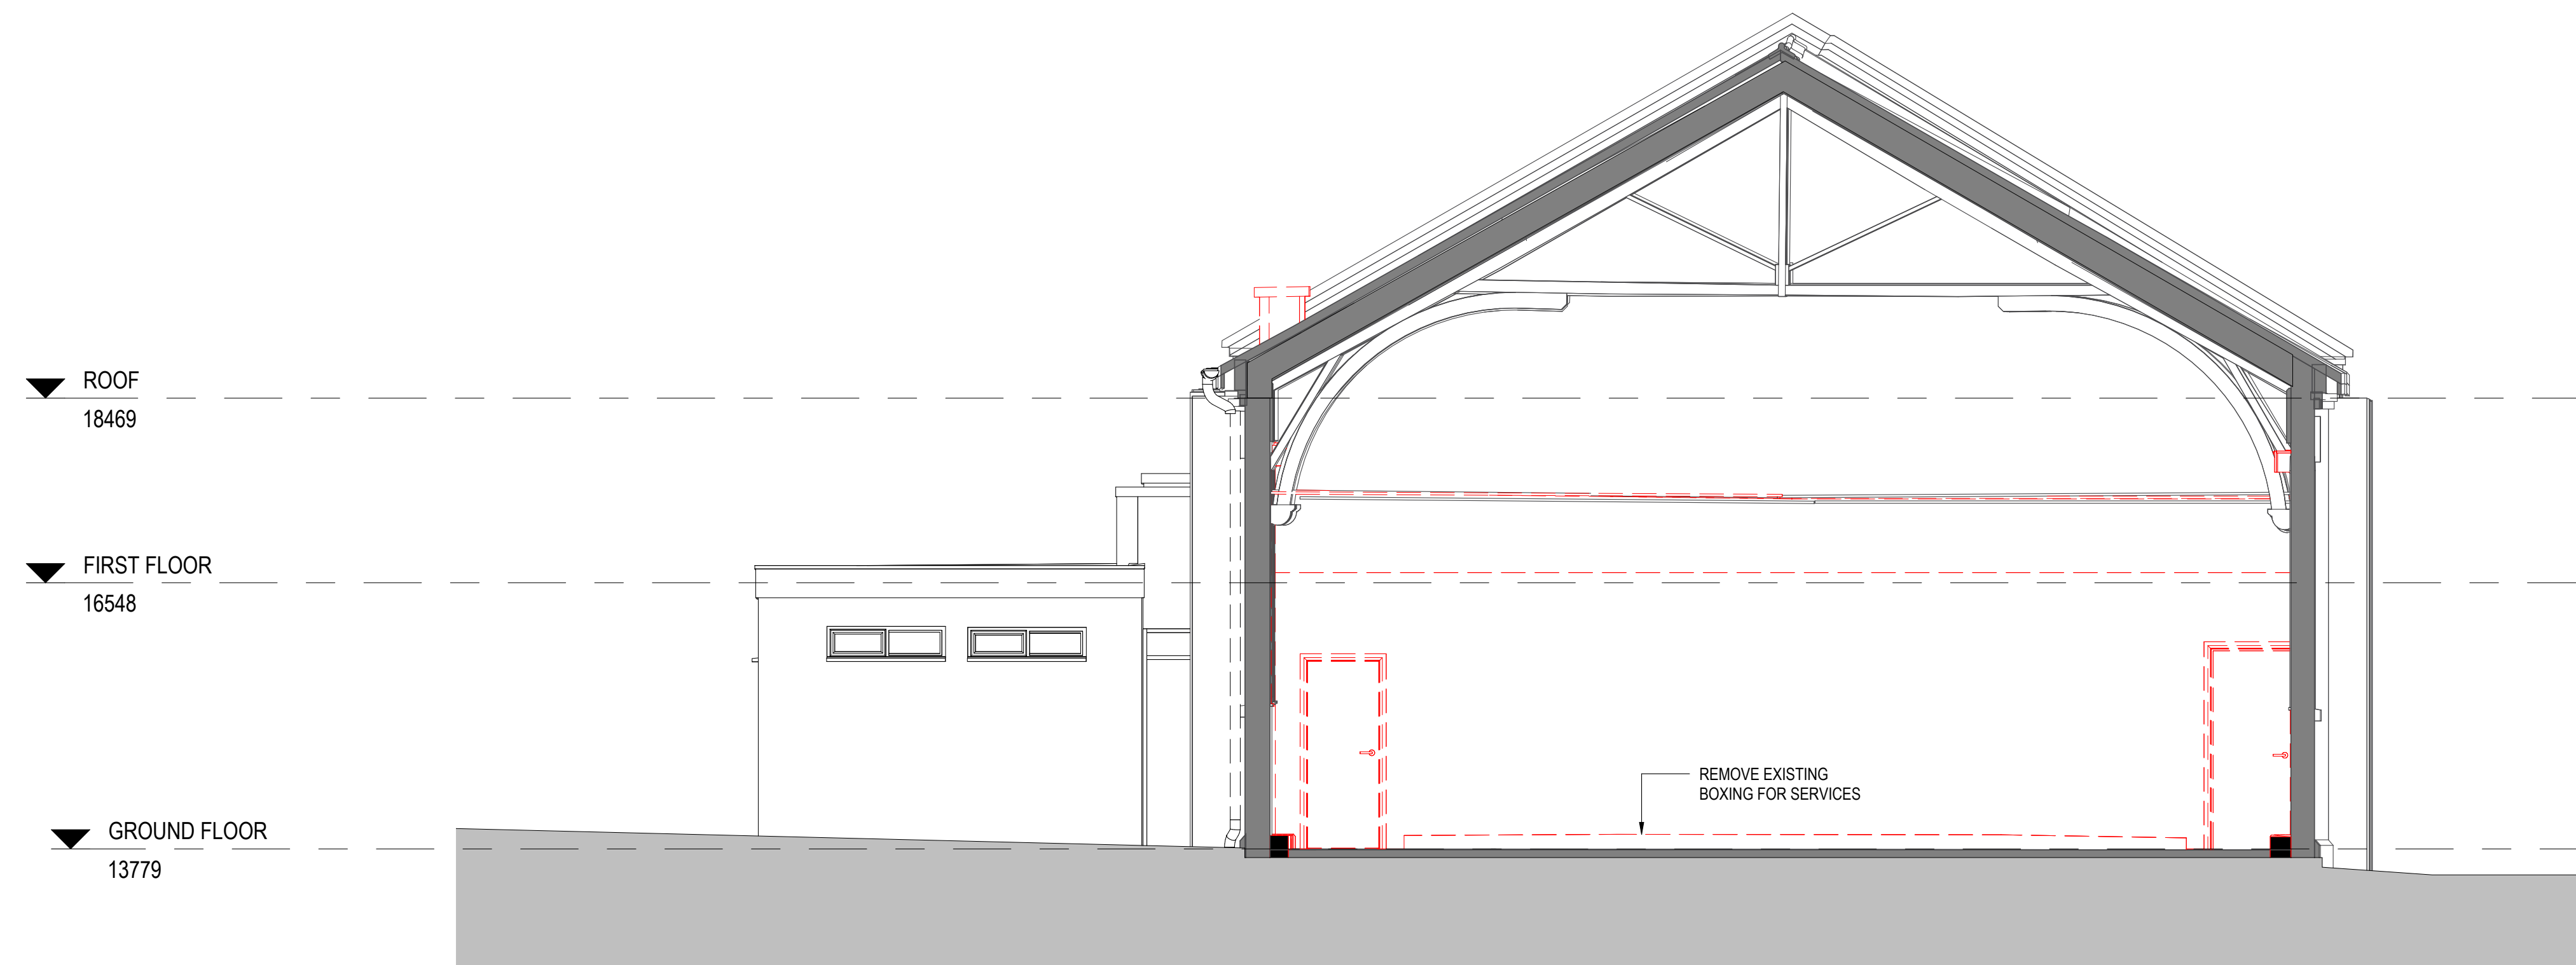

**2 SHORT SECTION BB DEMOLISHED**  
 1 : 50

**LISTED BUILDING CONSENT**

| REVISION | DATE     | DESCRIPTION    | ARCHITECT | PARTNER |
|----------|----------|----------------|-----------|---------|
| S2 P 1   | 04.08.24 | LBC SUBMISSION | NM        | ADP     |

CHECK ALL DIMENSIONS AND VERIFY ON SITE. REPORT ANY ERRORS OR OMISSIONS

The Fire Station  
 130 Waterloo Road  
 London  
 SE1 8SB  
 T +44 (0) 20 7089 1720  
 E london@adp-architecture.com  
 www.adp-architecture.com

JOB TITLE:  
**KNELLER HALL  
 SCHOOL HALL  
 (Former Band Practice Hall)**

DRAWING TITLE:  
**SECTIONS - DEMOLISHED  
 LBC**

|                        |   |
|------------------------|---|
| SCALE:<br>As indicated | DRAWING SHEET SIZE:<br>A1               |
| JOB CODE:<br>001506    | DRAWING NUMBER:<br>ADP-02-XX-DR- A-1325 |
| REVISION:<br>S2 P 1    |   |