


8125

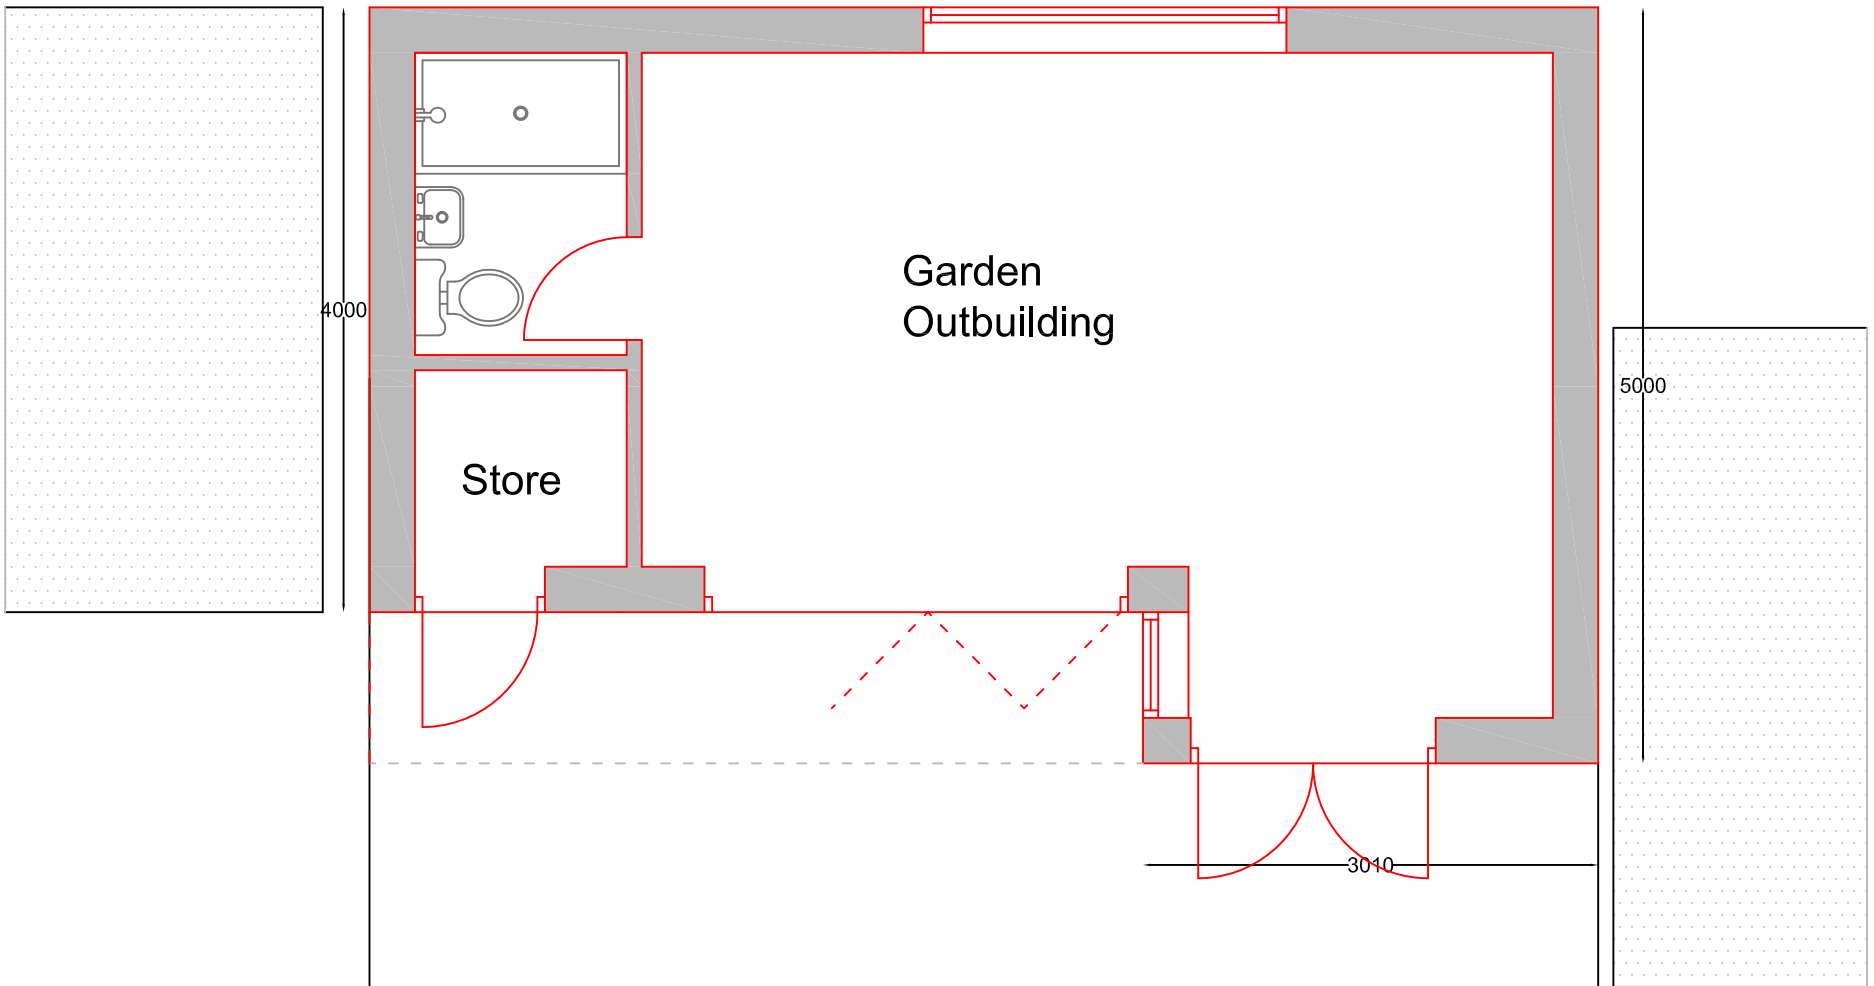

40

38

36

REVISIONS

**Dunphy & Hayes**  
LIMITED  
SURVEYORS

TEL: 01932 219220  
EMAIL: surveyors@dunphyhayes.co.uk

PROJECT

38 Hazel Close, TW2 7NR

TITLE

Outbuilding  
Proposed Layout

DWG NUMBER

24/009/03A

DATE

10.05.24

SCALE

1:50

SIZE

A3

DESIGNER

MH

CONSULTANT

MH

**NOTE:**

All dimensions must be checked on site and not scaled from this drawing.

© This drawing is the property of Dunphy & Hayes Limited and must not be reproduced in whole or part without prior written permission.