




Front (North) Elevation

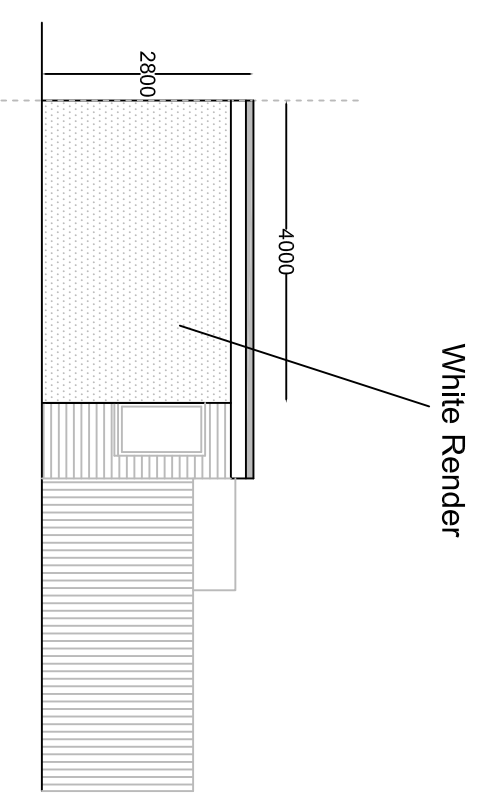

Side (East) Elevation

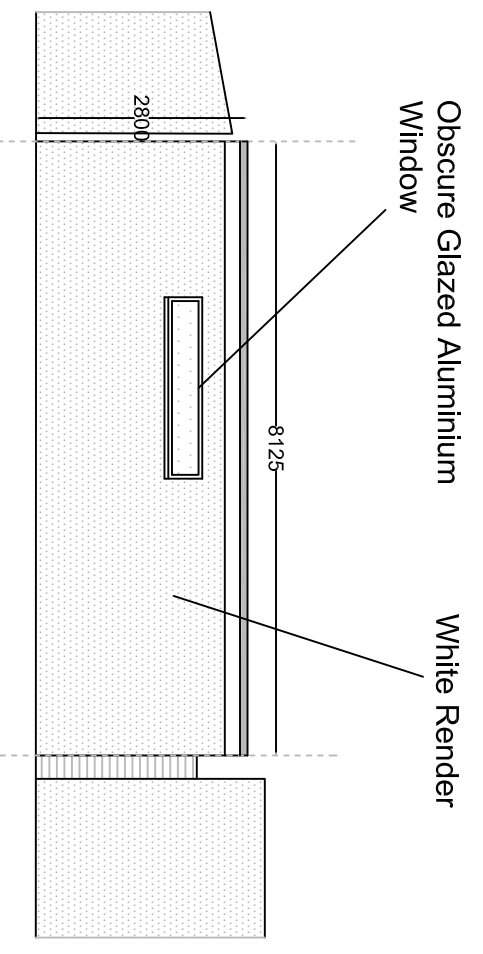

Rear (South) Elevation

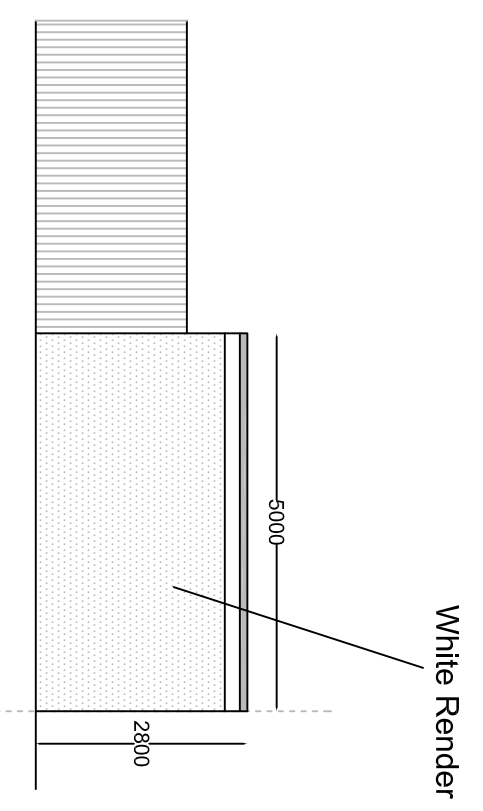

Side (West) Elevation

REVISIONS

Dunphy & Hayes LIMITED SURVEYORS

TEL: 01932 219220
EMAIL: surveyors@dunphyhayes.co.uk

PROJECT: 38 Hazel Close, TW2 7NR

TITLE: Garden Outbuilding Proposed Elevations

DWG NUMBER: 24/009/04A

DATE: 10.05.24	SCALE: 1:100	SHEET: A3
DESIGNER: MH	CONSULTANT: MH	

NOTE:
All dimensions must be checked on site and not scaled from this drawing.
© This drawing is the property of Dunphy & Hayes Limited and must not be reproduced in whole or part without prior written permission.