




Drawing title: Sections	Revision: ----	Scale 1:100 @ A3	Drawn by: NP
Drawing No: 06	Date: 30/09/2024		Phase: App

Job No: LW202400066	Job address: 50 Upper Grotto Road TW1 4NF	Client: Culbert
Council: Richmond	Job type: Ground extension	Consultant: Stuart Braid



EXISTING SECTION AA

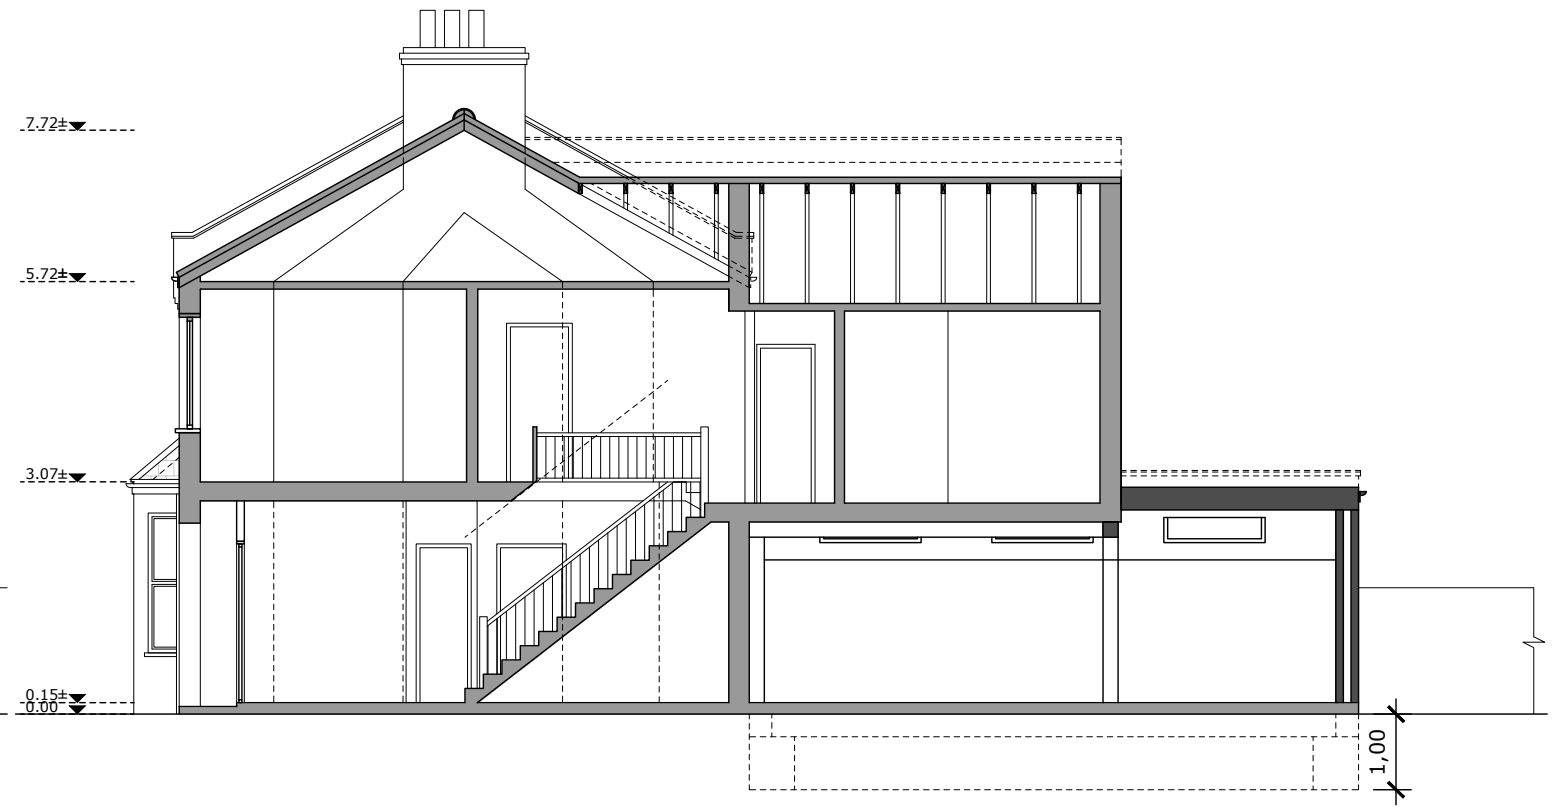

PROPOSED SECTION AA