

Notes.

Do not scale from this drawing.

Verify all dimensions on site.

Demolition to be approved by a Structural Engineer prior to commencement.


For purpose as per the status of the drawing only - not for Construction.

Re-routing of existing and running of new pipe work and drainage to be to contractor's design.

All works to be in accordance with current Building Regulations and Structural Engineer's information.

Copyright © Studio Werc Limited trading as 'Studio Werc Architects'.

Studio Werc Limited is a company registered in England and Wales. Registered number: 10626410

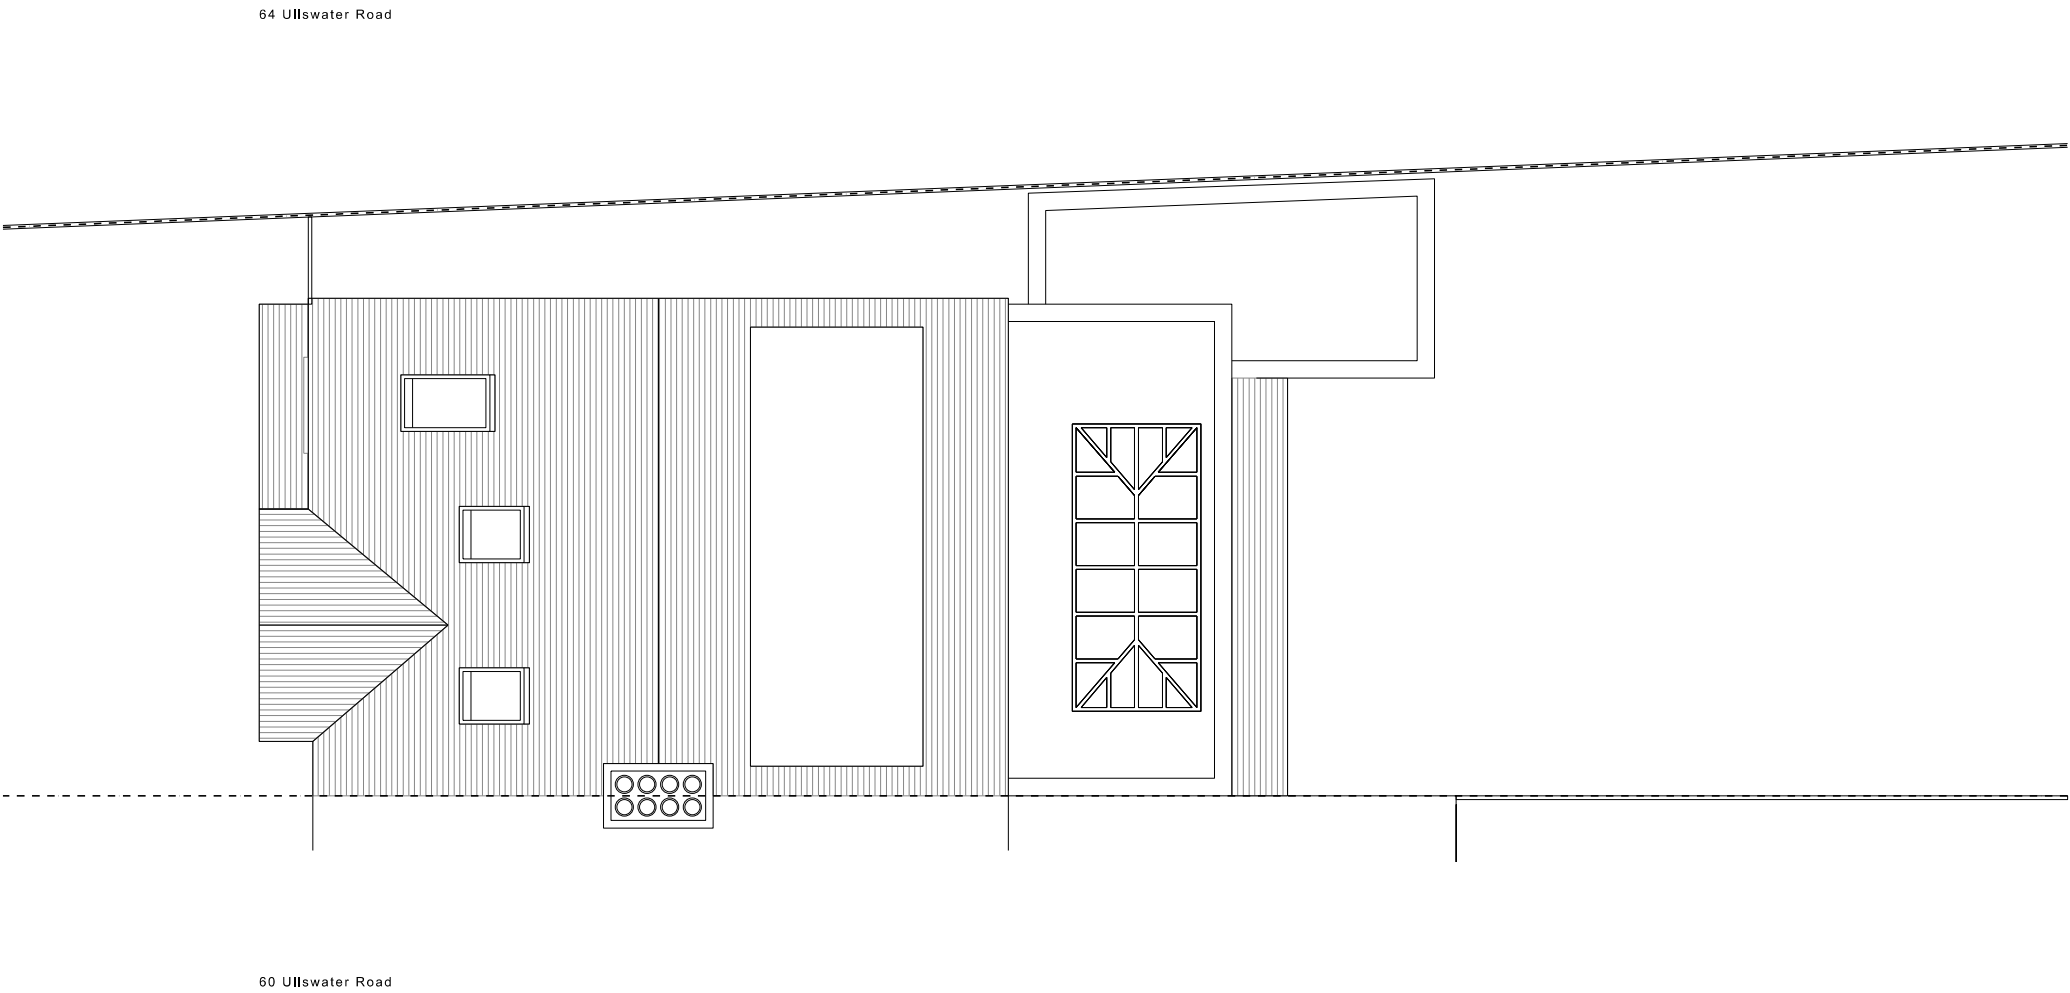



Studio Werc Architects

studiowerc.com

info@studiowerc.com

Project.	62 Ullswater Road, London SW13 9PN		
Title.	Roof Plan		
Number.	24069_13		
Status.	Existing	Scale.	1:100



0m

1m

2m

5m