

Notes.

Do not scale from this drawing.

Verify all dimensions on site.

Demolition to be approved by a Structural Engineer prior to commencement.


For purpose as per the status of the drawing only - not for Construction.

Re-routing of existing and running of new pipe work and drainage to be to contractor's design.

All works to be in accordance with current Building Regulations and Structural Engineer's information.

Copyright © Studio Werc Limited trading as 'Studio Werc Architects'.

Studio Werc Limited is a company registered in England and Wales. Registered number: 10626410

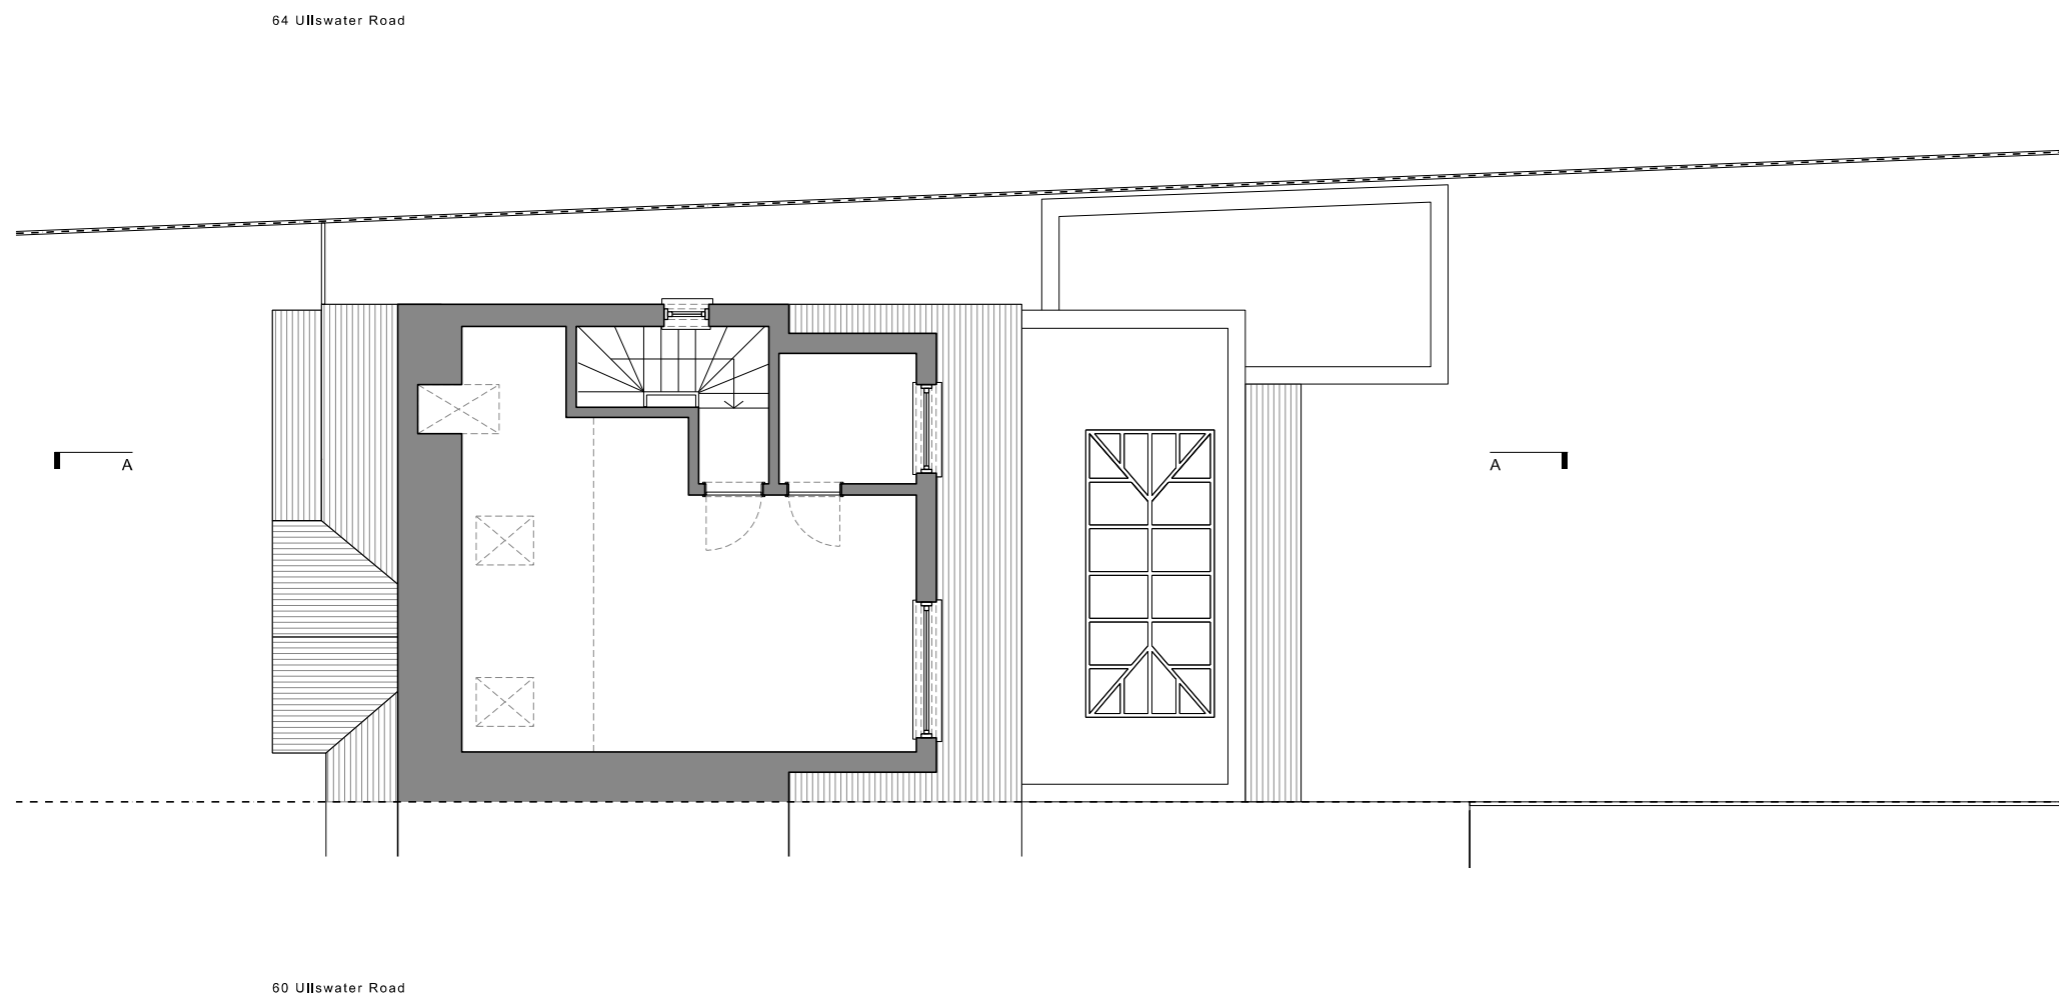

W Studio Werc Architects
studiowerc.com
info@studiowerc.com

Project. 62 Ullswater Road, London
SW13 9PN

Title. Second Floor Plan

Number. 24069_12

Status. Existing Scale. 1:100

