


# PARK LANE

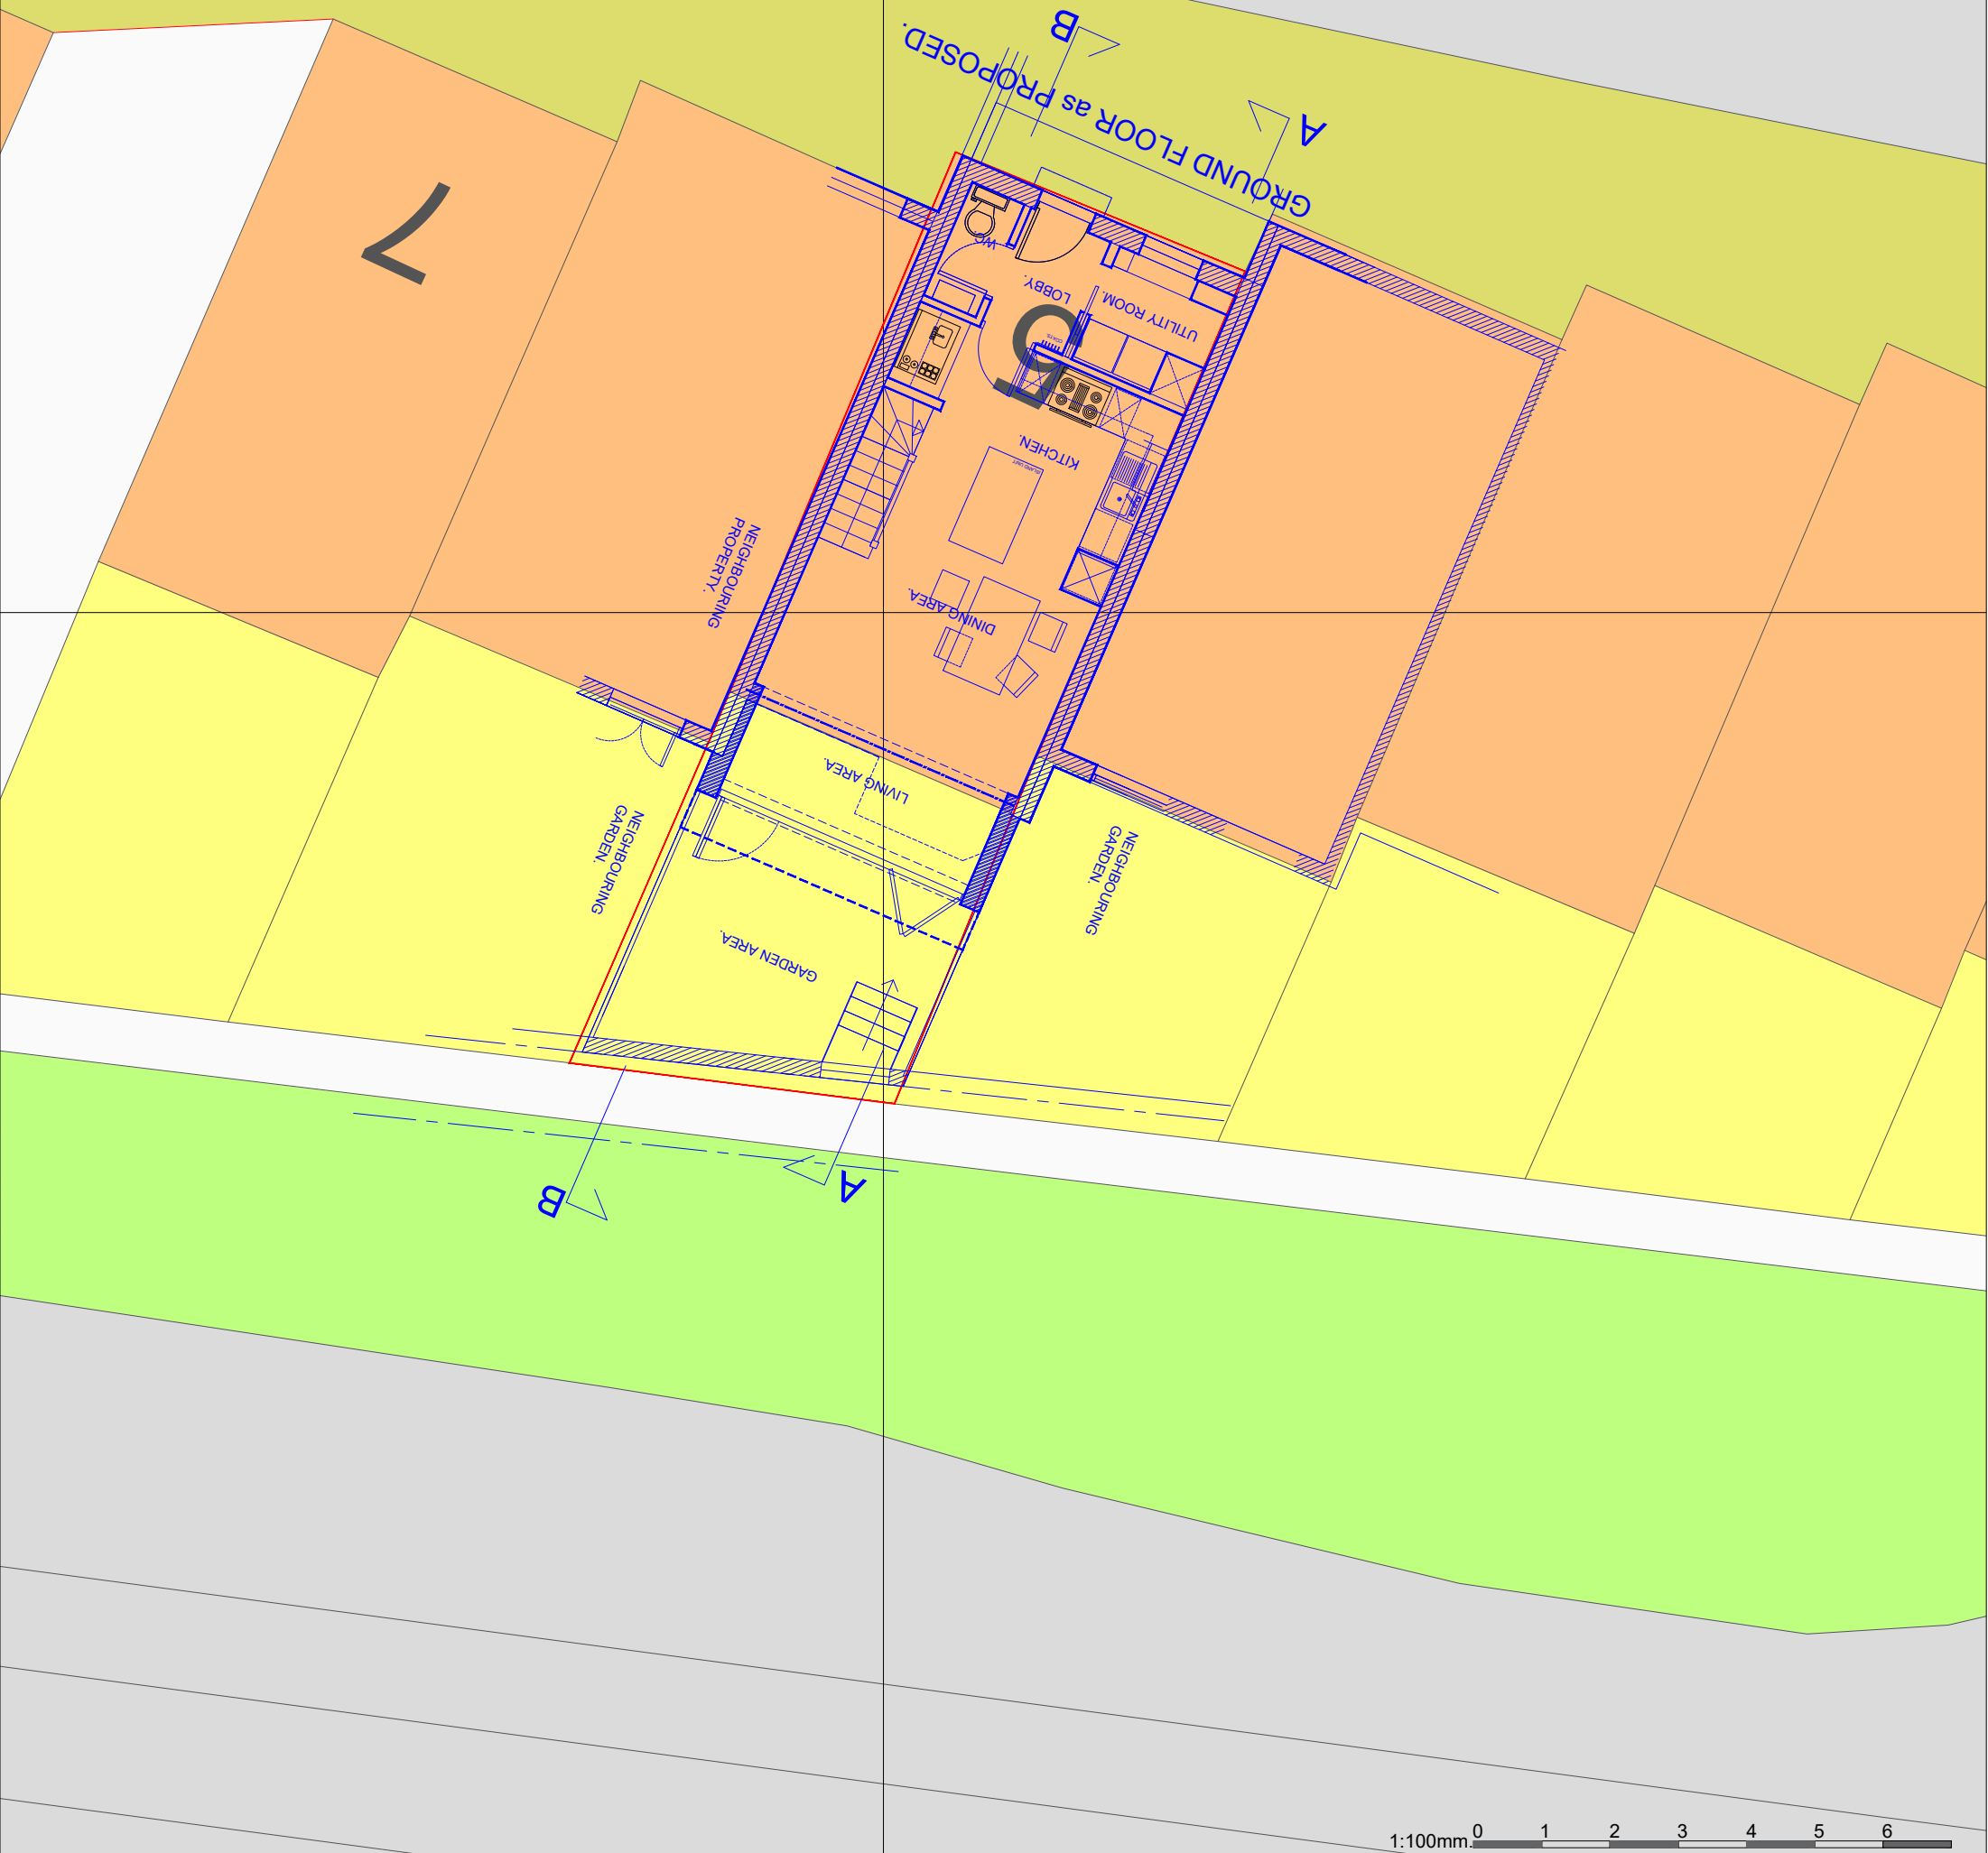

Contract:  
**5 PARK LANE. TW9 2RA.**

Title:  
**BLOCK PLAN as PROPOSED.**

7 Willcott Road  
London W3 9QX

Scale: **1:100mm@A3.**  
Date: **JUNE 2024.**

**MOBBSPLANS.**  
TELEPHONE: 07747 080 449  
E-MAIL: [ivan@mobbplans.co.uk](mailto:ivan@mobbplans.co.uk)

Drawing No:  
**319/18A**