


EXISTING SECTION
THROUGH 1:50

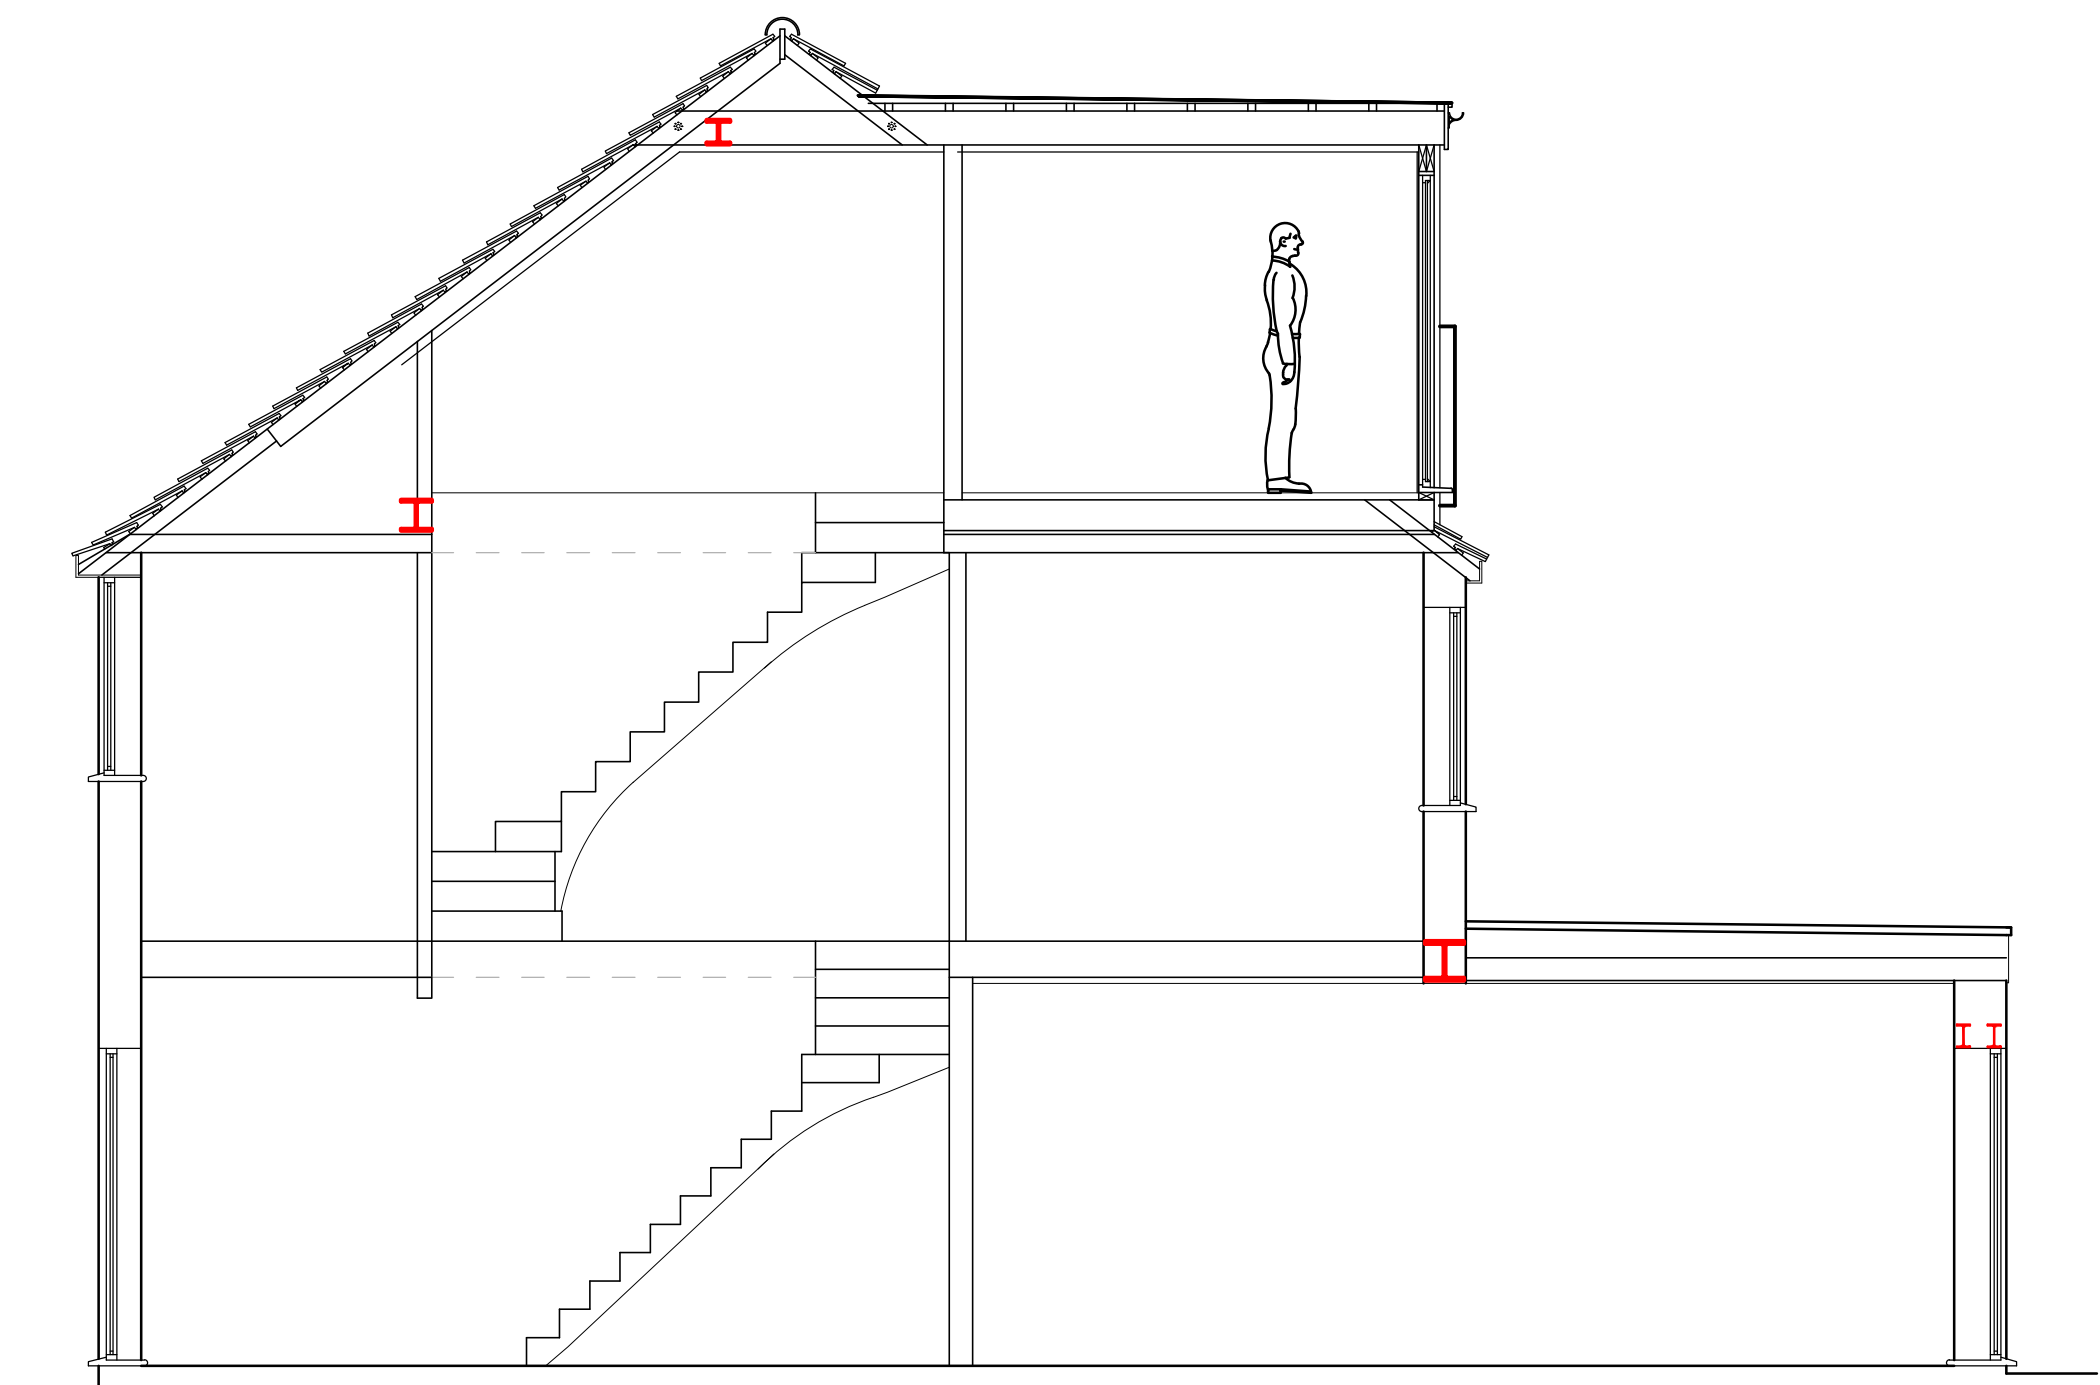

PROPOSED SECTION
THROUGH 1:50

PARTY WALL ETC ACT

THE BUILDING OWNER IS RESPONSIBLE FOR SERVING ALL NOTICES AND OBTAINING ANY WRITTEN CONSENT WHICH MAY BE REQUIRED UNDER THE ABOVE LEGISLATION BEFORE WORK COMMENCES.

RESTRICTIVE COVENANTS

THE BUILDING OWNER IS RESPONSIBLE FOR INFORMING N. TURNER DESIGNS LTD IN WRITING WHETHER THERE ARE ANY RESTRICTIVE COVENANTS ON THIS PROPERTY. IF SO, THE PROPERTY OWNER MAY NEED FURTHER PERMISSION TO DEVELOP THE PROPERTY / LAND. IN SUCH INSTANCES COVENANT APPROVAL IS REQUIRED PRIOR TO WORKS COMMENCING ON SITE. ADHERENCE TO COVENANTS IS THE RESPONSIBILITY OF THE PROPERTY OWNER.


FD30 = ½ hr fire resistant door

☒^{SD} = Smoke detector

☉^{HD} = Heat detector

☒^{FE} = Fire extinguisher

☒^{FB} = Fire blanket

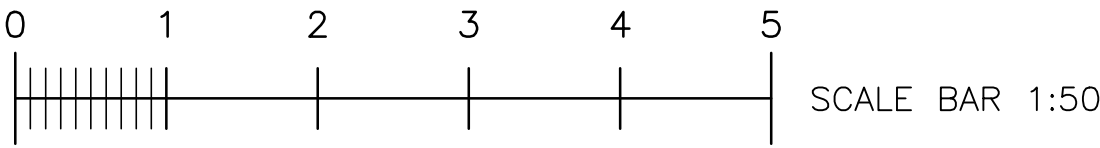

REVISION	REVISION NOTES	DATE
	SITE ADDRESS 24 Gordon Avenue London SW14 8DZ	THIS DRAWING IS ISSUED SOLELY ON THE UNDERSTANDING THAT IT IS COPYRIGHT, SHOULD BE REGARDED AS CONFIDENTIAL AND MUST NOT BE REPRODUCED WITHOUT THE DESIGNERS CONSENT.
	N. TURNER DESIGNS LTD 28 FREEMANS CLOSE STOKE POGES BUCKS SL2 4ER MOB: 07825 372 548	DRAWN BY N. TURNER, B.Eng (Hons) DRAWN ON 04/09/2024 SCALE 1:50 © A1 DRG NO 2024-09-5993/3