




EXISTING GROUND FLOOR
PLAN 1:50

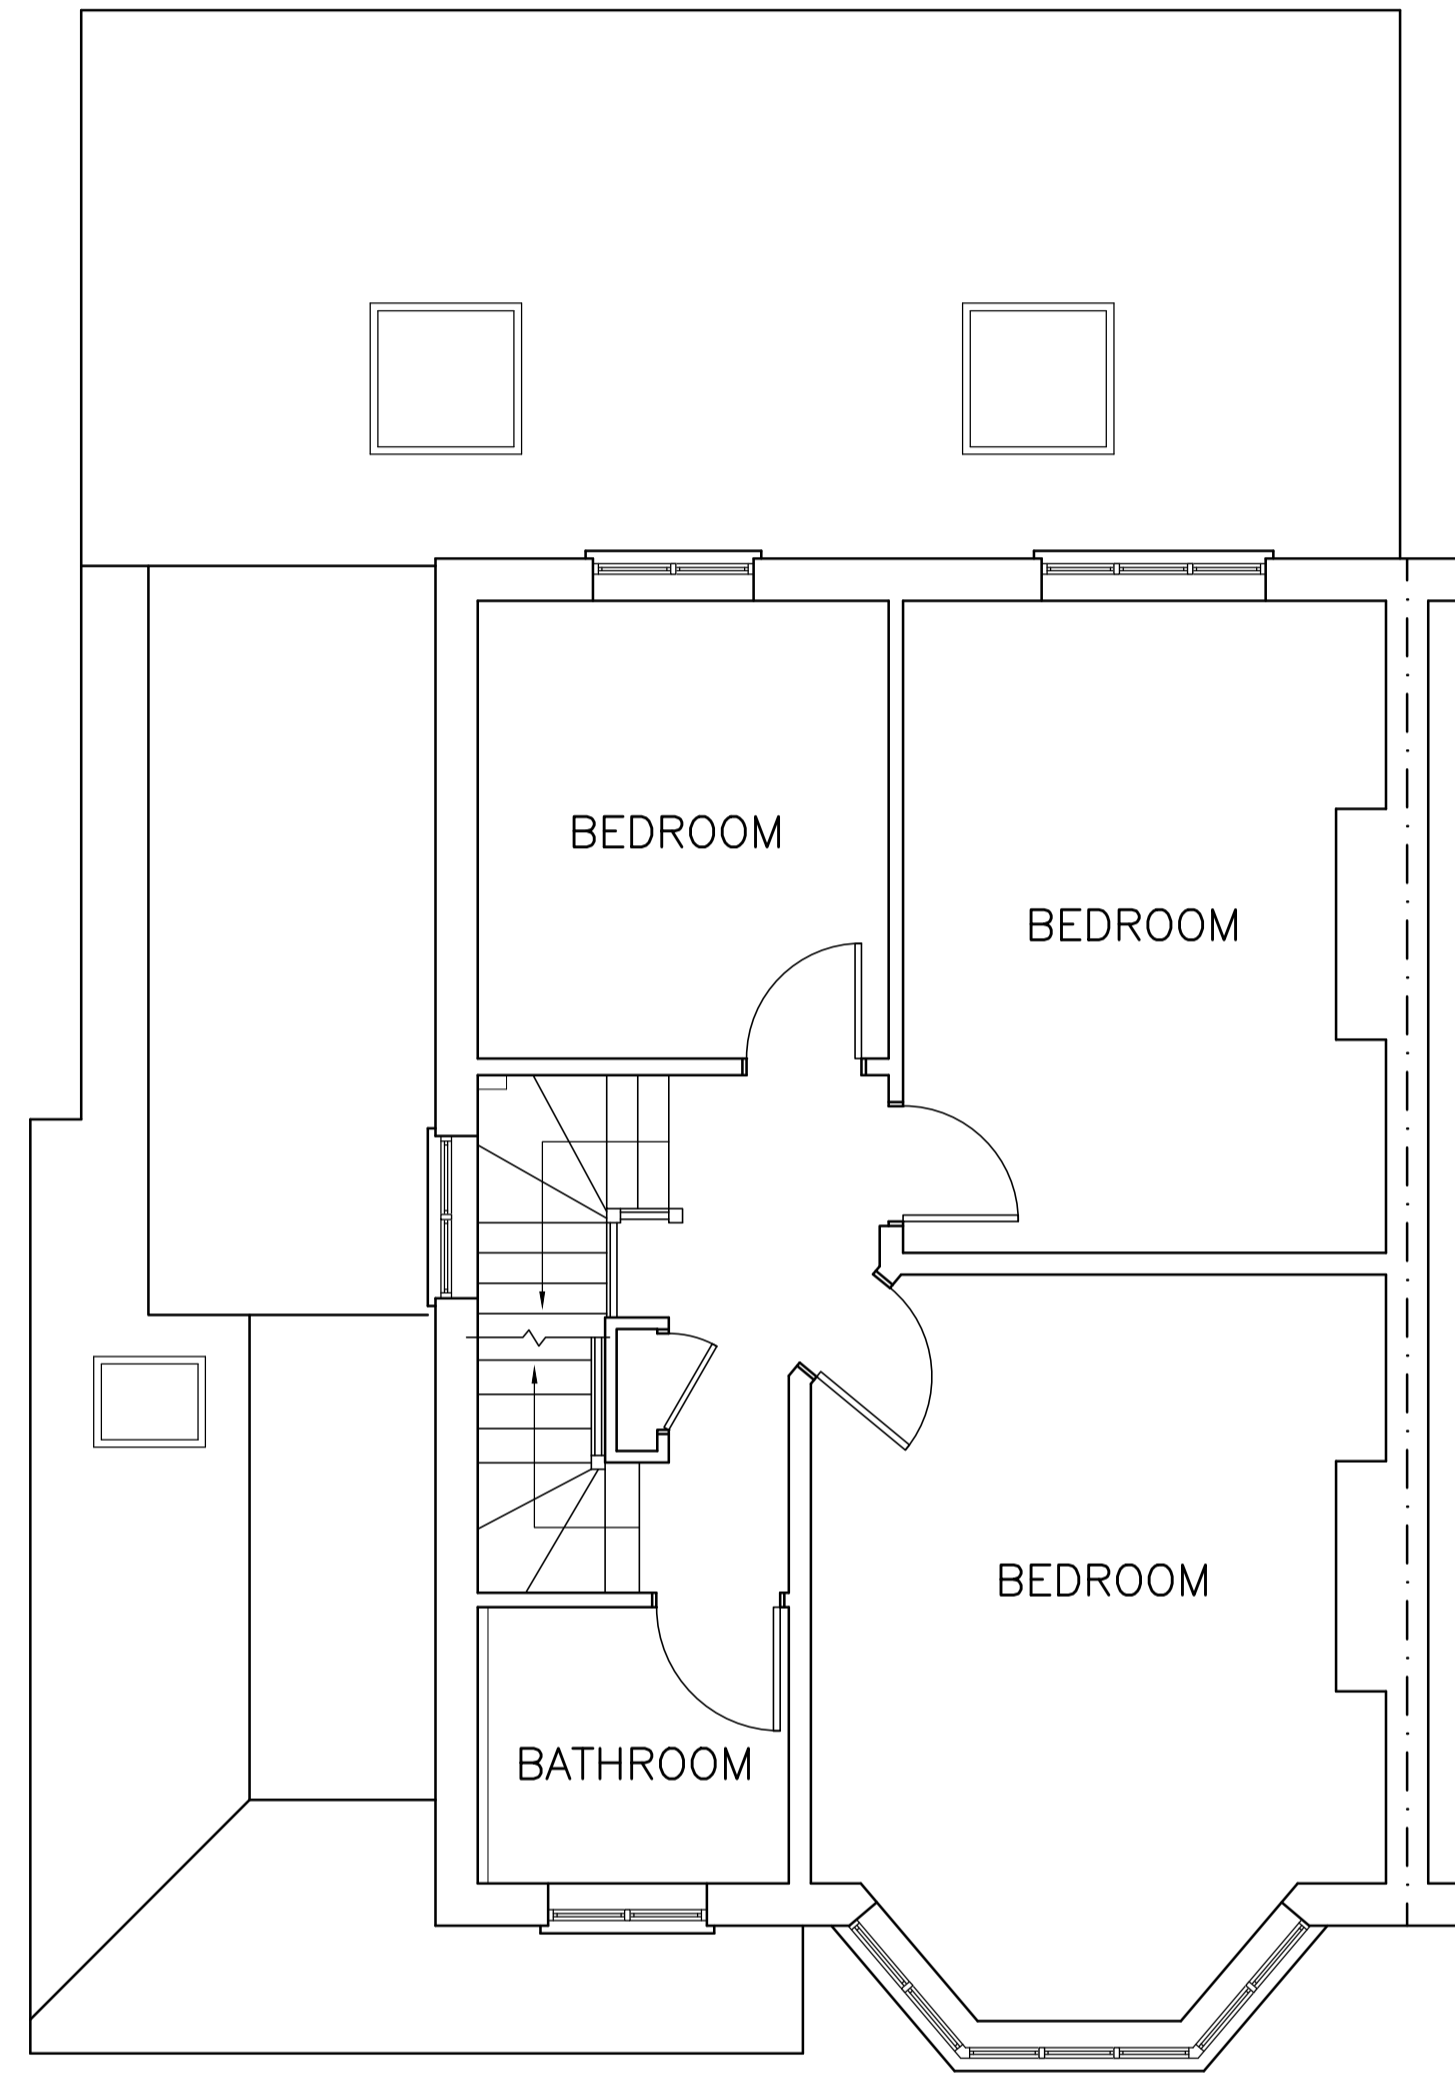

EXISTING FIRST FLOOR
PLAN 1:50

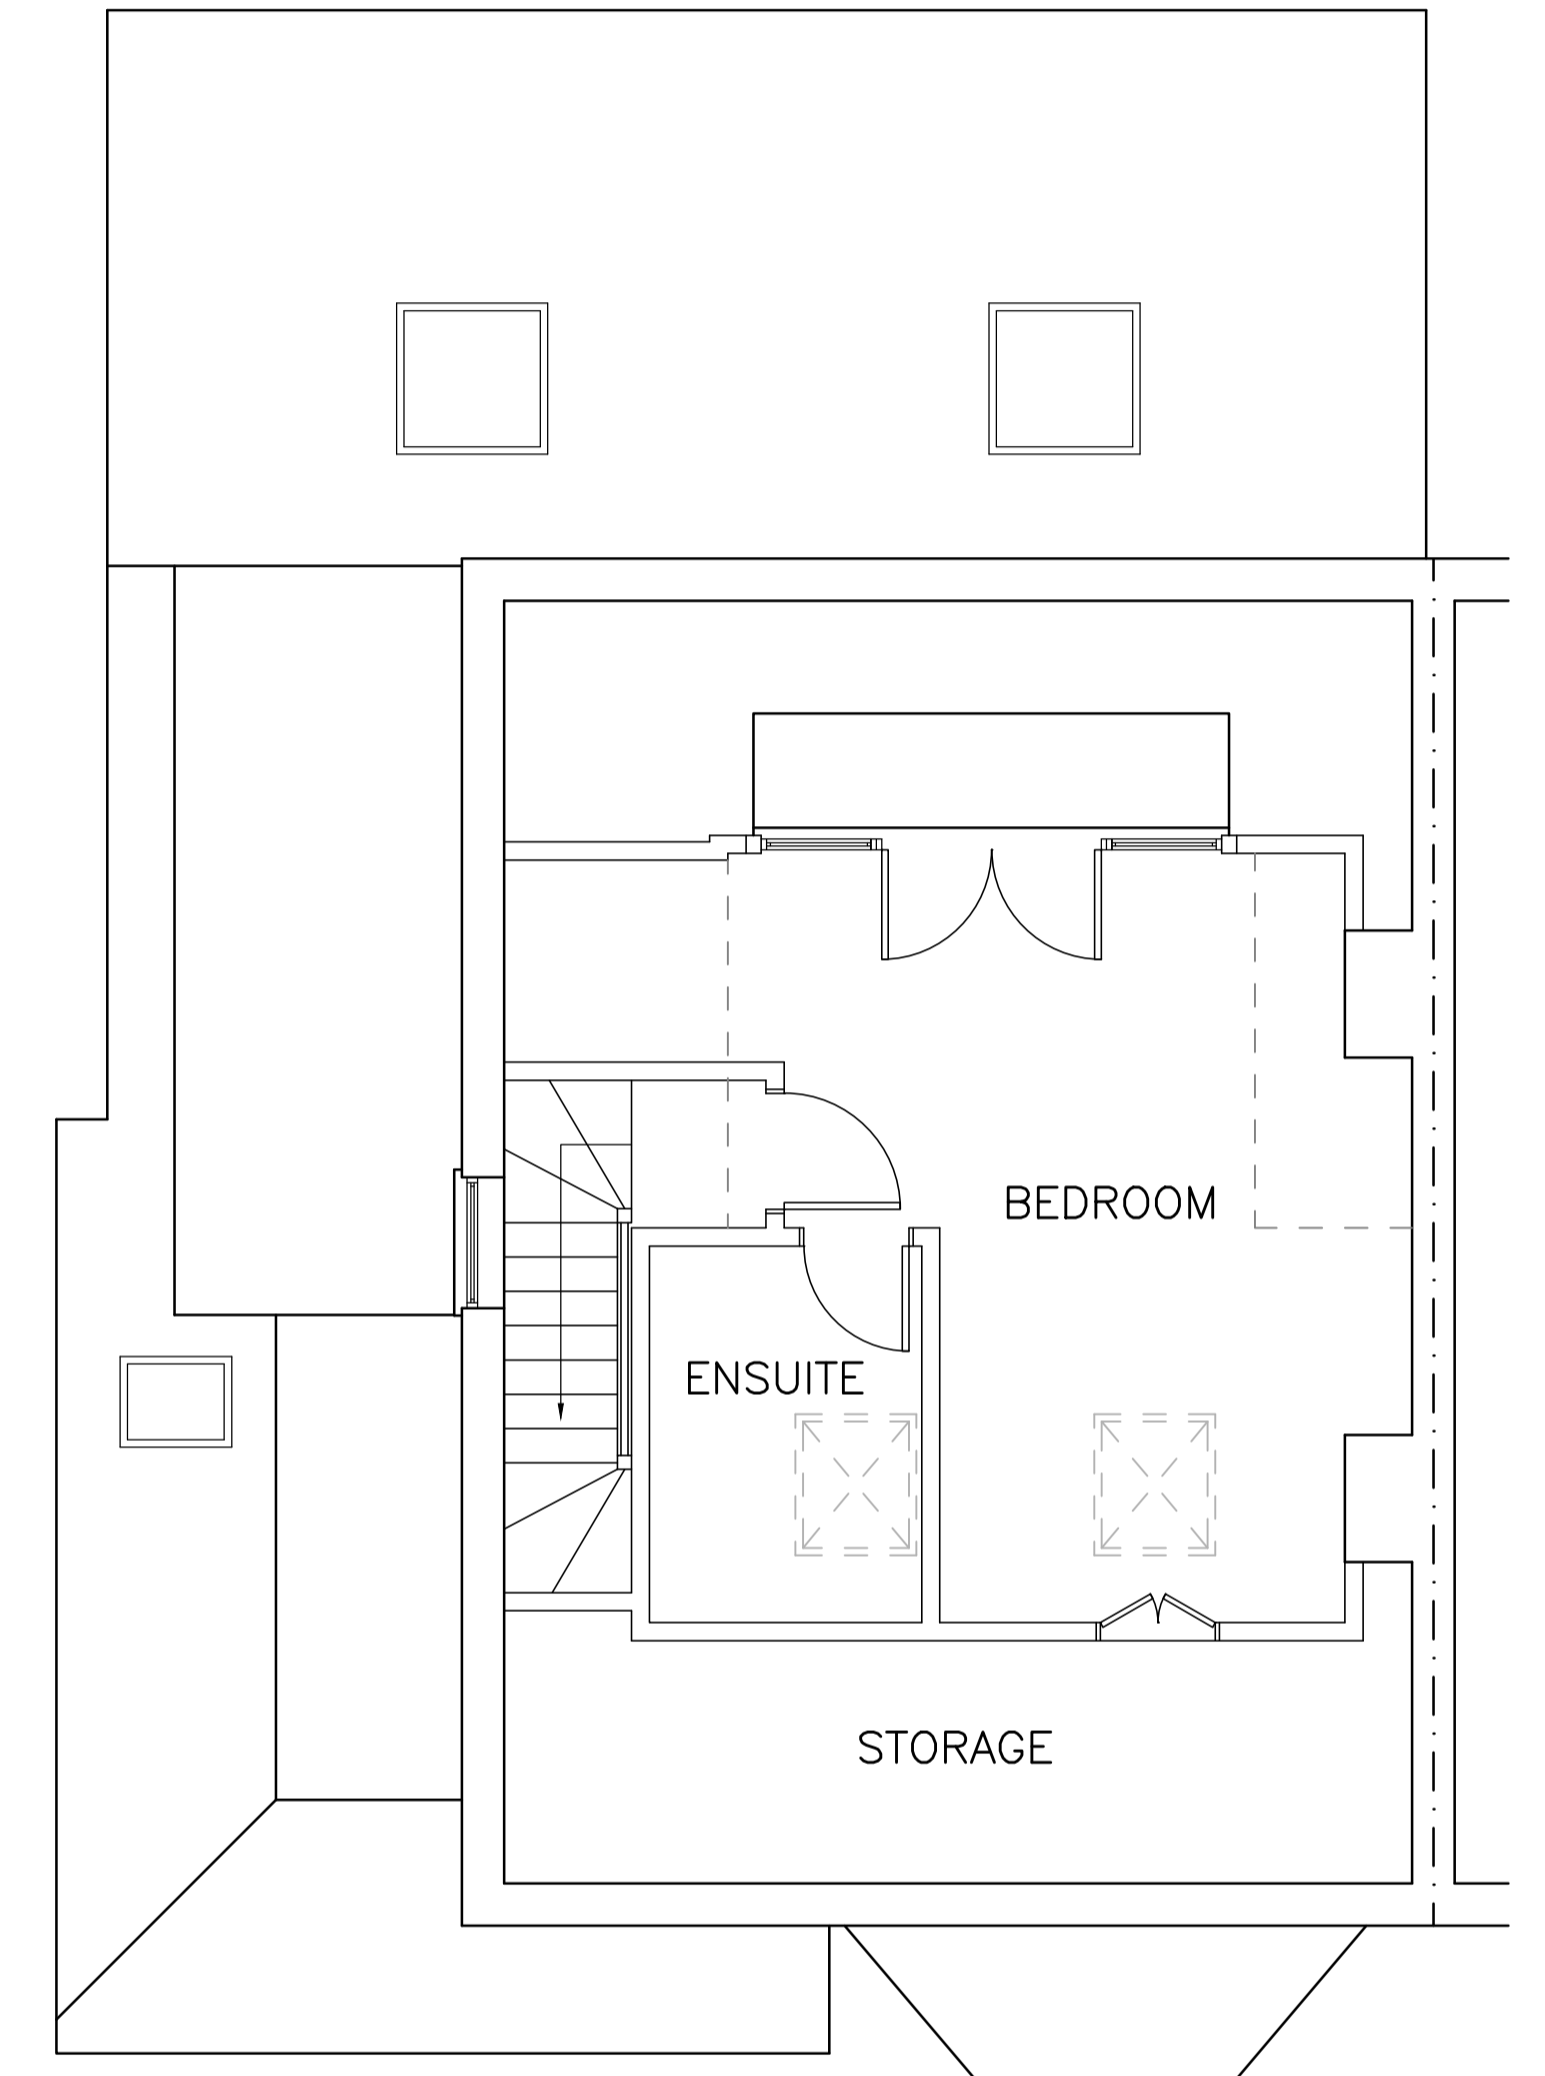

EXISTING SECOND FLOOR
PLAN 1:50

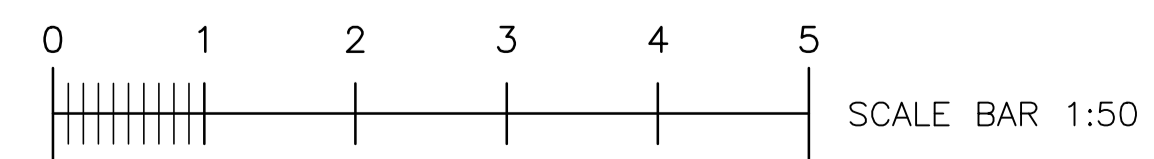

REVISION	REVISION NOTES	DATE
SITE ADDRESS 24 Gordon Avenue London SW14 8DZ		THIS DRAWING IS ISSUED SOLELY ON THE UNDERSTANDING THAT IT IS COPYRIGHT, SHOULD BE REGARDED AS CONFIDENTIAL AND MUST NOT BE REPRODUCED WITHOUT THE DESIGNERS CONSENT.
N. TURNER DESIGNS LTD 28 FREEMANS CLOSE STOKE POGES BUCKS SL2 4ER MOB: 07825 372 548		
DRAWN BY		N. TURNER, B.Eng (Hons)
DRAWN ON		04/09/2024
SCALE		1:50 @ A1
DRG NO		2024-09-5993/1