


Location Plan

Site Address: 24, Gordon Avenue, East Sheen, London, SW14 8DZ

Date Produced: 01-Oct-2024

Scale: 1:1250 @A4

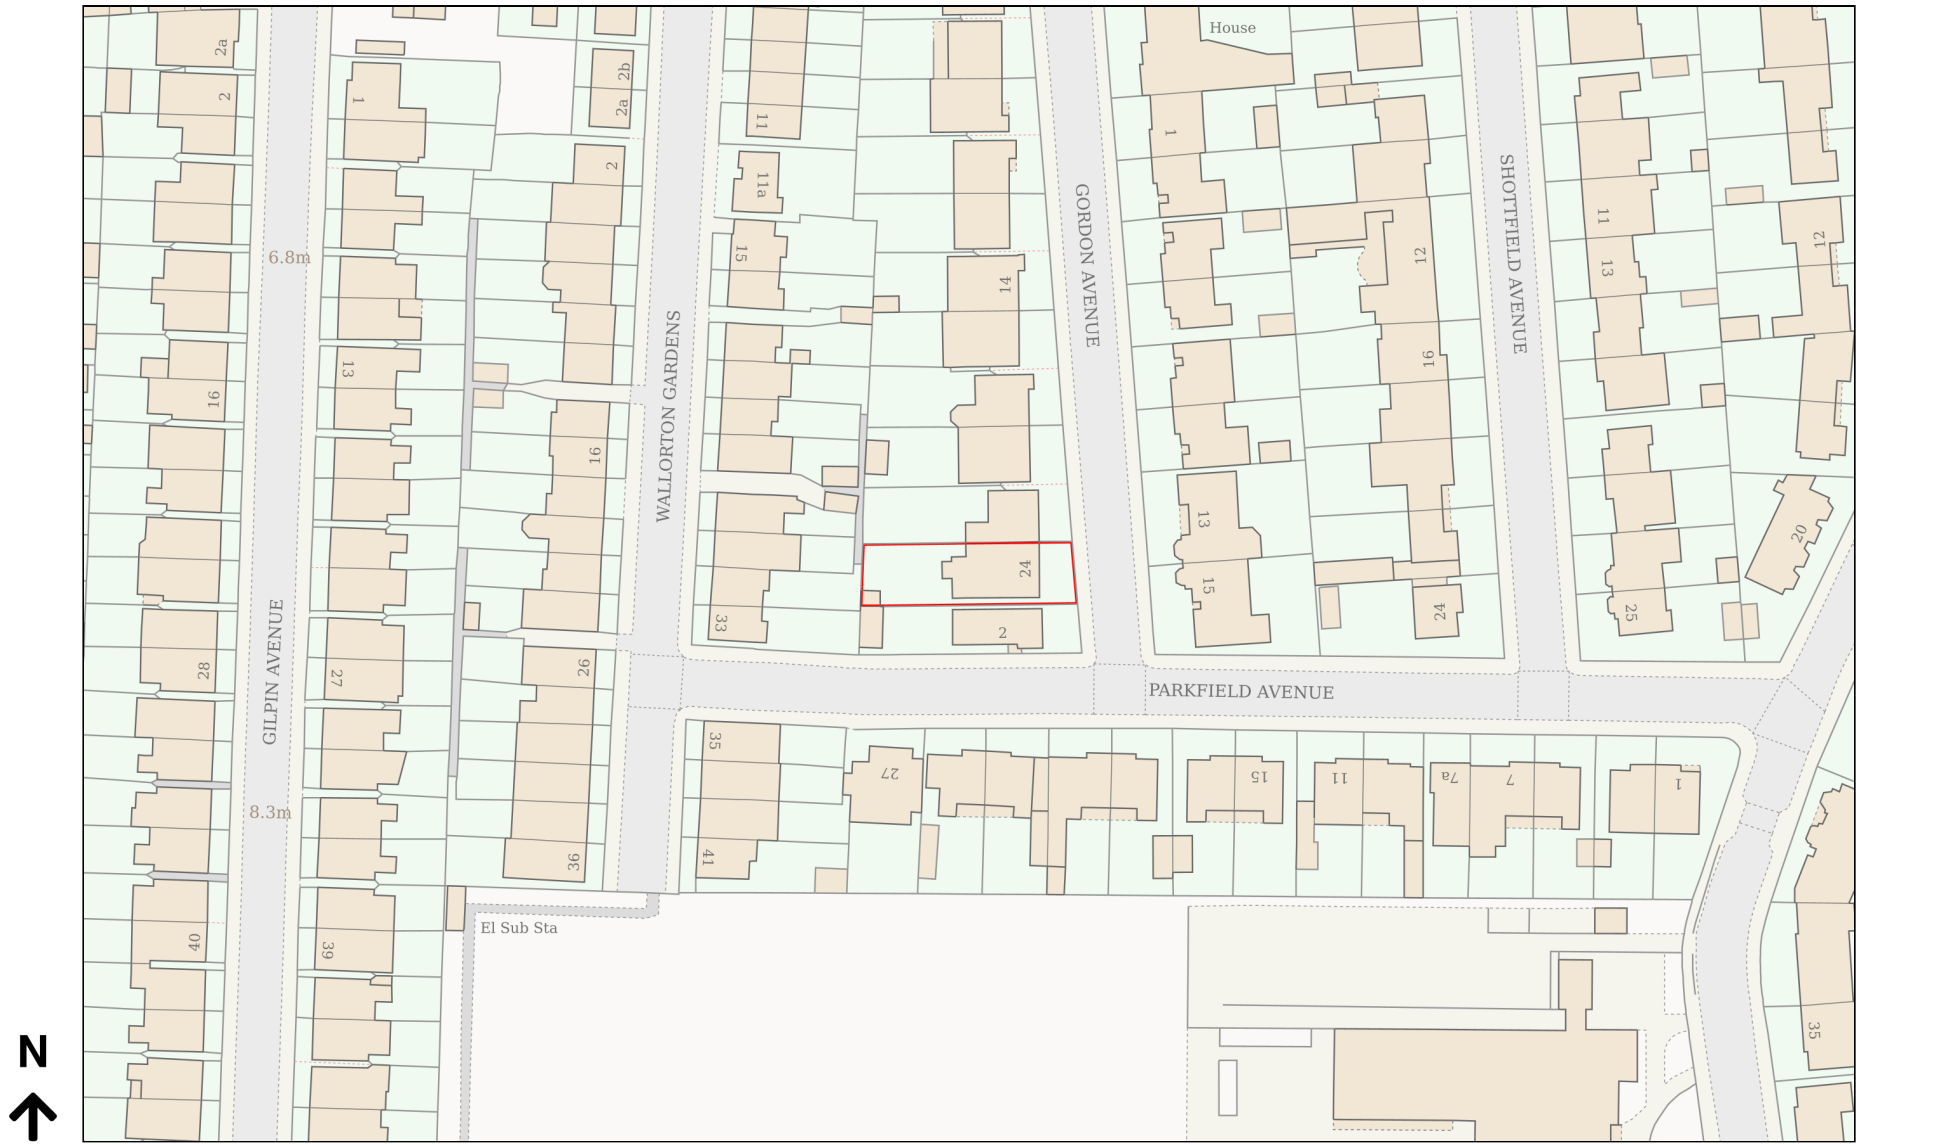

Planning Portal Reference: PP-13451020v1