




EXISTING GROUND PLAN

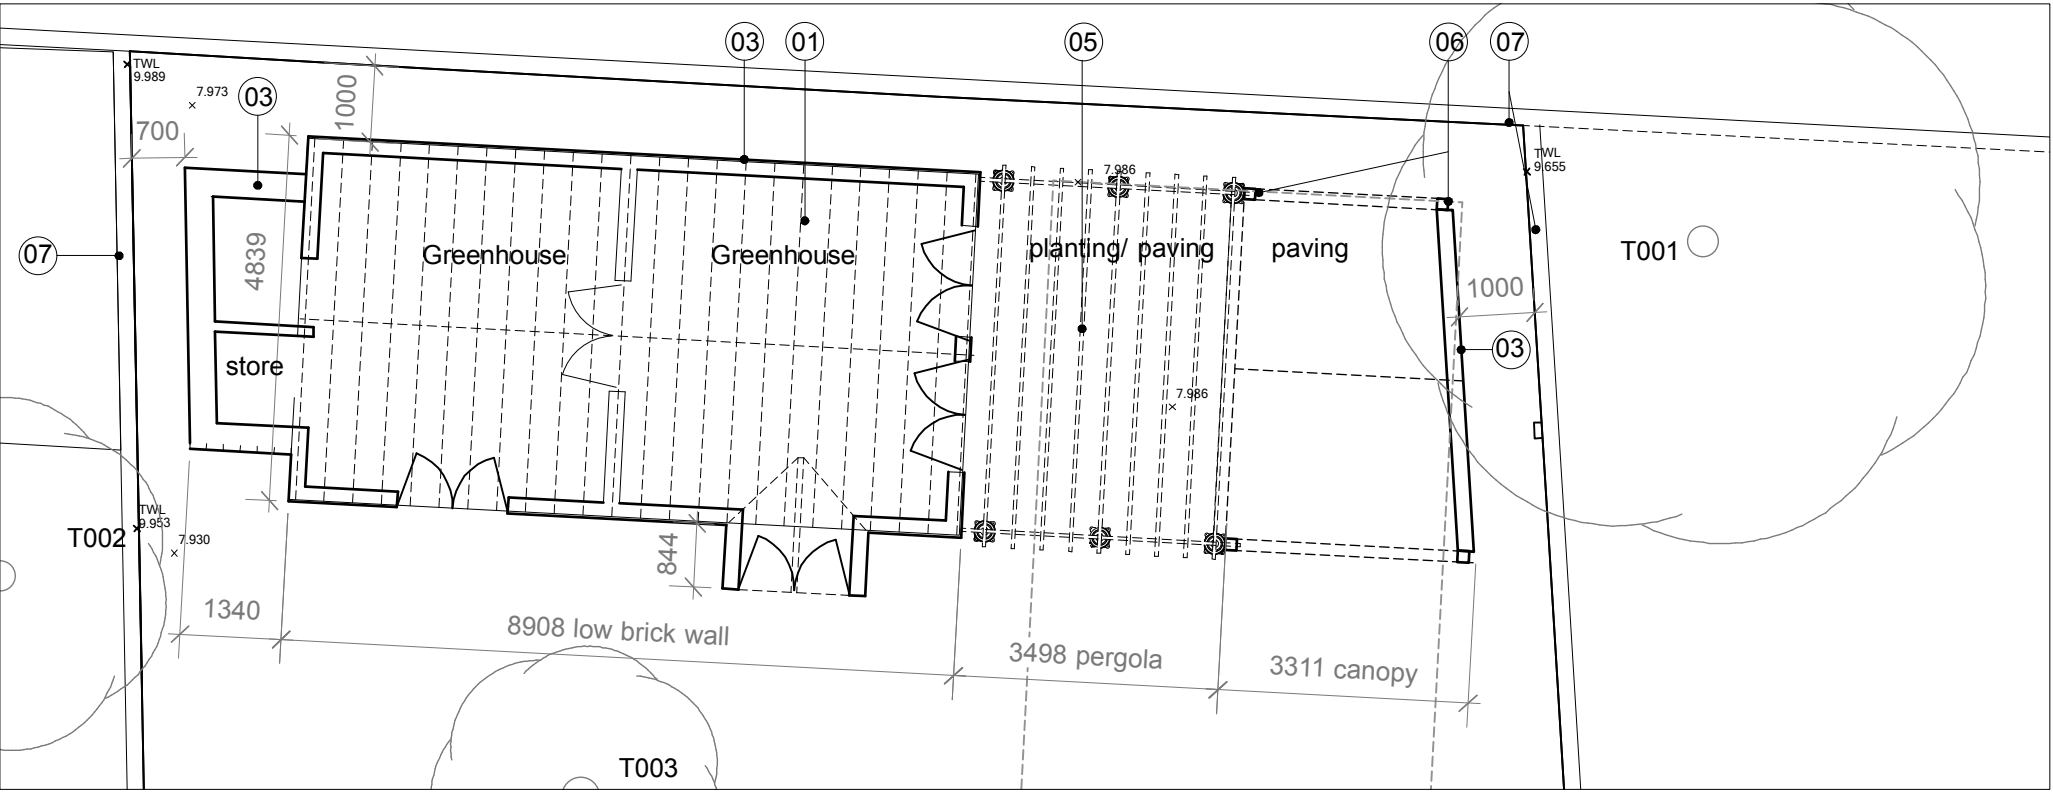

PROPOSED GROUND PLAN

1	Greenhouse - glass/ green/grey frame
2	Ridge cresting and finial to match framing
3	Reclaimed brick wall
4	Tiled pitched roof
5	Pergola with ornate columns to match greenhouse
6	Canopy with open front and back and side, with reclaimed slate tiles and oak columns
7	Brick boundary wall
8	Outbuilding no15

Refer tree survey/ report for more detail on tree root protection zones and proposed construction methods.

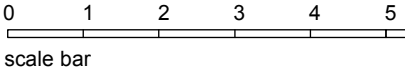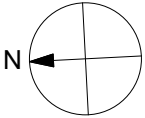

SOPHIE BATES ARCHITECTS	SADBROOK GARDENS			
	GREENHOUSE existing/ proposed Gr plan.			
29 ST.GEORGES ROAD, KINGSTON, KT2 6DL T-07725 501683 E-SOPHIE@SOPHIEBATES.COM WWW.SOPHIEBATES.COM	job no	scale	drawing no	revision
	047	1:100	GP-03	