




EXISTING LONG SECTION AA 1:100

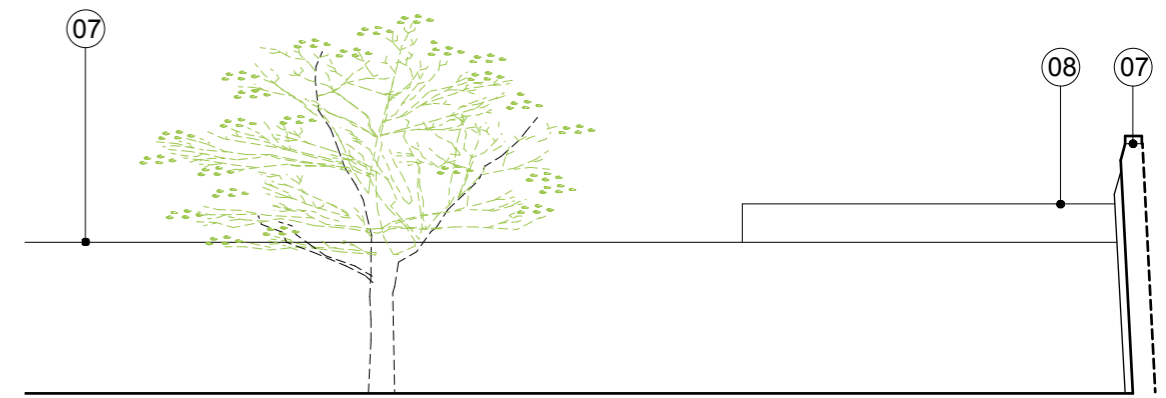

EXISTING SHORT SECTION BB 1:100

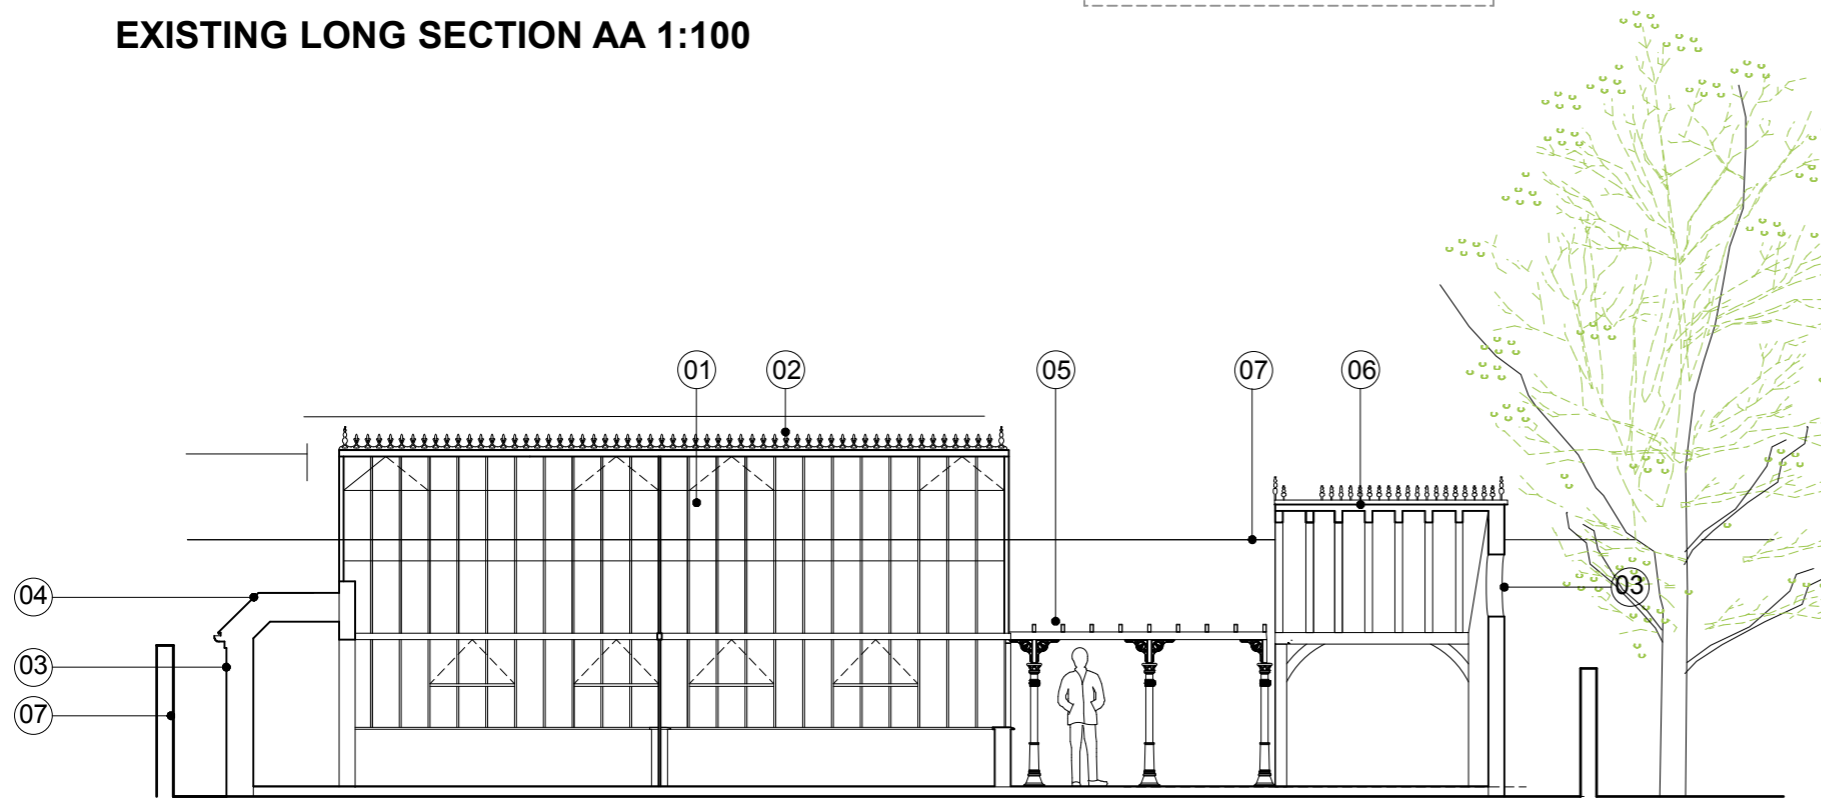


PROPOSED LONG SITE SECTION AA1:100

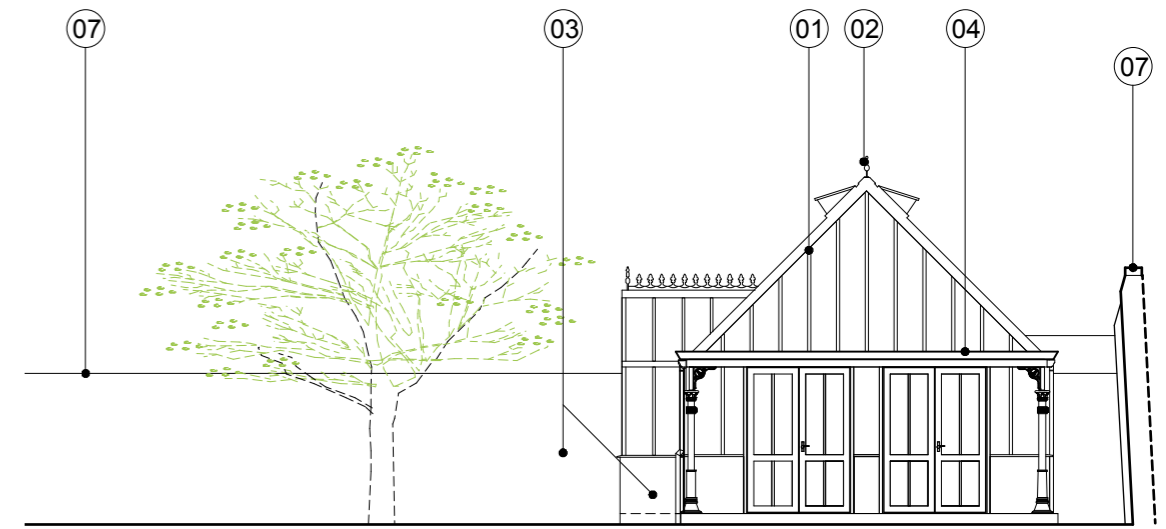

PROPOSED SHORT SITE SECTION BB 1:100

1	Greenhouse - glass/ green/grey frame
2	Ridge cresting and finial to match framing
3	Reclaimed brick wall
4	Tiled pitched roof
5	Pergola with ornate columns to match greenhouse
6	Canopy with open front and back and side, with reclaimed slate tiles and oak columns
7	Brick boundary wall
8	Outbuilding no15

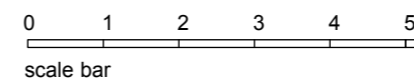

30/09/24 Planning submission
27/09/24 Draft HB issue

SOPHIE BATES ARCHITECTS 29 ST.GEORGES ROAD, KINGSTON, KT2 6DL T-07725 501683 E-SOPHIE@SOPHIEBATES.COM WWW.SOPHIEBATES.COM	SUSBROOK GARDENS			
	GREENHOUSE existing/ proposed sections			
job no	scale	drawing no	revision	
047	1:100	GP-06		